

NEUROSCIENCE
2023

Concourse Level A – C

As of October 2, 2023


Society for Neuroscience CONCOURSE LEVEL WASHINGTON CONVENTION CENTER WASHINGTON, D.C.

BUILDING LEGEND

□	- TYPICAL COLUMNS	—	LINETYPE LEGEND
♂	- WOMENS RESTROOM	—	ROLL-UP DOORS
♂	- MENS RESTROOM	—	AIRWALLS
↕	- ESCALATOR		
E	- ELEVATOR		
FE	- FREIGHT ELEVATOR		
☪	- CONCESSIONS		
⬇	- EMERGENCY EXIT		
⊞	- MEETING ROOMS		
☎	- PHONES		
■	- MECHANICAL AREAS		
WCC	- WASHINGTON CONVENTION CENTER		
VERSION 1, JUNE, 2001			



7TH STREET, ABOVE

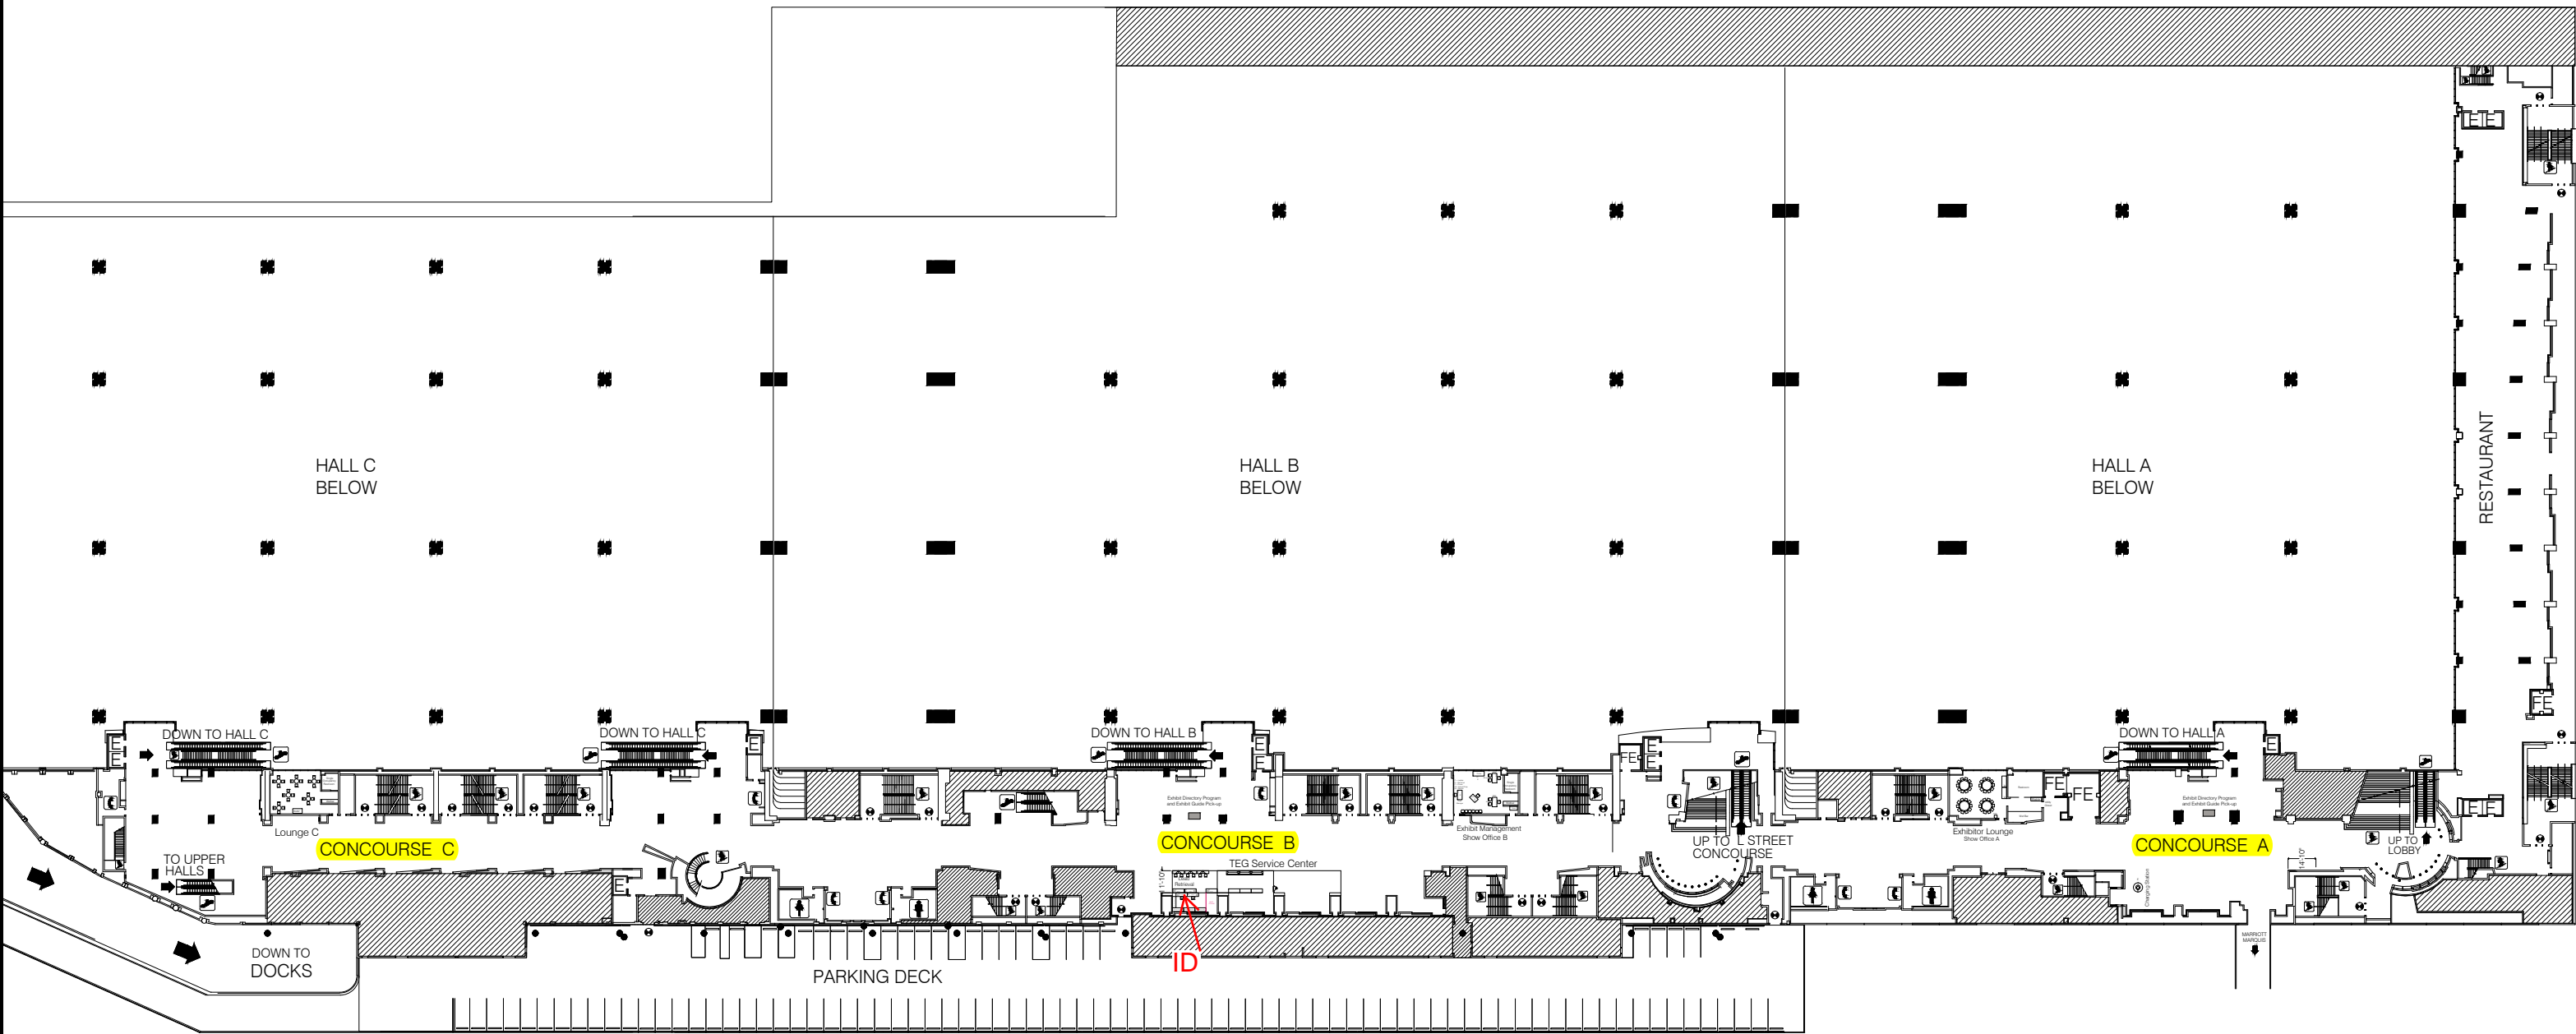

RESTAURANT

MT. VERNON PLACE, ABOVE

9TH STREET, ABOVE

*This floor plan is subject to fire marshal approval.

Current As Of: 09-14-2023
Job No.: 2311006
Drawn By: SA
Scale: Fit To Page

NEUROSCIENCE
NOVEMBER 12 - 15, 2023
CONCOURSE LEVEL
WALTER E. WASHINGTON CONVENTION CENTER
WASHINGTON, D.C.

THE EXPO GROUP
theexpogroup.com | 972.580.9000

Disclaimer
Every effort has been made to ensure the accuracy of all information contained on this floor plan. However no warranties, either expressed or implied are made with respect to this floor plan. If the location of building columns, utilities or other architectural components of the facility is a consideration in the construction or usage of an exhibit, it is the sole responsibility of the exhibitor to physically inspect the facility to verify all dimensions and locations.

10/2/23

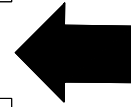


Exhibit Directory Program
and Exhibit Guide Pick-up



CONCOURSE A

E
Charging Station



MARRIOTT
MARQUIS

*This floor plan is subject to fire marshal approval.

- Current As Of: 10-02-2023
- Job No.: 2311006
- Drawn By: SA
- Scale: Fit To Page


NEUROSCIENCE
 NOVEMBER 12 - 15, 2023
 CONCOURSE LEVEL
 WALTER E. WASHINGTON CONVENTION CENTER
 WASHINGTON, D.C.

THE EXPO GROUP
 theexpogroup.com | 972.580.9000

Disclaimer
 Every effort has been made to ensure the accuracy of all information contained on this floor plan. However no warranties, either expressed or implied are made with respect to this floor plan. If the location of building columns, utilities or other architectural components of the facility is a consideration in the construction or usage of an exhibit, it is the sole responsibility of the exhibitor to physically inspect the facility to verify all dimensions and locations.

Exhibitor Lounge

Show Office A

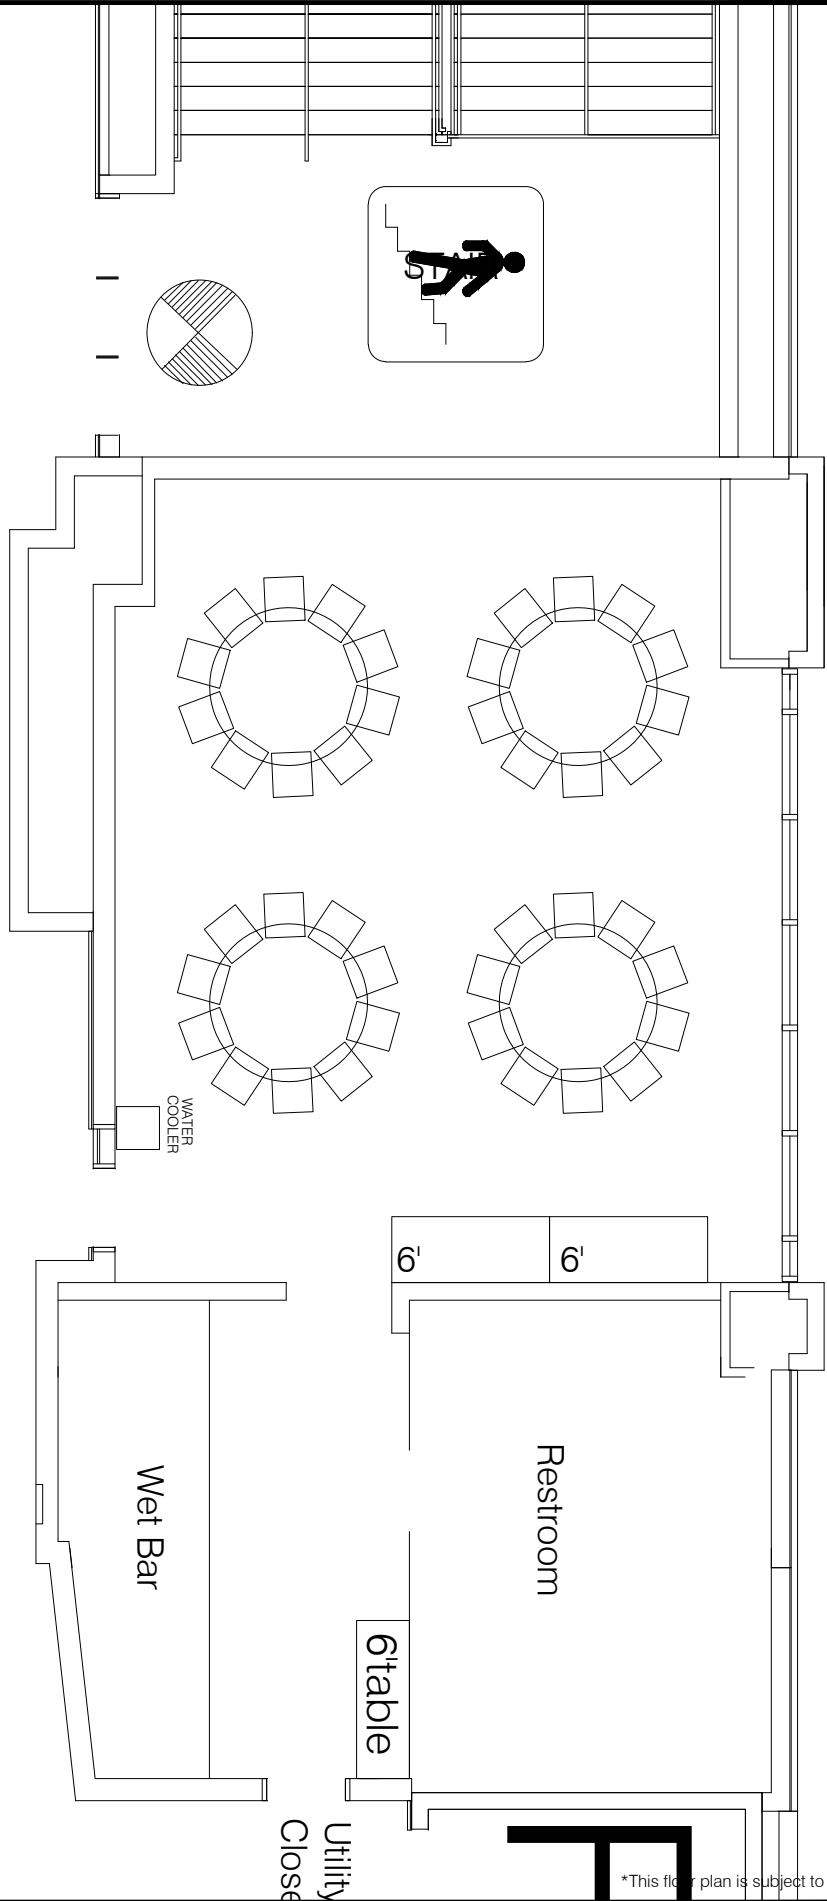

*This floor plan is subject to fire marshal approval.

- Current As Of: 09-18-2023
- Job No.: 2311006
- Drawn By: SA
- Scale: Fit To Page

NEUROSCIENCE
 NOVEMBER 12 - 15, 2023
 CONCOURSE LEVEL
 WALTER E. WASHINGTON CONVENTION CENTER
 WASHINGTON, D.C.

THE EXPO GROUP
 theexpogroup.com | 972.580.9000

Disclaimer
 Every effort has been made to ensure the accuracy of all information contained on this floor plan. However no warranties, either expressed or implied are made with respect to this floor plan. If the location of building columns, utilities or other architectural components of the facility is a consideration in the construction or usage of an exhibit, it is the sole responsibility of the exhibitor to physically inspect the facility to verify all dimensions and locations.

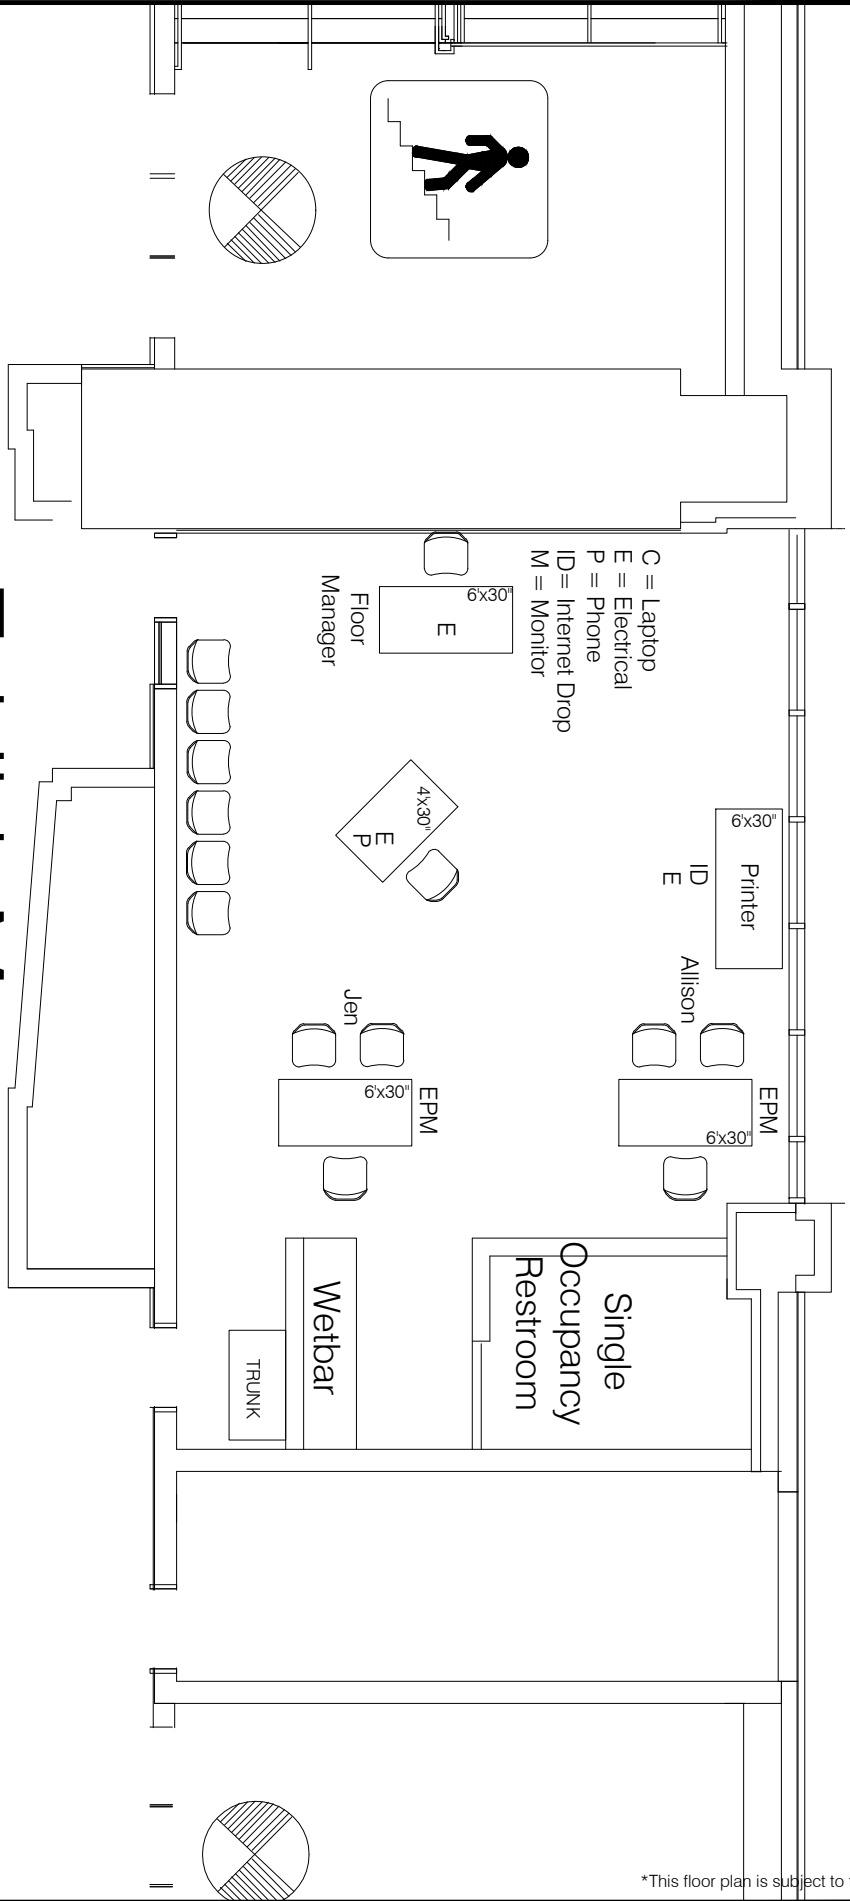


Exhibit Management

Show Office B

*This floor plan is subject to fire marshal approval.

Current As Of: 09-18-2023
Job No.: 2311006
Drawn By: SA
Scale: Fit To Page

NEUROSCIENCE
 NOVEMBER 12 - 15, 2023
 CONCOURSE LEVEL
 WALTER E. WASHINGTON CONVENTION CENTER
 WASHINGTON, D.C.


THE EXPO GROUP
 theexpogroup.com | 972.580.9000

Disclaimer
 Every effort has been made to ensure the accuracy of all information contained on this floor plan. However no warranties, either expressed or implied are made with respect to this floor plan. If the location of building columns, utilities or other architectural components of the facility is a consideration in the construction or usage of an exhibit, it is the sole responsibility of the exhibitor to physically inspect the facility to verify all dimensions and locations.

10/2/23

CONCOURSE B

TEG Service Center

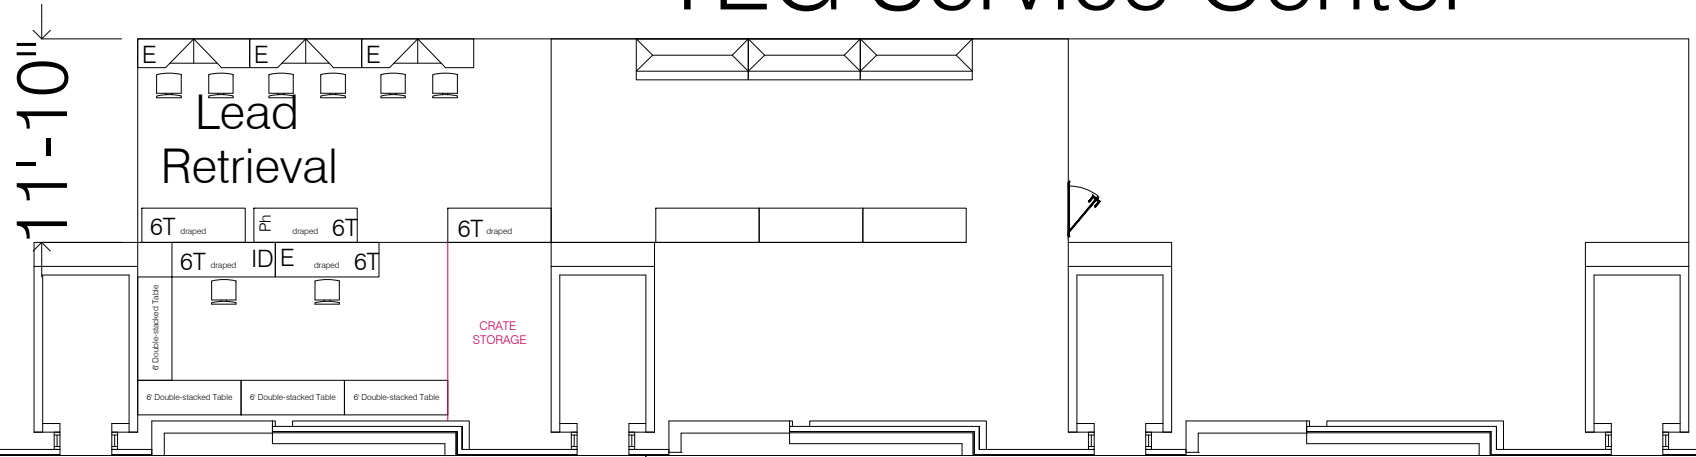

11'-10"

E E E

Lead Retrieval

6T draped 6T draped 6T draped

6T draped ID E draped 6T draped

6T draped

CRATE STORAGE

6 Double-stacked Table

6 Double-stacked Table 6 Double-stacked Table 6 Double-stacked Table

*This floor plan is subject to fire marshal approval.


Current As Of: 10-02-2023
Job No.: 2311006
Drawn By: SA
Scale: Fit To Page
C:\TEG\CAD\SN23-ALL_09-18-23.dwg

NEUROSCIENCE
 NOVEMBER 12 - 15, 2023
 CONCOURSE LEVEL
 WALTER E. WASHINGTON CONVENTION CENTER
 WASHINGTON, D.C.

THE EXPO GROUP
 theexpogroup.com | 972.580.9000

Disclaimer
 Every effort has been made to ensure the accuracy of all information contained on this floor plan. However no warranties, either expressed or implied are made with respect to this floor plan. If the location of building columns, utilities or other architectural components of the facility is a consideration in the construction or usage of an exhibit, it is the sole responsibility of the exhibitor to physically inspect the facility to verify all dimensions and locations.

11'-10"

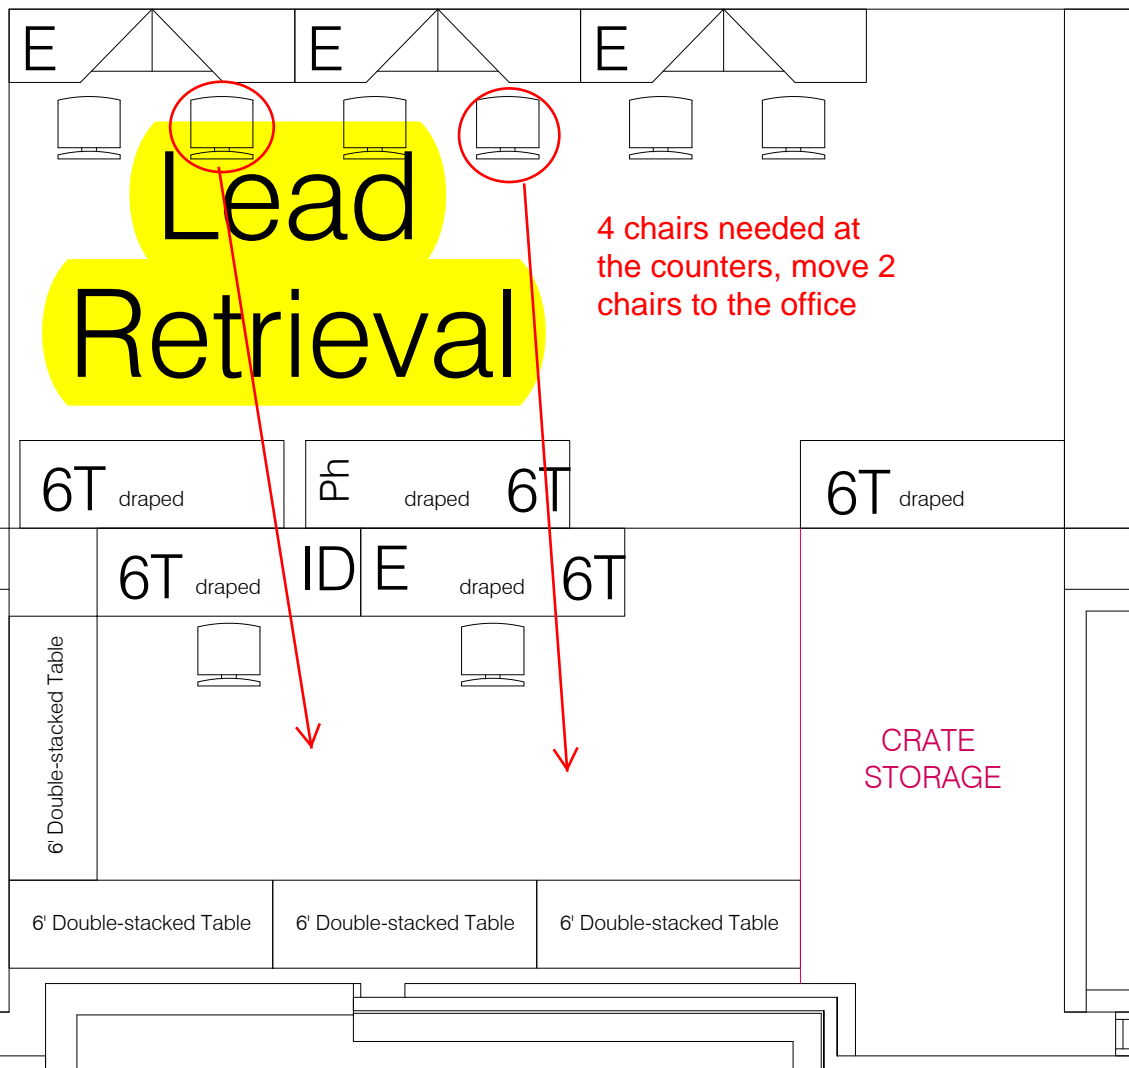

Lead Retrieval

4 chairs needed at the counters, move 2 chairs to the office

CRATE STORAGE

*This floor plan is subject to fire marshal approval.

- Current As Of: 10-02-2023
- Job No.: 2311006
- Drawn By: SA
- Scale: Fit To Page

NEUROSCIENCE
 NOVEMBER 12 - 15, 2023
 CONCOURSE LEVEL
 WALTER E. WASHINGTON CONVENTION CENTER
 WASHINGTON, D.C.

THE EXPO GROUP
 theexpogroup.com | 972.580.9000

Disclaimer
 Every effort has been made to ensure the accuracy of all information contained on this floor plan. However no warranties, either expressed or implied are made with respect to this floor plan. If the location of building columns, utilities or other architectural components of the facility is a consideration in the construction or usage of an exhibit, it is the sole responsibility of the exhibitor to physically inspect the facility to verify all dimensions and locations.