


SHUTTLE BUS PICK-UP/DROP-OFF

L STREET

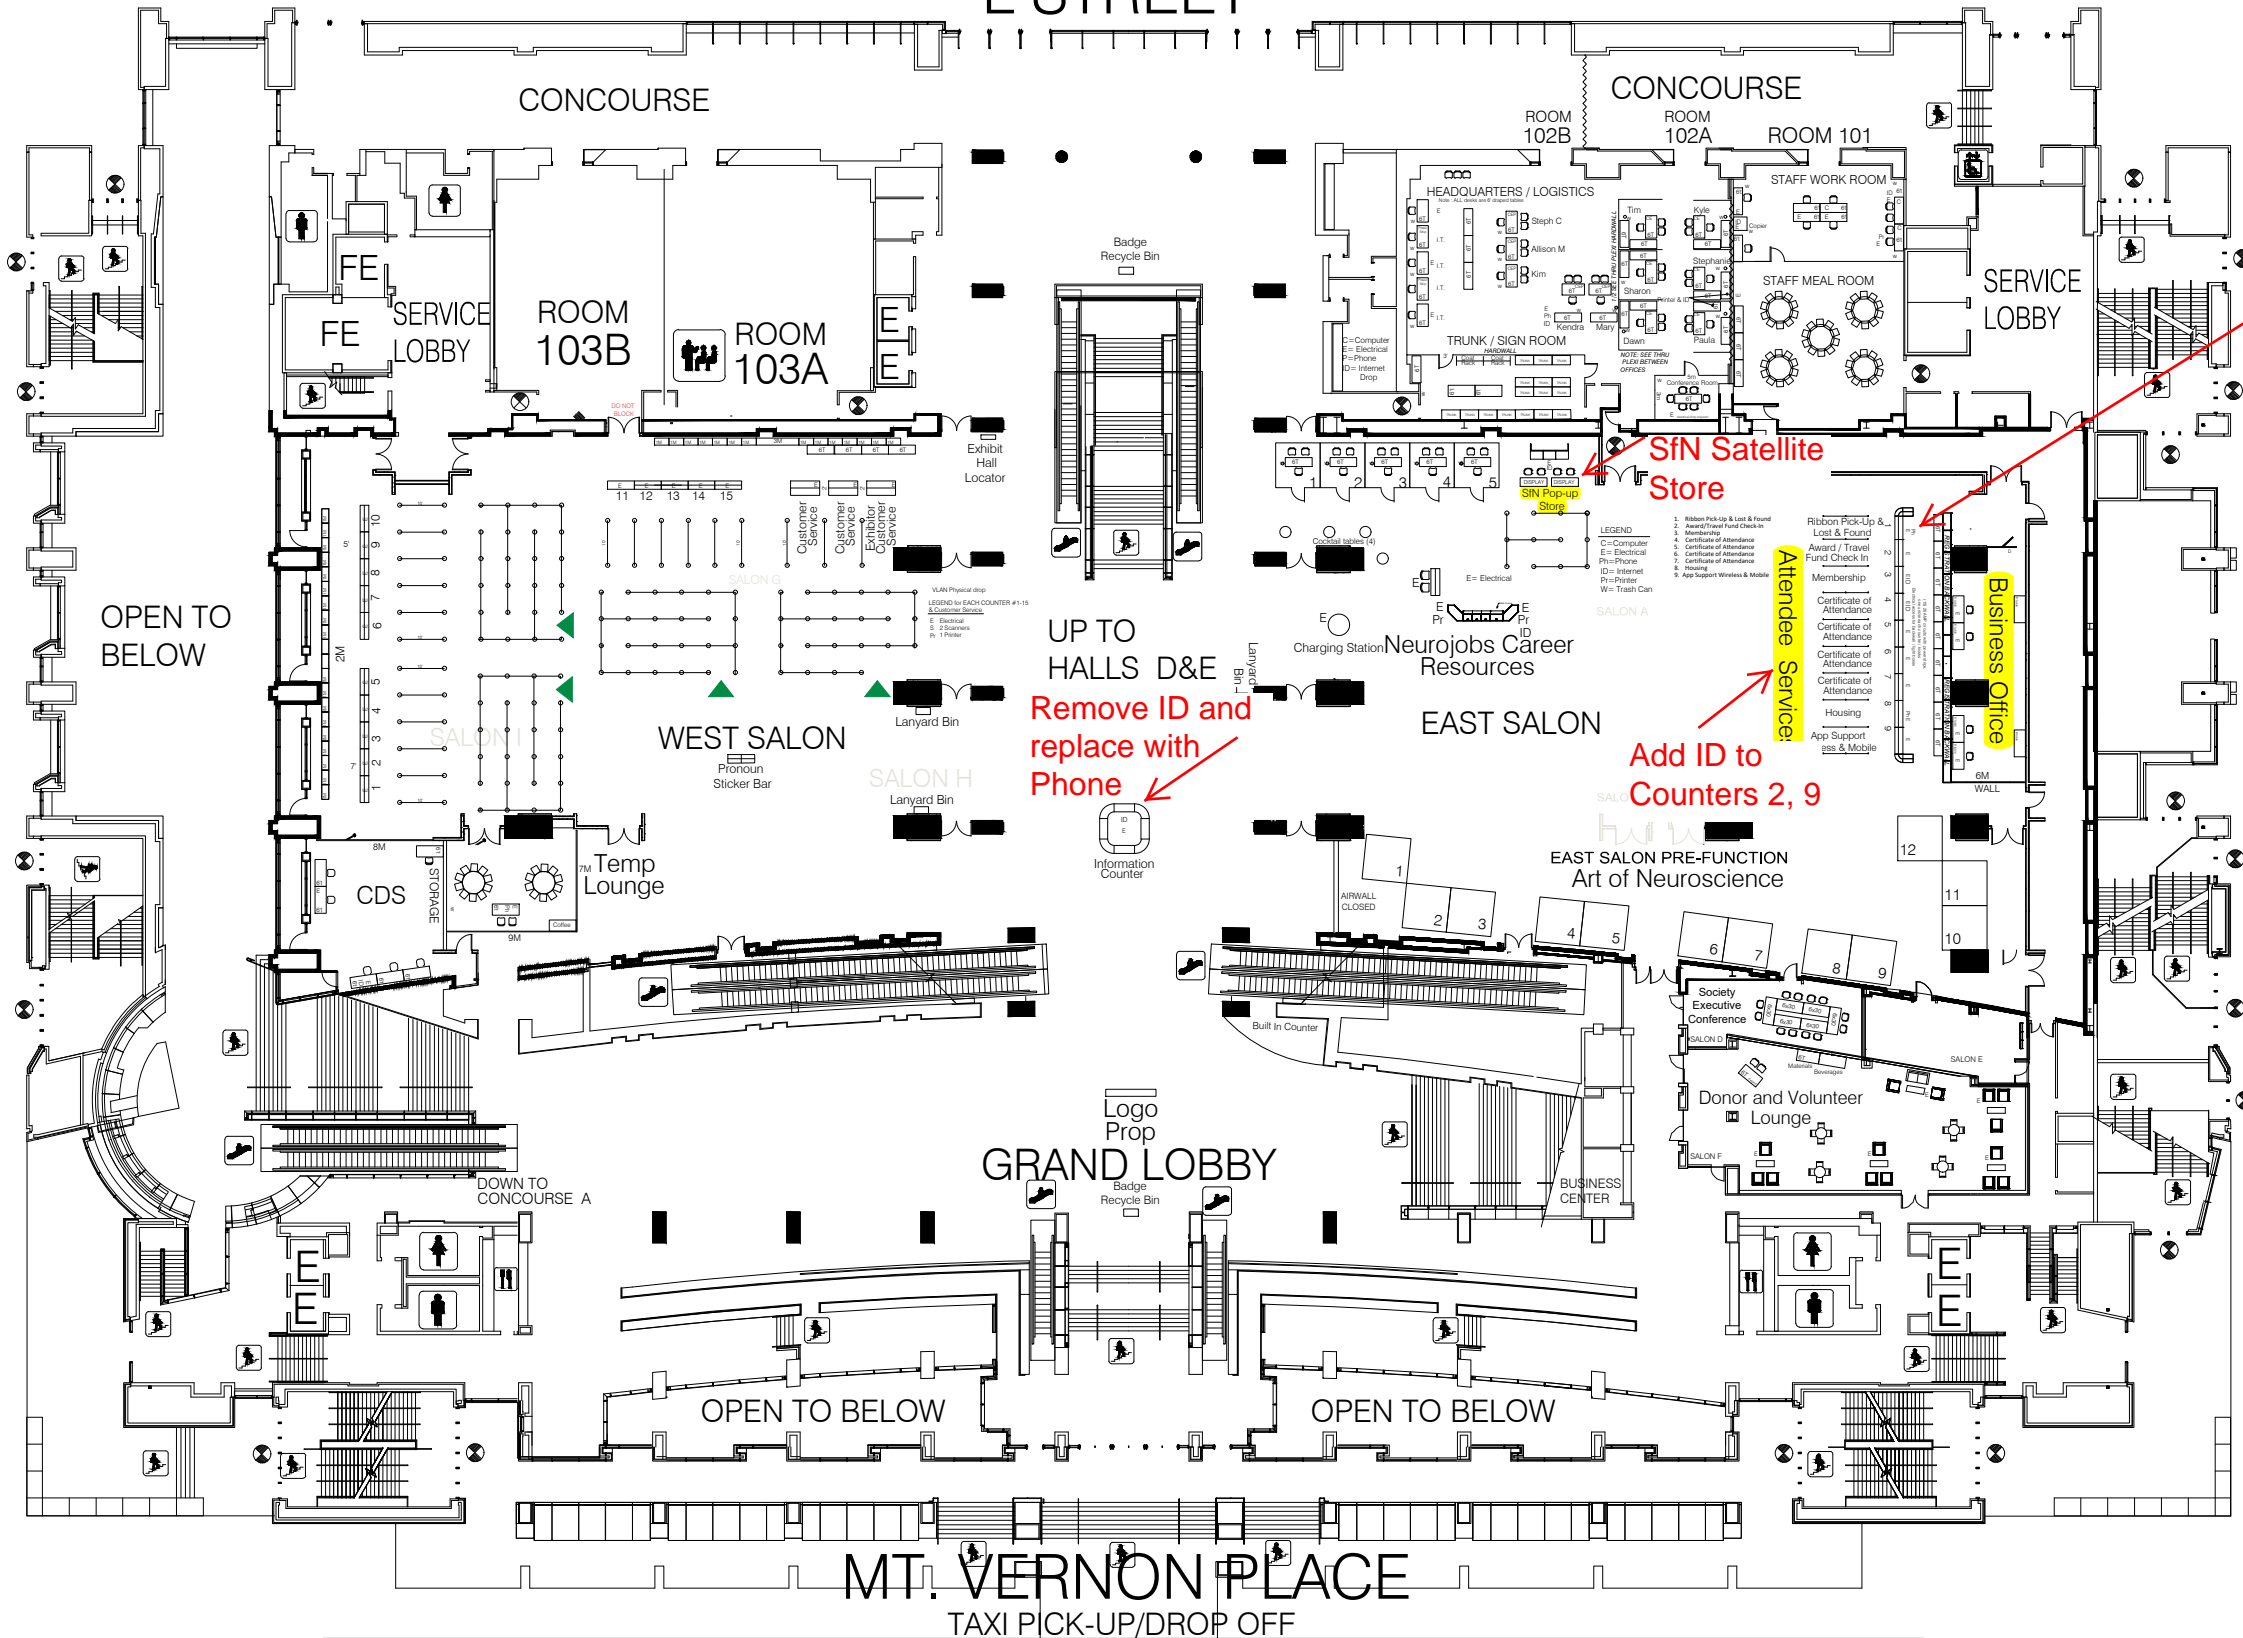

This area is Attendee Services, not the Business Office

Remove ID and replace with Phone

Add ID to Counters 2, 9

\*This floor plan is subject to fire marshal approval.

Current As Of: 10-02-2023
Job No.: 2311006
Drawn By: SA
Scale: Fit To Page
C:\TEGI\CAD\ISIN23-ALL_09-18-23.dwg

NEUROSCIENCE  
 NOVEMBER 12 - 15, 2023  
 EAST & WEST SALON  
 WALTER E. WASHINGTON CONVENTION CENTER  
 WASHINGTON, D.C.


**THE EXPO GROUP**  
 theexpogroup.com | 972.580.9000

**Disclaimer**  
 Every effort has been made to ensure the accuracy of all information contained on this floor plan. However no warranties, either expressed or implied are made with respect to this floor plan. If the location of building columns, utilities or other architectural components of the facility is a consideration in the construction or usage of an exhibit, it is the sole responsibility of the exhibitor to physically inspect the facility to verify all dimensions and locations.

OPEN TO LOW

UP TO HALLS D&E

10/2/23

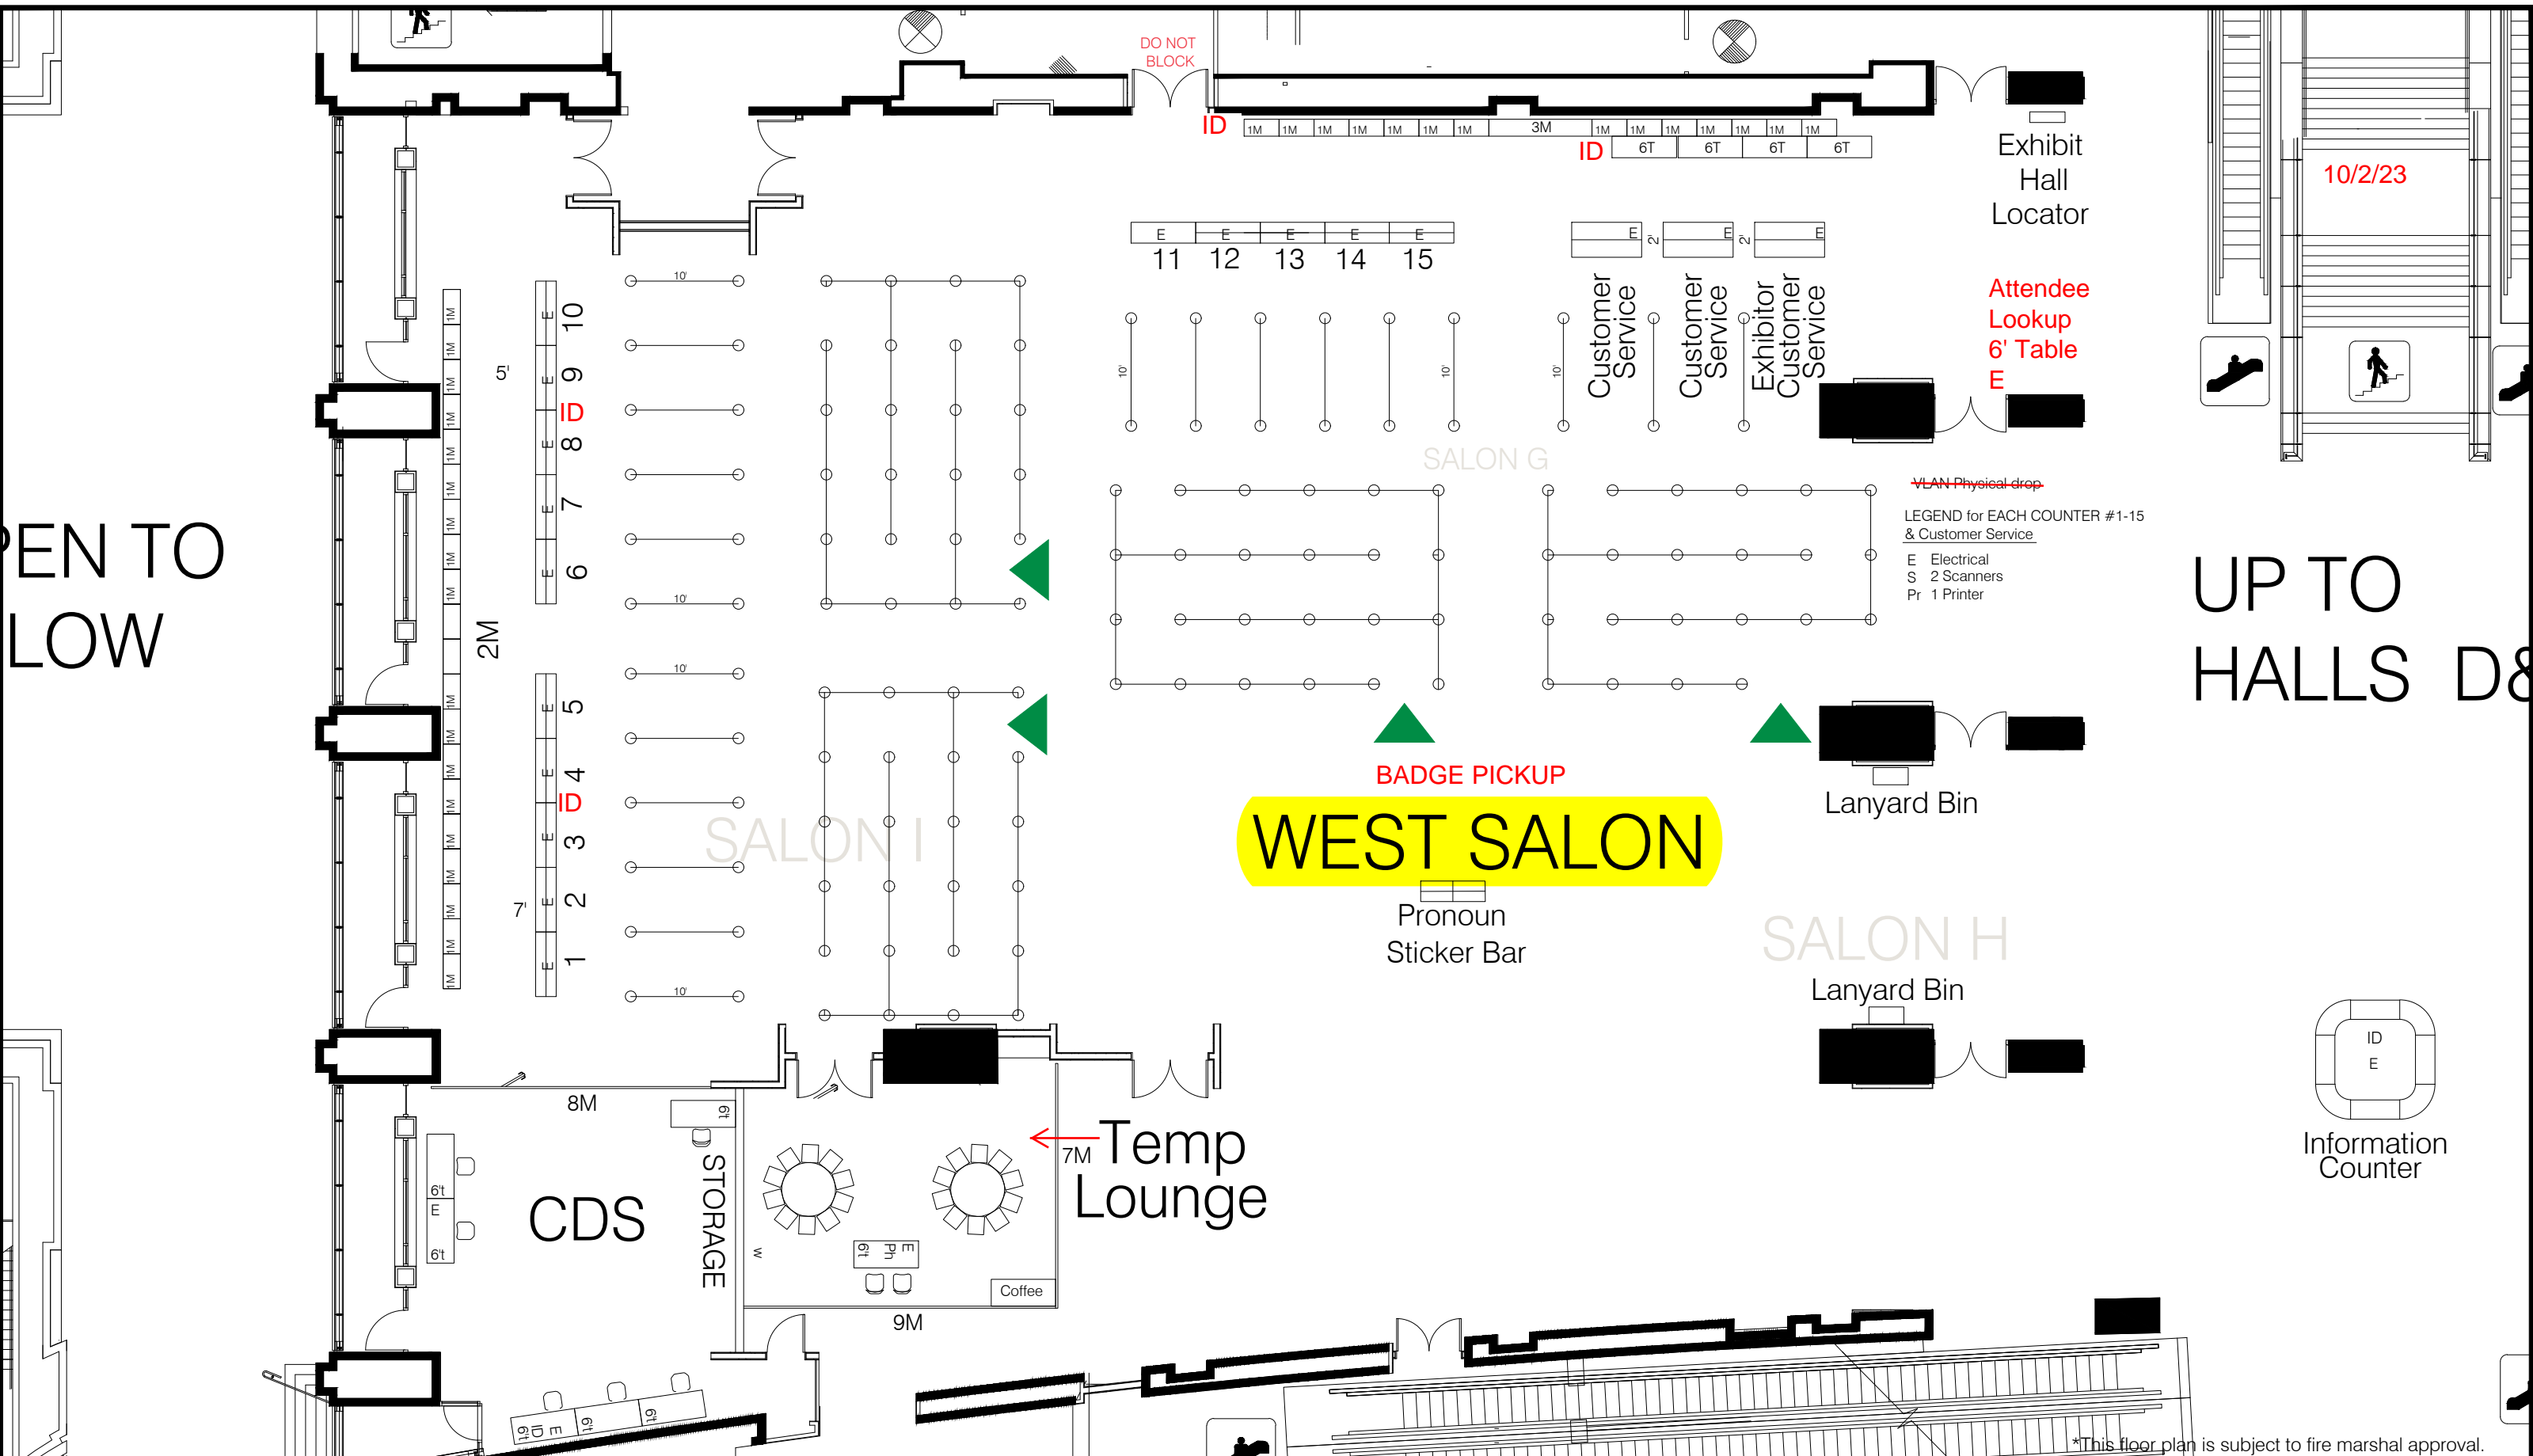

LEGEND for EACH COUNTER #1-15  
 & Customer Service  
 E Electrical  
 S 2 Scanners  
 Pr 1 Printer

\*This floor plan is subject to fire marshal approval.

Current As Of: 10-02-2023
Job No.: 2311006
Drawn By: SA
Scale: Fit To Page
C:\TEGI\CAD\ISIN23-ALL_09-18-23.dwg

NEUROSCIENCE  
 NOVEMBER 12 - 15, 2023  
 EAST & WEST SALON  
 WALTER E. WASHINGTON CONVENTION CENTER  
 WASHINGTON, D.C.

**THE EXPO GROUP**  
 theexpogroup.com | 972.580.9000

**Disclaimer**  
 Every effort has been made to ensure the accuracy of all information contained on this floor plan. However no warranties, either expressed or implied are made with respect to this floor plan. If the location of building columns, utilities or other architectural components of the facility is a consideration in the construction or usage of an exhibit, it is the sole responsibility of the exhibitor to physically inspect the facility to verify all dimensions and locations.

DO NOT BLOCK



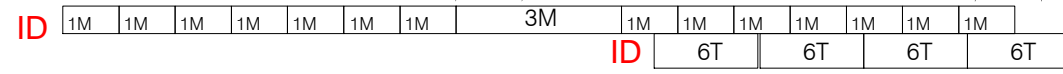


Exhibit Hall Locator

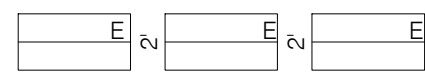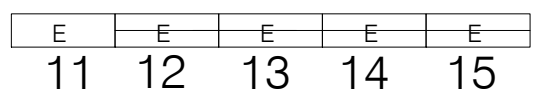

Customer Service  
Customer Service  
Exhibitor Customer Service

Attendee Lookup  
6' Table  
E

~~VLAN Physical drop~~  
LEGEND for EACH COUNTER #1-15 & Customer Service  
E Electrical  
S 2 Scanners  
Pr 1 Printer

# WEST SALON

Pronoun Sticker Bar

BADGE PICKUP

Lanyard Bin

SALON H

Lanyard Bin

Temp




Current As Of: 10-02-2023
Job No.: 2311006
Drawn By: SA
Scale: Fit To Page
C:\TEG\CAD\ISIN23-ALL_09-18-23.dwg

NEUROSCIENCE  
NOVEMBER 12 - 15, 2023  
EAST & WEST SALON  
WALTER E. WASHINGTON CONVENTION CENTER  
WASHINGTON, D.C.

**THE EXPO GROUP**  
theexpogroup.com | 972.580.9000

**Disclaimer**  
Every effort has been made to ensure the accuracy of all information contained on this floor plan. However no warranties, either expressed or implied are made with respect to this floor plan. If the location of building columns, utilities or other architectural components of the facility is a consideration in the construction or usage of an exhibit, it is the sole responsibility of the exhibitor to physically inspect the facility to verify all dimensions and locations.

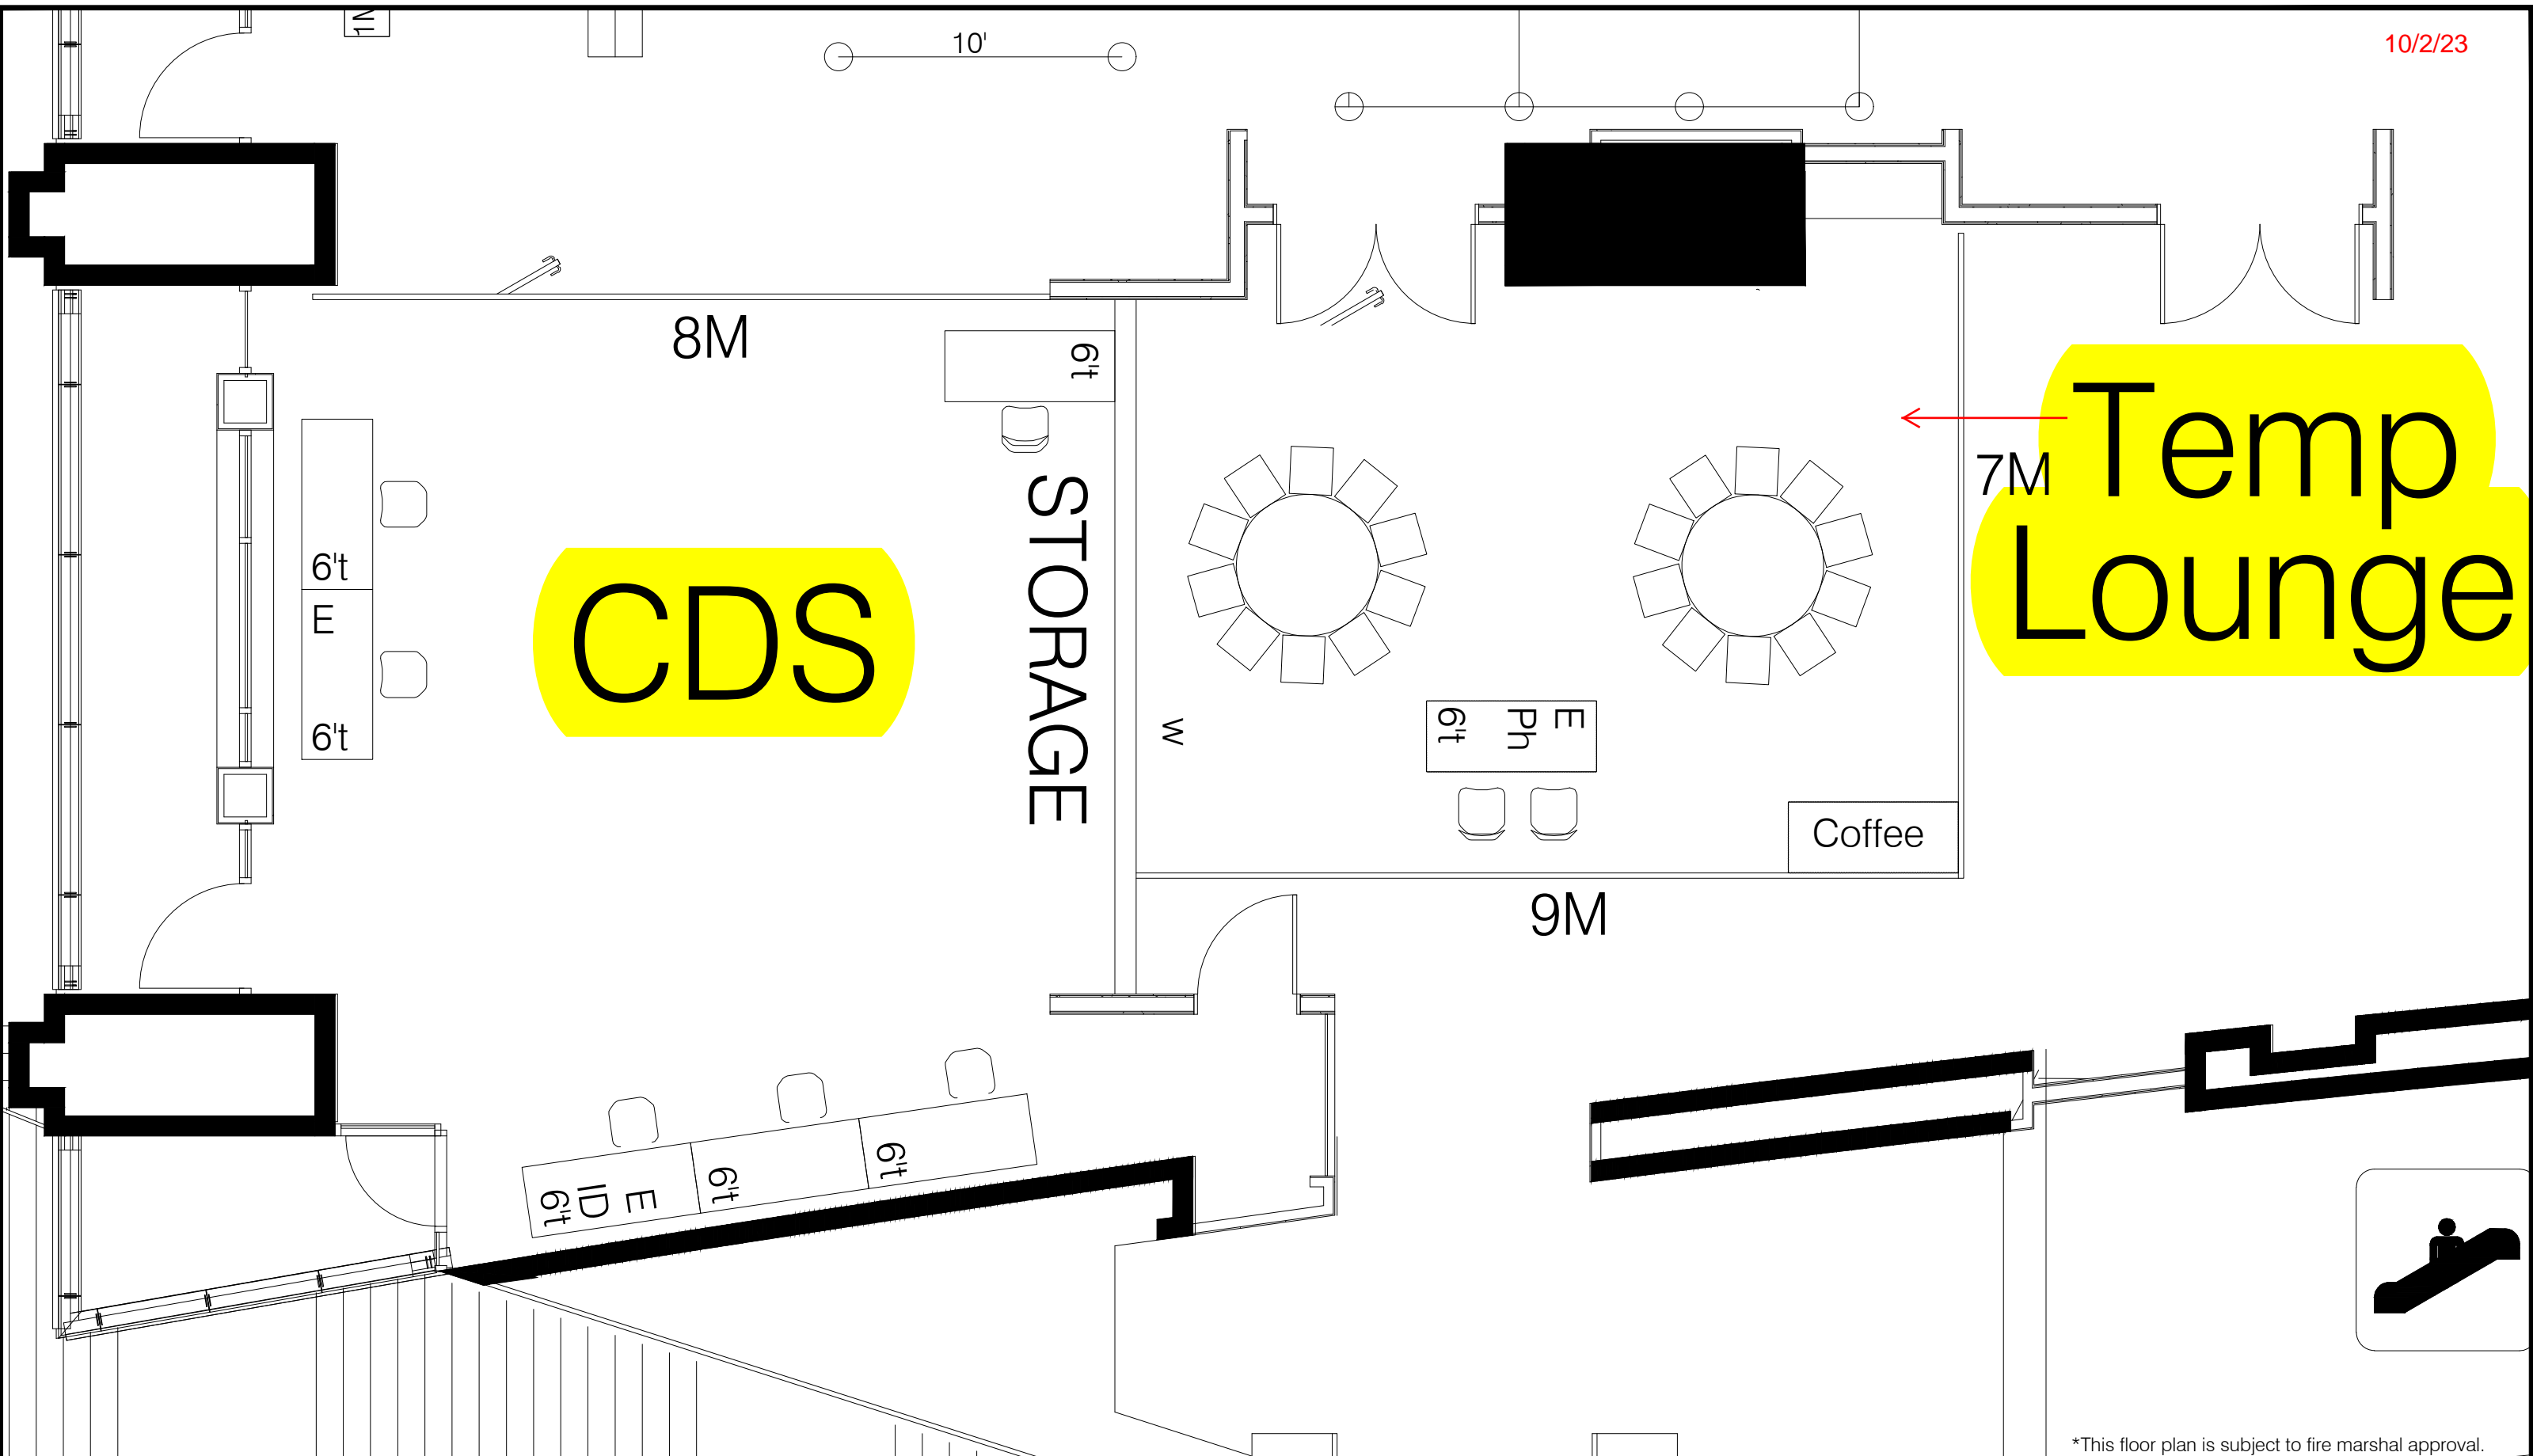

▪ Current As Of: 10-02-2023
▪ Job No.: 2311006
▪ Drawn By: SA
▪ Scale: Fit To Page
C:\TEG\CAD\ISIN23-ALL_09-18-23.dwg

NEUROSCIENCE  
 NOVEMBER 12 - 15, 2023  
 EAST & WEST SALON  
 WALTER E. WASHINGTON CONVENTION CENTER  
 WASHINGTON, D.C.


**THE EXPO GROUP**  
 theexpogroup.com | 972.580.9000

\*This floor plan is subject to fire marshal approval.



**Disclaimer**  
 Every effort has been made to ensure the accuracy of all information contained on this floor plan. However no warranties, either expressed or implied are made with respect to this floor plan. If the location of building columns, utilities or other architectural components of the facility is a consideration in the construction or usage of an exhibit, it is the sole responsibility of the exhibitor to physically inspect the facility to verify all dimensions and locations.

SfN Info Booth

Remove ID  
and replace  
with Phone

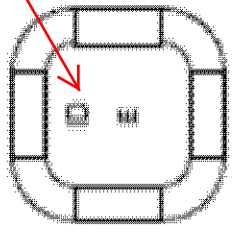



Information  
Counter

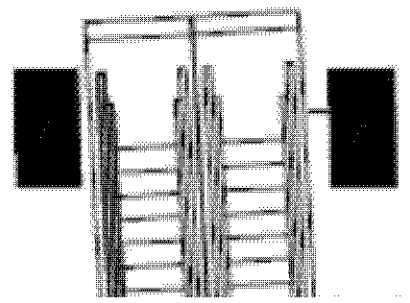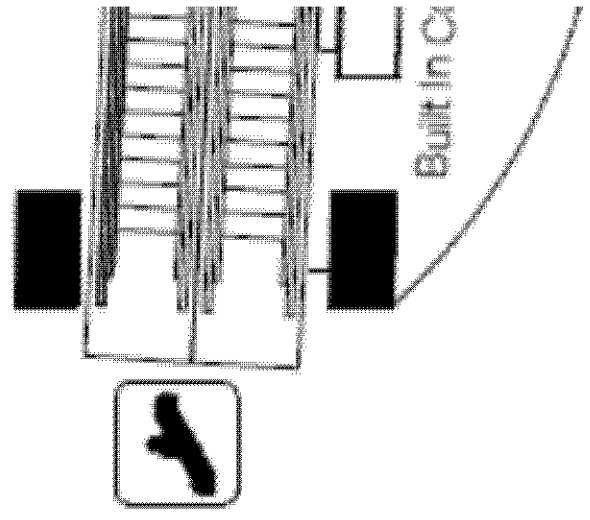


Logo  
Prop

# GRAND LOBBY

Badge  
Recycle Bin

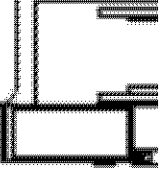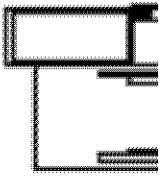

Updated  
11/2/23

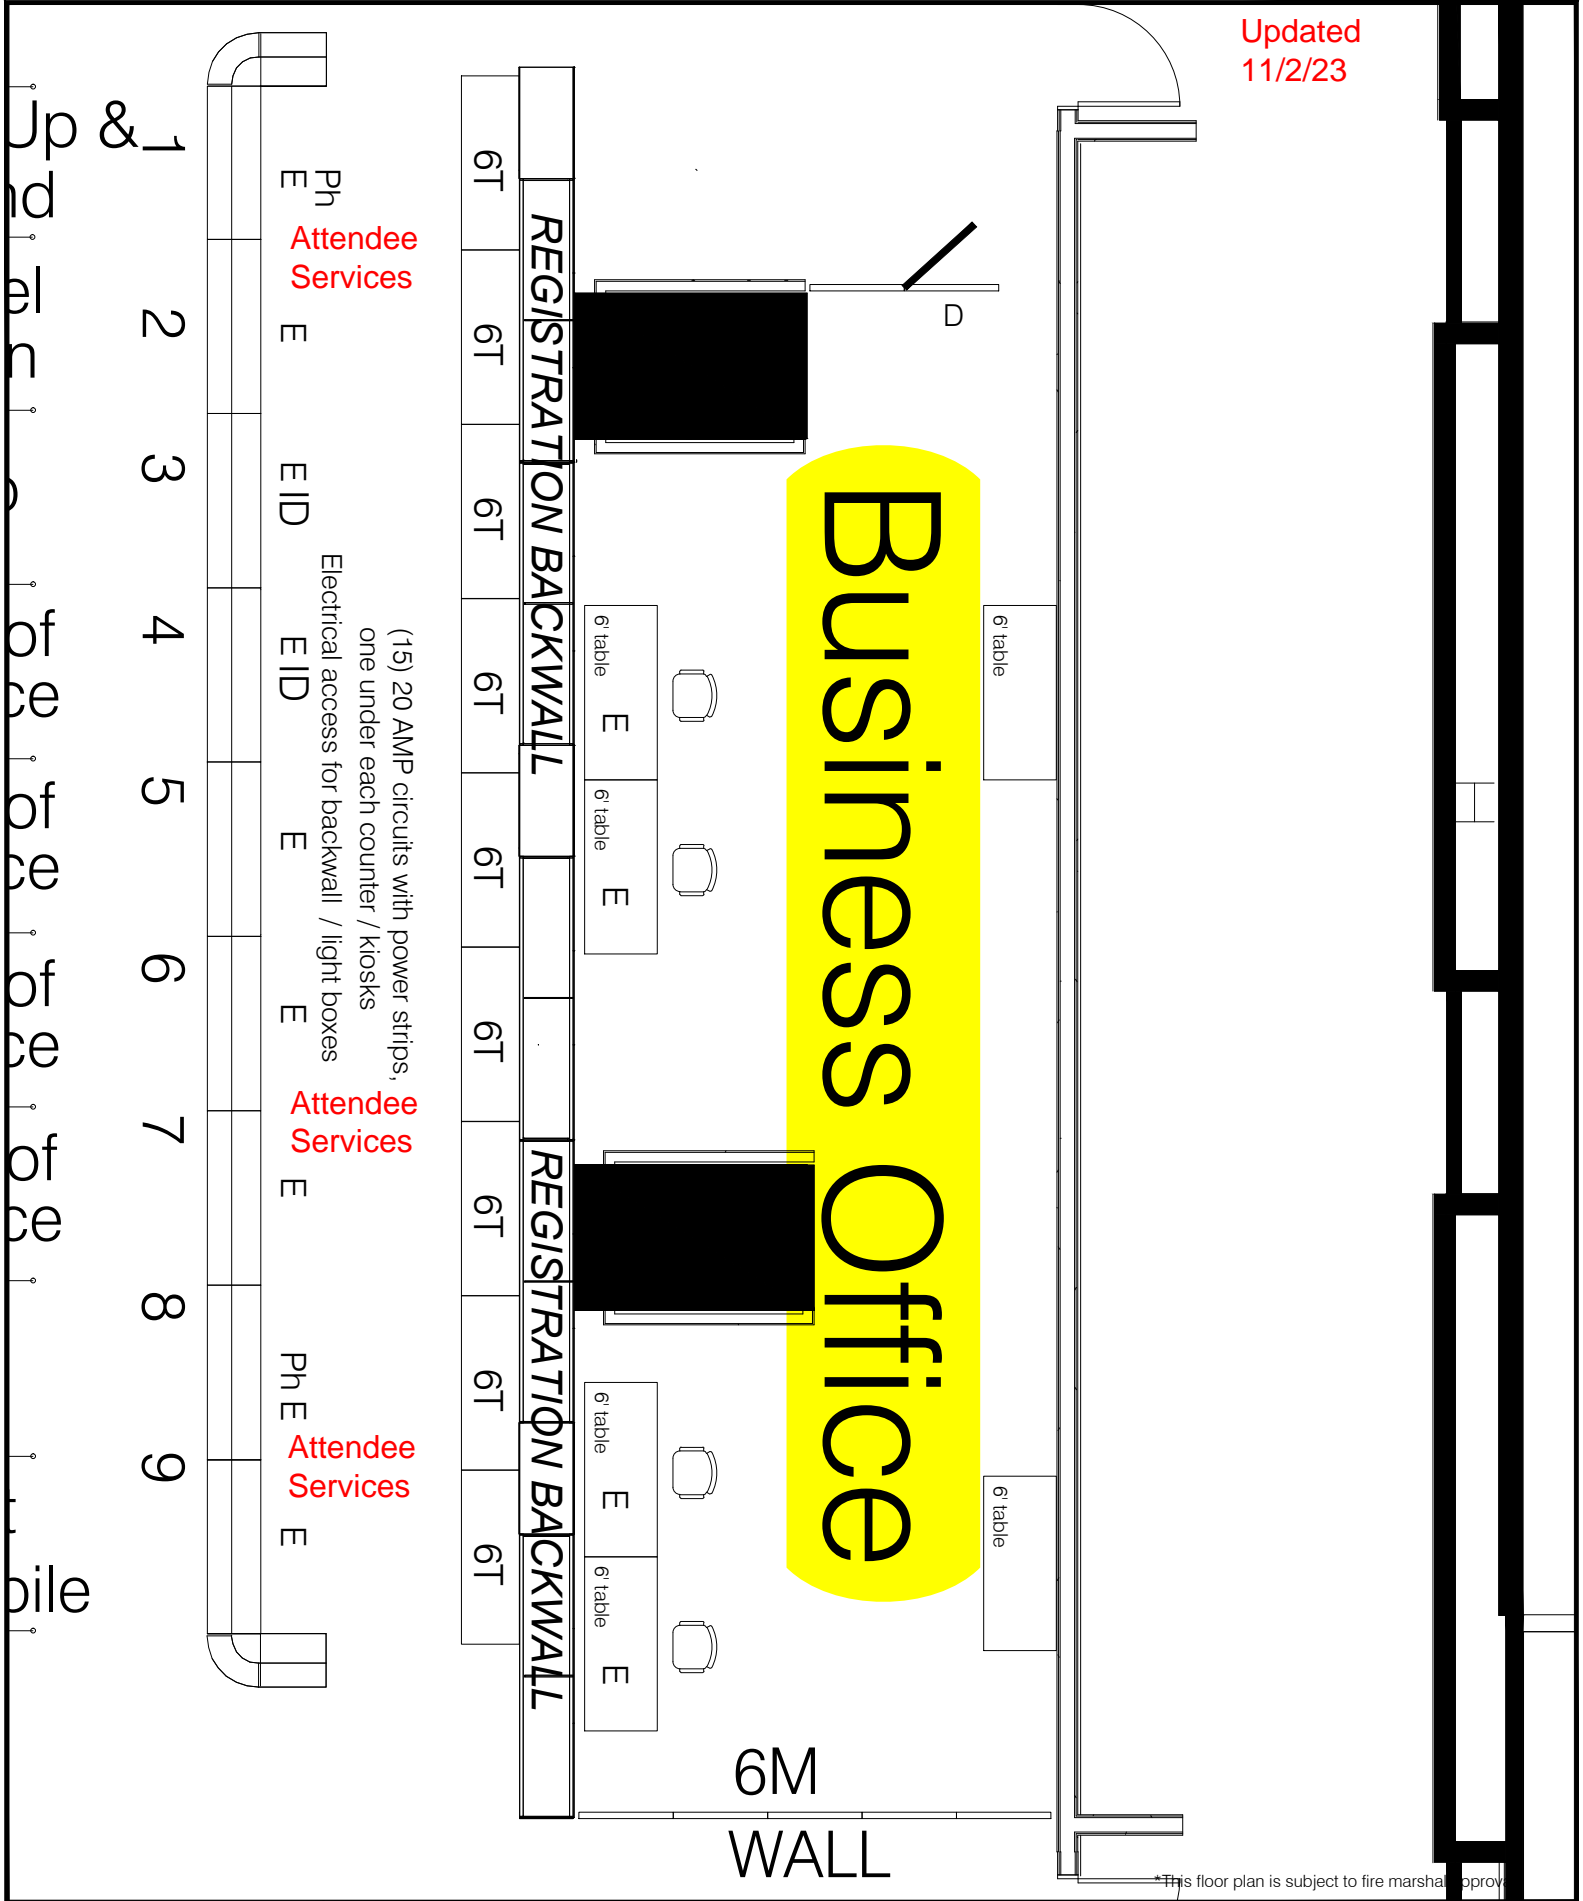

1  
2  
3  
4  
5  
6  
7  
8  
9

Ph E Attendee Services

E

EID

EID

E

E

E

E

Ph E Attendee Services

E

Ph E Attendee Services

E

(15) 20 AMP circuits with power strips,  
one under each counter / kiosks  
Electrical access for backwall / light boxes

REGISTRATION BACKWALL

REGISTRATION BACKWALL

Business Office

6M  
WALL


\*This floor plan is subject to fire marshal approval

Current As Of: 10-02-2023
Job No.: 2311006
Drawn By: SA
Scale: Fit To Page

NEUROSCIENCE  
NOVEMBER 12 - 15, 2023  
EAST SALON  
WALTER E. WASHINGTON CONVENTION CENTER  
WASHINGTON, D.C.

**THE EXPO GROUP**  
theexpogroup.com | 972.580.9000


**Disclaimer**  
Every effort has been made to ensure the accuracy of all information contained on this floor plan. However, no warranties, either expressed or implied are made with respect to the floor plan. If the location of building columns, utilities or other architectural components of the facility is a consideration in the construction or usage of an exhibit, it is the sole responsibility of the exhibitor to physically inspect the facility to verify all dimensions and locations.

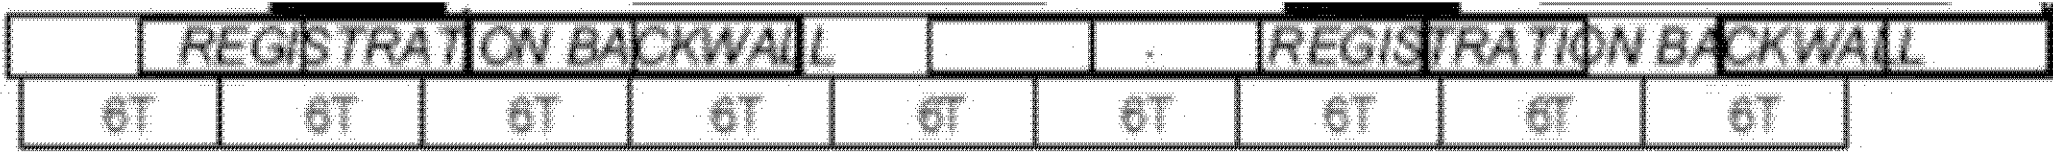

Attendee Services

(10) 20 AMP circuits with power strips,  
one under each counter / kiosk

Electrical access for backwall / light boxes

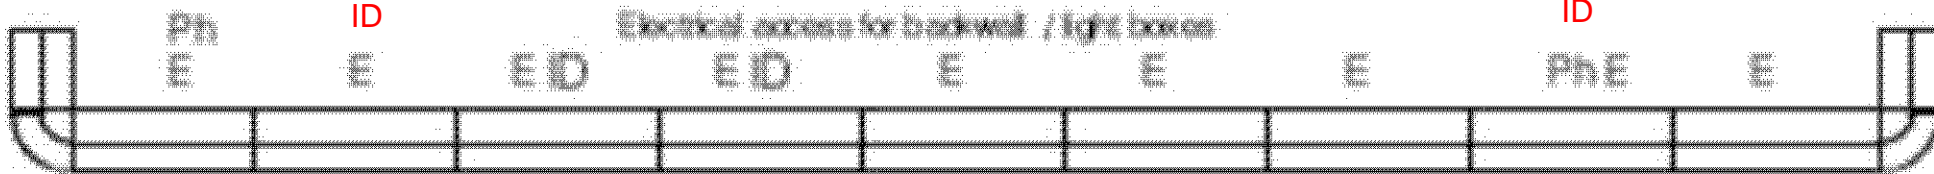


Counter 2  
Award / Travel Fund  
Check In Drop - #26 on  
the Smartcity Order

Counter 3  
Membership Drop - #36  
on the Smartcity Order

Counter 4  
Certificate of Attendance  
CDS VLAN - #42 on the  
SmartCity Order


Counter 8  
Housing Drop  
#31 on the SmartCity Order

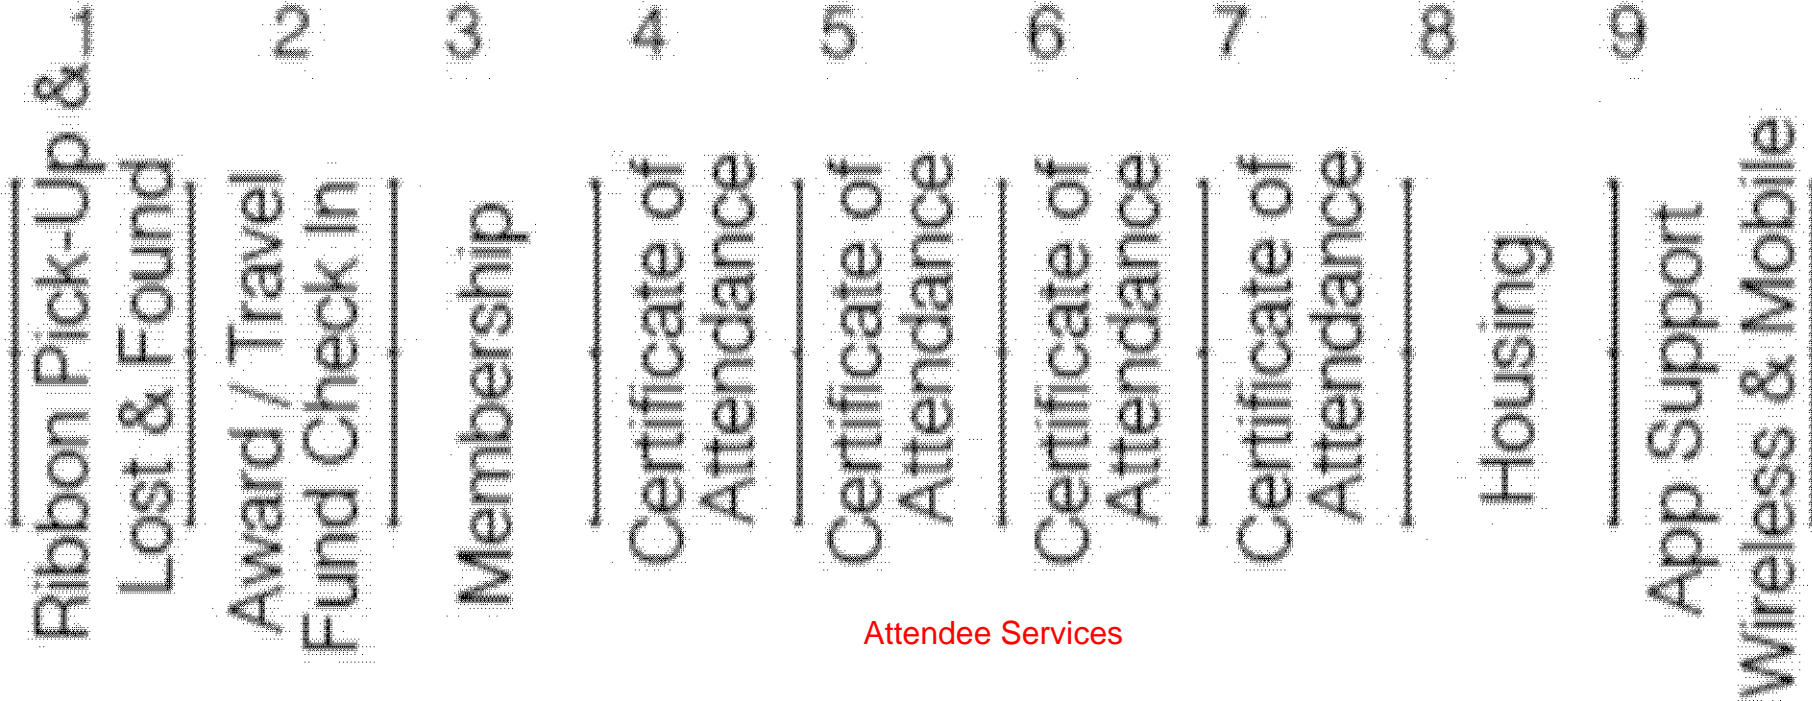

Attendee Services

# Attendee Services

5

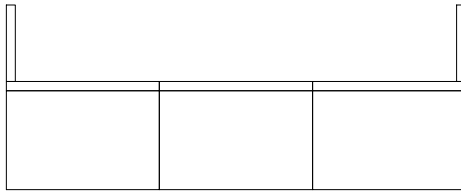

E  
ID




DISPLAY

DISPLAY

# SfN Pop-up Store

SfN Satellite Store

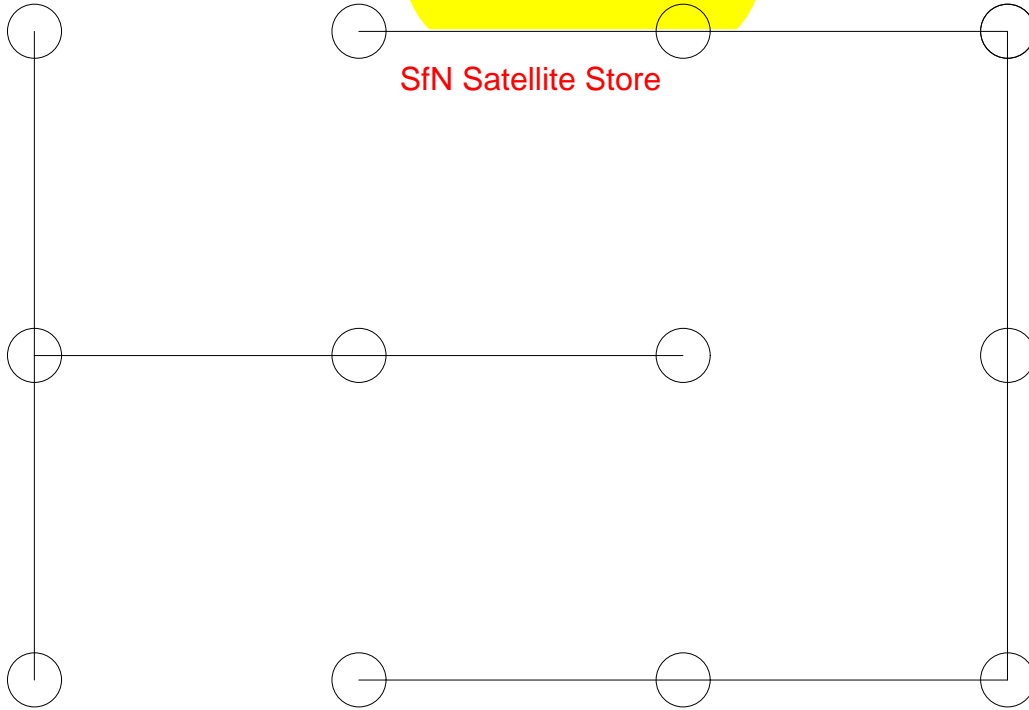

LE  
C=  
E=  
Ph  
ID  
Dr

## Electrical

\*This floor plan is subject to fire marshal approval

- Current As Of: 10-02-2023
- Job No.: 2311006
- Drawn By: SA
- Scale: Fit To Page



NEUROSCIENCE  
 NOVEMBER 12 - 15, 2023  
 EAST SALON  
 WALTER E. WASHINGTON CONVENTION CENTER  
 WASHINGTON, D.C.

**THE EXPO GROUP**  
 theexpogroup.com | 972.580.9000

**Disclaimer**  
 Every effort has been made to ensure the accuracy of all information contained on this floor plan. However no warranties, either expressed or implied are made with respect to this floor plan. If the location of building columns, utilities or other architectural components of the facility is a consideration in the construction or usage of an exhibit, it is the sole responsibility of the exhibitor to physically inspect the facility to verify all dimensions and locations.



10/2/23

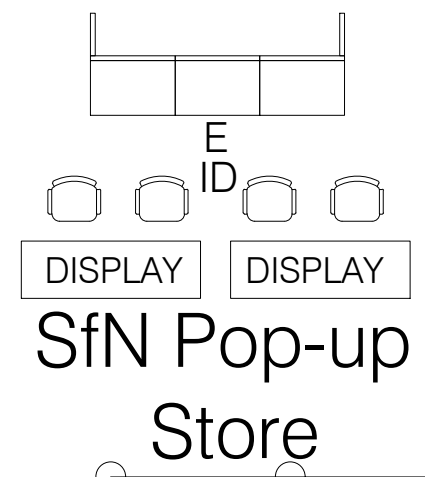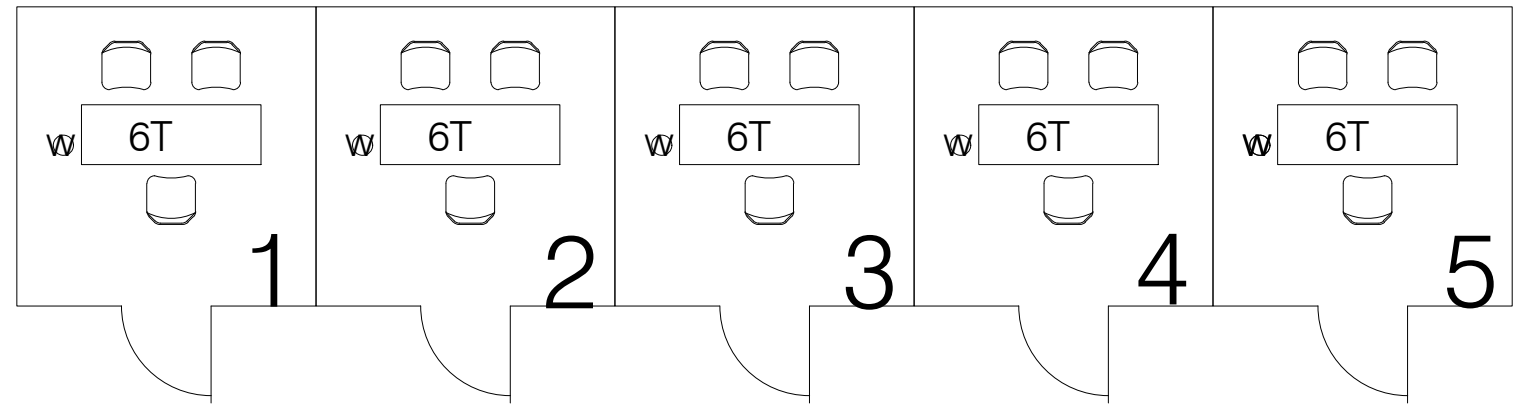

Cocktail tables (4)

- LEGEND
- C=Computer
  - E= Electrical
  - Ph=Phone
  - ID= Internet
  - Pr=Printer
  - W= Trash Can

SALON A

# Neurojobs Career Resources

Charging Station

R&E

Lanyard Bin

\*This floor plan is subject to fire marshal approval.

Current As Of: 09-18-2023
Job No.: 2311006
Drawn By: SA
Scale: Fit To Page

NEUROSCIENCE  
 NOVEMBER 12 - 15, 2023  
 EAST & WEST SALON  
 WALTER E. WASHINGTON CONVENTION CENTER  
 WASHINGTON, D.C.

**THE EXPO GROUP**  
 theexpogroup.com | 972.580.9000

**Disclaimer**  
 Every effort has been made to ensure the accuracy of all information contained on this floor plan. However no warranties, either expressed or implied are made with respect to this floor plan. If the location of building columns, utilities or other architectural components of the facility is a consideration in the construction or usage of an exhibit, it is the sole responsibility of the exhibitor to physically inspect the facility to verify all dimensions and locations.




\*This floor plan is subject to fire marshal approval.

▪ Current As Of: 09-18-2023
▪ Job No.: 2311006
▪ Drawn By: SA
▪ Scale: Fit To Page
C:\TEG\CAD\ISIN23-ALL_09-18-23.dwg

NEUROSCIENCE  
NOVEMBER 12 - 15, 2023  
EAST & WEST SALON  
WALTER E. WASHINGTON CONVENTION CENTER  
WASHINGTON, D.C.

**THE EXPO GROUP**  
theexpogroup.com | 972.580.9000

**Disclaimer**  
Every effort has been made to ensure the accuracy of all information contained on this floor plan. However no warranties, either expressed or implied are made with respect to this floor plan. If the location of building columns, utilities or other architectural components of the facility is a consideration in the construction or usage of an exhibit, it is the sole responsibility of the exhibitor to physically inspect the facility to verify all dimensions and locations.

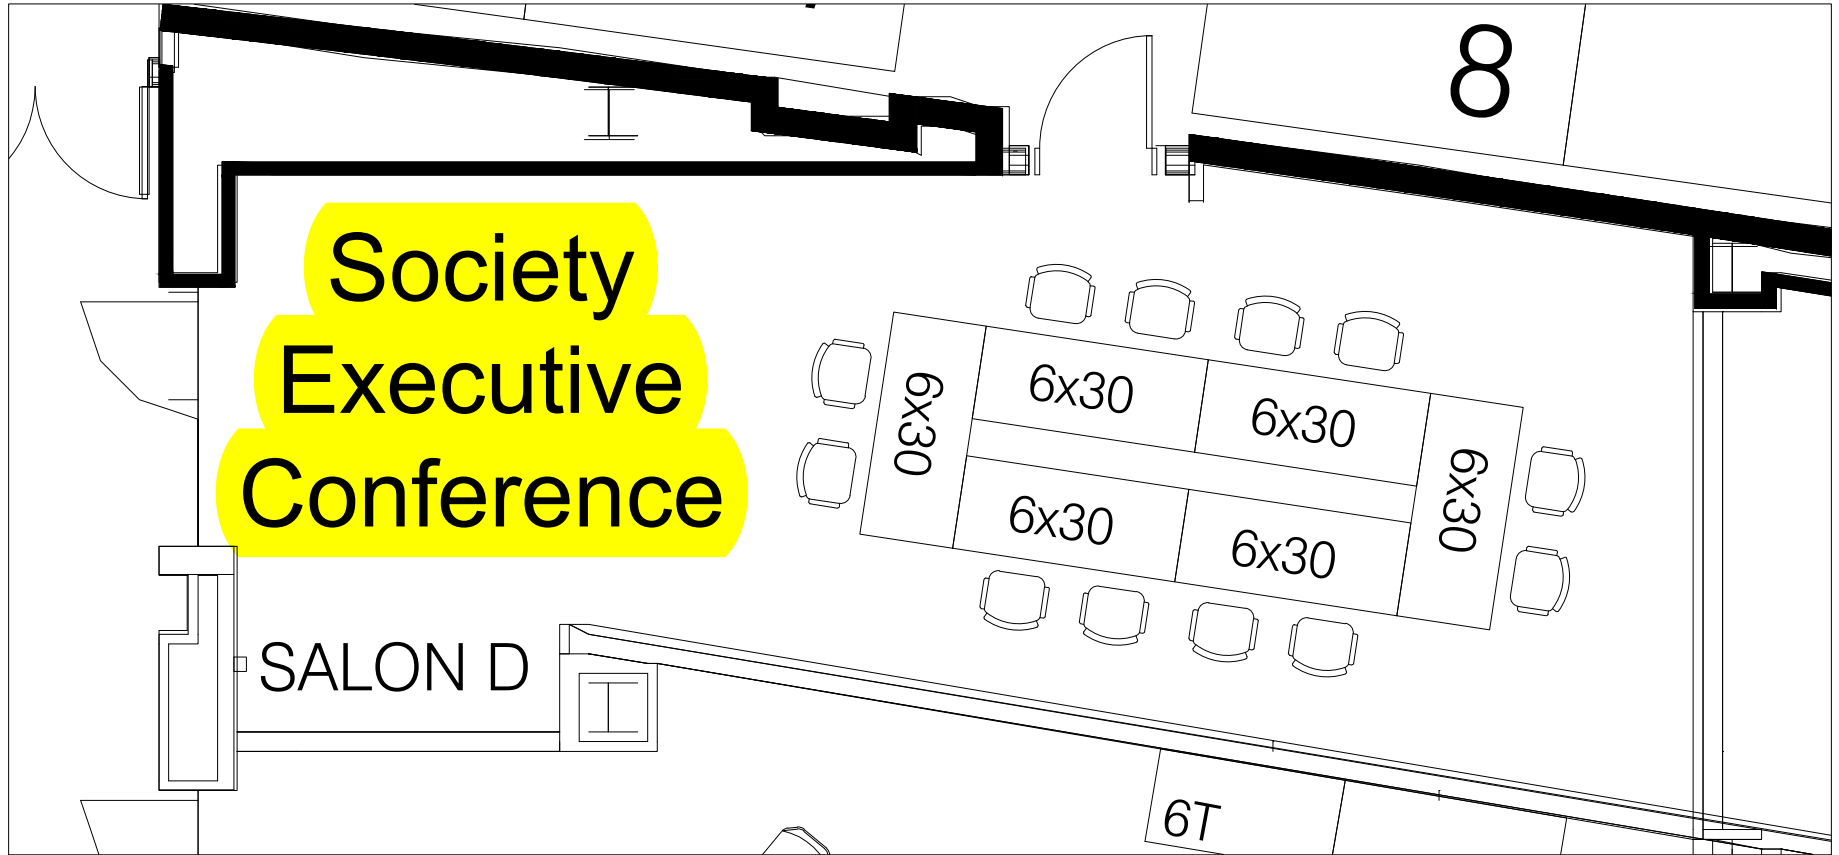

\*This floor plan is subject to fire marshal approval.

▪ Current As Of: 10-02-2023
▪ Job No.: 2311006
▪ Drawn By: SA
▪ Scale: Fit To Page
C:\TEG\CAD\SN23-ALL_09-18-23.dwg

NEUROSCIENCE  
 NOVEMBER 12 - 15, 2023  
 EAST & WEST SALON  
 WALTER E. WASHINGTON CONVENTION CENTER  
 WASHINGTON, D.C.

**THE EXPO GROUP**  
 theexpogroup.com | 972.580.9000

**Disclaimer**  
 Every effort has been made to ensure the accuracy of all information contained on this floor plan. However no warranties, either expressed or implied are made with respect to this floor plan. If the location of building columns, utilities or other architectural components of the facility is a consideration in the construction or usage of an exhibit, it is the sole responsibility of the exhibitor to physically inspect the facility to verify all dimensions and locations.



\*This floor plan is subject to fire marshal approval.

- Current As Of: 10-02-2023
- Job No.: 2311006
- Drawn By: SA
- Scale: Fit To Page

C:\TEG\CAD\SN23-ALL\_09-18-23.dwg

NEUROSCIENCE  
 NOVEMBER 12 - 15, 2023  
 EAST & WEST SALON  
 WALTER E. WASHINGTON CONVENTION CENTER  
 WASHINGTON, D.C.


**THE EXPO GROUP**  
 theexpogroup.com | 972.580.9000

**Disclaimer**  
 Every effort has been made to ensure the accuracy of all information contained on this floor plan. However no warranties, either expressed or implied are made with respect to this floor plan. If the location of building columns, utilities or other architectural components of the facility is a consideration in the construction or usage of an exhibit, it is the sole responsibility of the exhibitor to physically inspect the facility to verify all dimensions and locations.

Updated  
11/2/23

9th STREET

7th STREET

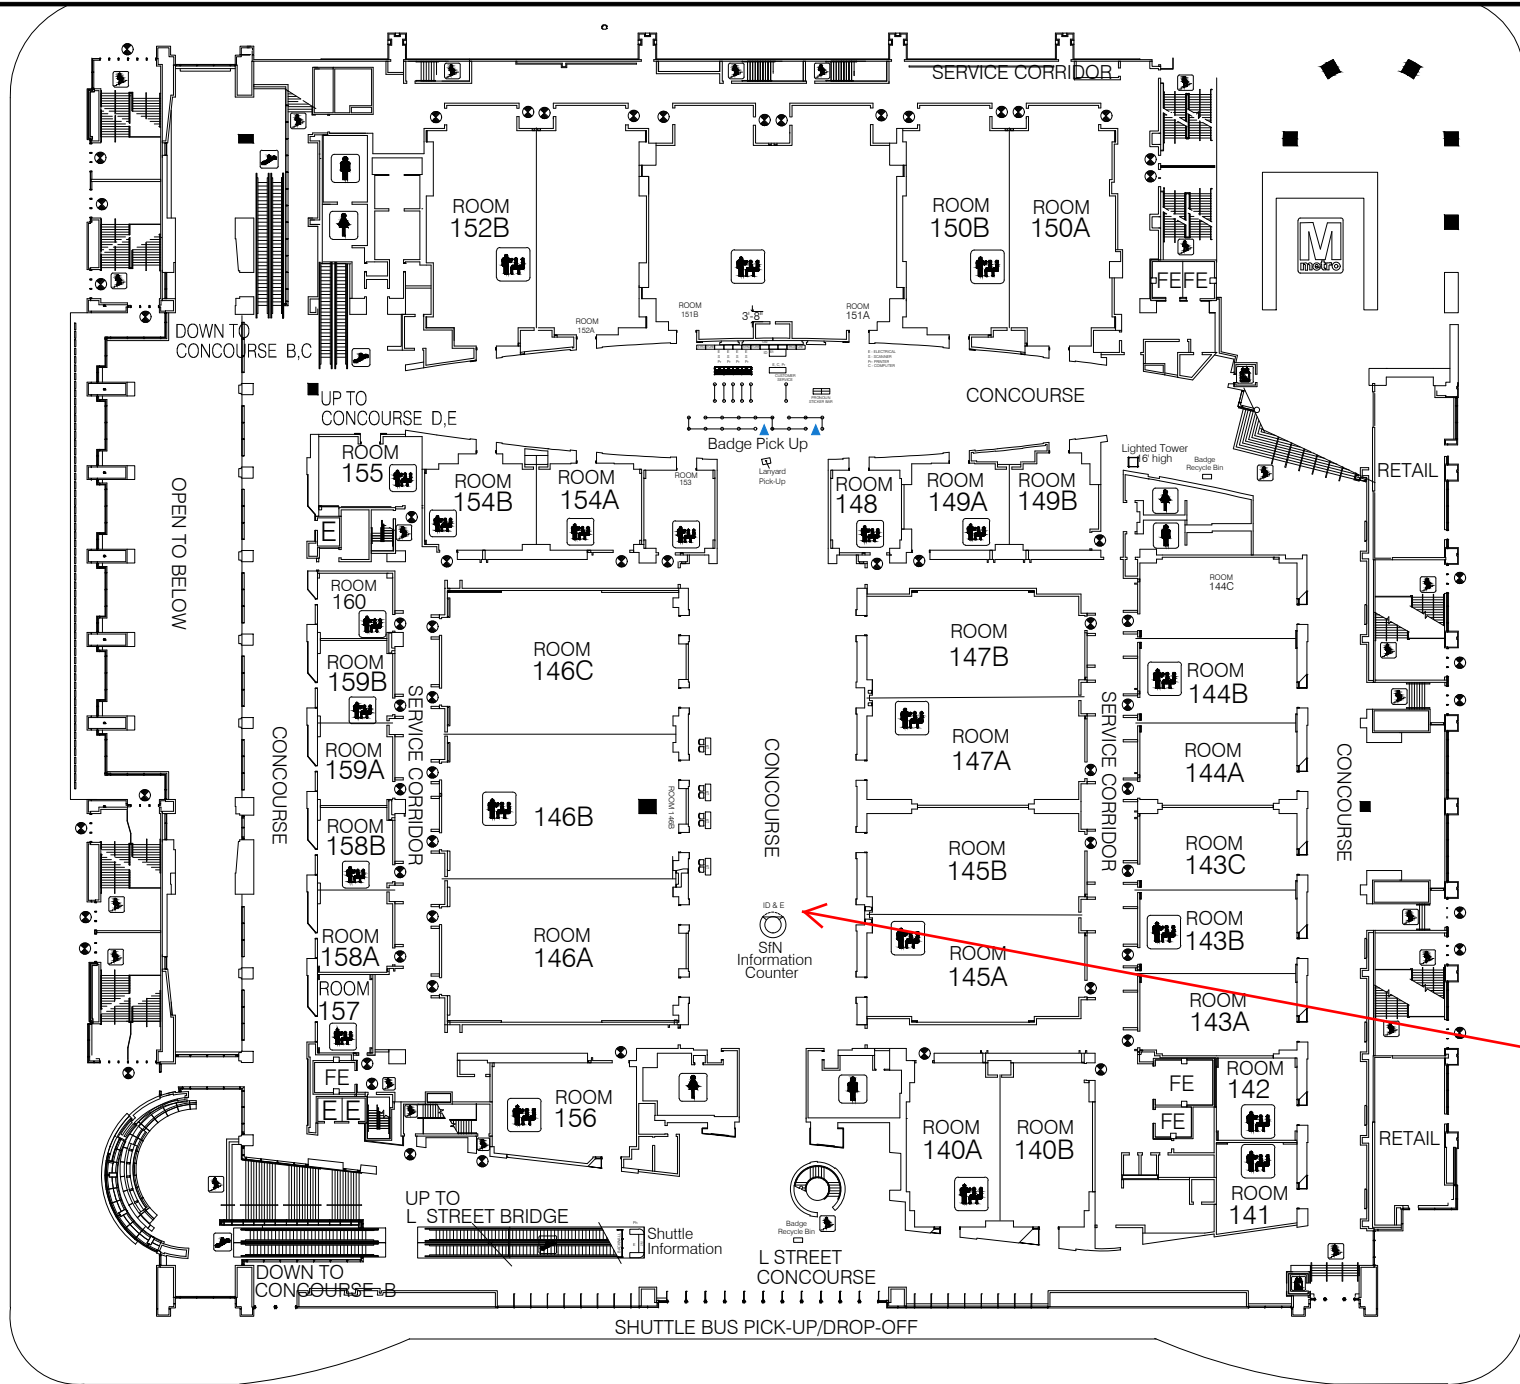

Remove ID and  
replace with  
Phone

\*This floor plan is subject to fire marshal approval.

Current As Of: 10-02-2023
Job No.: 2311006
Drawn By: SA
Scale: Fit To Page


NEUROSCIENCE  
NOVEMBER 12 - 15, 2023  
L STREET SIDE  
WALTER E. WASHINGTON CONVENTION CENTER  
WASHINGTON, D.C.

**THE EXPO GROUP**  
theexpogroup.com | 972.580.9000

**Disclaimer**  
Every effort has been made to ensure the accuracy of all information contained on this floor plan. However no warranties, either expressed or implied are made with respect to this floor plan. If the location of building columns, utilities or other architectural components of the facility is a consideration in the construction or usage of an exhibit, it is the sole responsibility of the exhibitor to physically inspect the facility to verify all dimensions and locations.

# 156

10/2/23

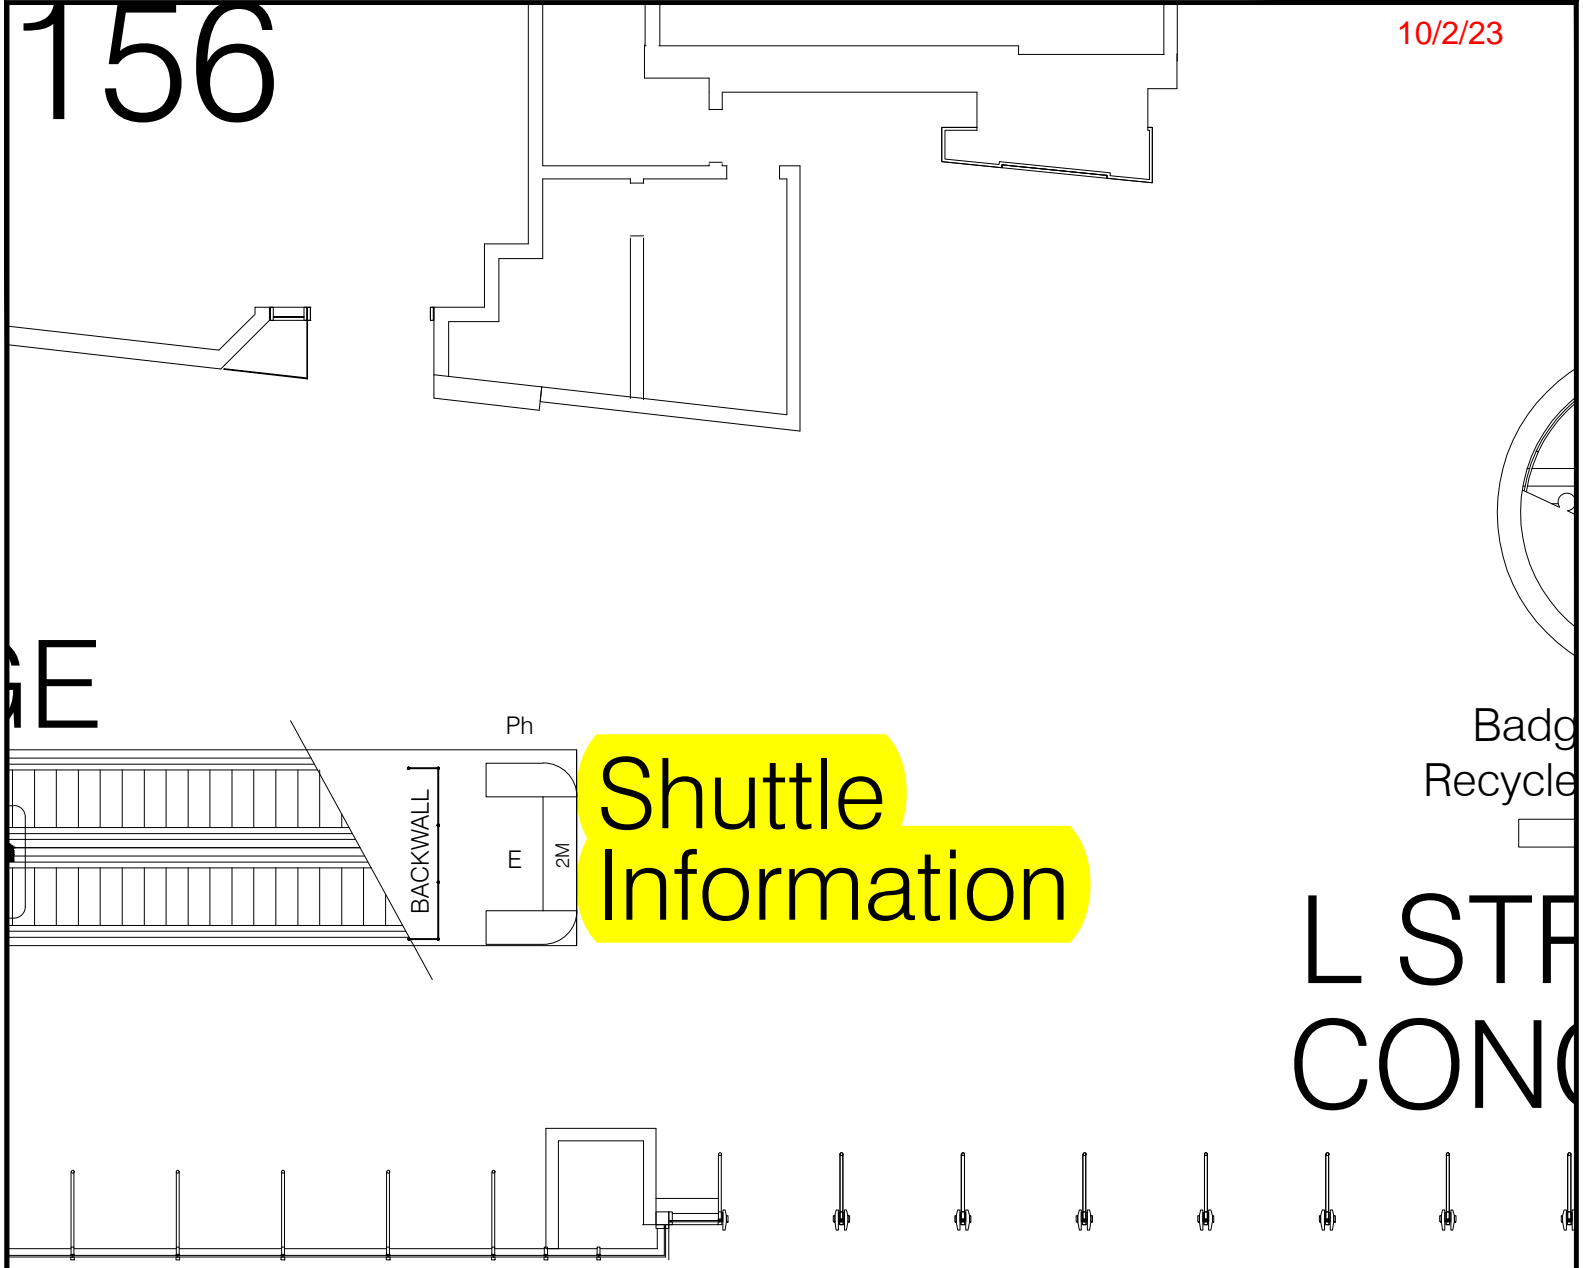

**Shuttle Information**

Badg  
Recycle  
L STP  
CONC

## SHUTTLE BUS PICK-UP

\*This floor plan is subject to fire marshal approval.






Current As Of: 09-28-2023
Job No.: 2311006
Drawn By: SA
Scale: Fit To Page

NEUROSCIENCE  
NOVEMBER 12 - 15, 2023  
CONCOURSE LEVEL  
WALTER E. WASHINGTON CONVENTION CENTER  
WASHINGTON, D.C.

**THE EXPO GROUP**  
theexpogroup.com | 972.580.9000

**Disclaimer**  
Every effort has been made to ensure the accuracy of all information contained on this floor plan. However no warranties, either expressed or implied are made with respect to this floor plan. If the location of building columns, utilities or other architectural components of the facility is a consideration in the construction or usage of an exhibit, it is the sole responsibility of the exhibitor to physically inspect the facility to verify all dimensions and locations.

Remove ID  
and replace  
with Phone

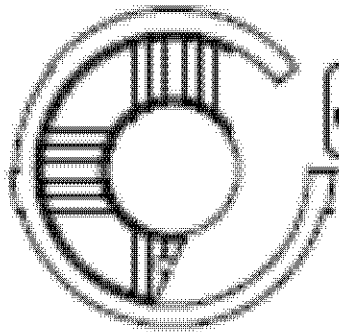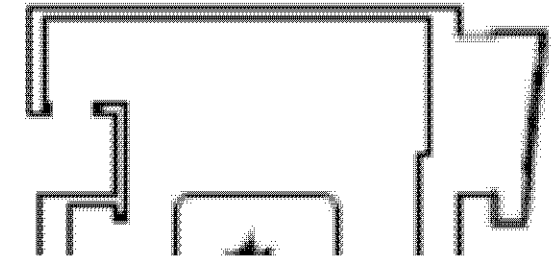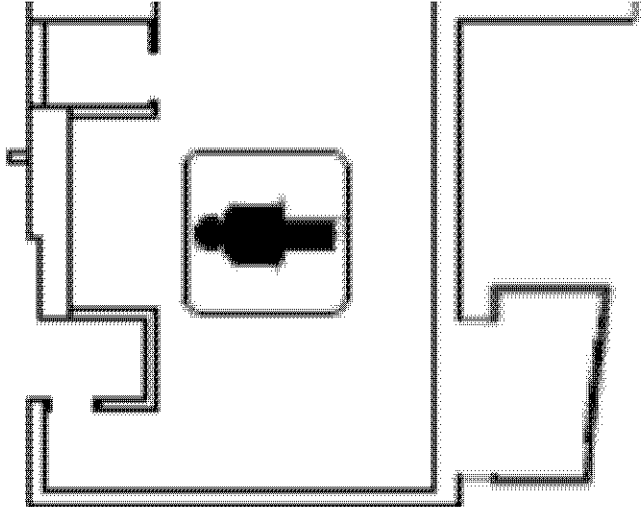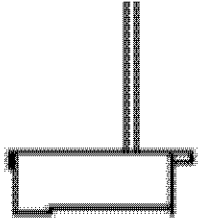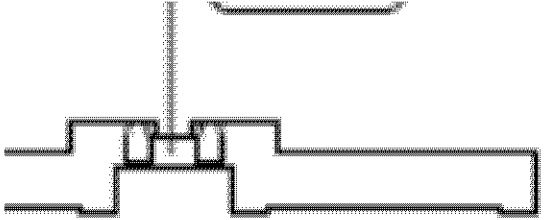


Badge  
Recycle Bin



tion

L STREET  
CONCOURSE

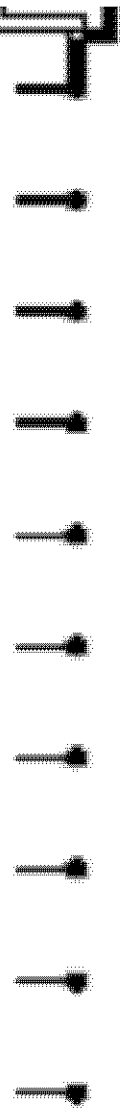



ROOM 151B

ROOM 151A

3'-8"

STRUCTURE STRUCTURE STRUCTURE  
12M

E E E E  
S S S S  
Pr Pr Pr Pr


ID 6t

E, C, Pr




CUSTOMER SERVICE

E - ELECTRICAL  
S - SCANNER  
Pr - PRINTER  
C - COMPUTER

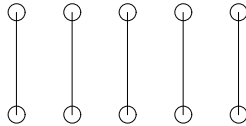

PRONOUN STICKER BAR

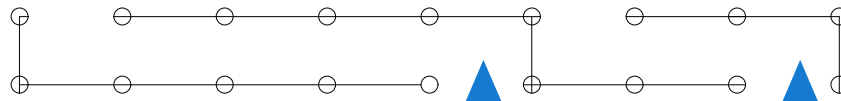

Badge Pick Up

Lanyard Pick-Up

ROOM 153

ROOM 148



\*This floor plan is subject to Marshal approval.

- Current As Of: 09-28-2023
- Job No.: 2311006
- Drawn By: SA
- Scale: Fit To Page

NEUROSCIENCE  
NOVEMBER 12 - 15,  
STREET LEVEL ONE  
WALTER E. WASHINGTON CONVENTION CENTER  
WASHINGTON, D.C.

**THE EXPO GROUP**  
theexpogroup.com | 972.580.9000

**Disclaimer**  
Every effort has been made to ensure the accuracy of all information contained on this floor plan. However no warranties, either expressed or implied are made with respect to this floor plan. If the location of building columns, utilities or other architectural components of the facility is a consideration in the construction or usage of an exhibit, it is the sole responsibility of the exhibitor to physically inspect the facility to verify all dimensions and locations.