

NEUROSCIENCE
2023

WCC – Meeting Rooms and Hall D

As of November 2, 2023

10 mbps drop and
(1) standard
internet drop on the
SfN VLAN
Both in the AV
Control area that is
behind the stage


Note: Pending Fire Marshal Approval 10/1/23

Updated
11/2/23

Hall D

Theatre 7204


Society for Neuroscience Annual Meeting
November 11 thru 15, 2023
Hall D (theatre set for 7600)
Atlantic Images & Sound Inc.

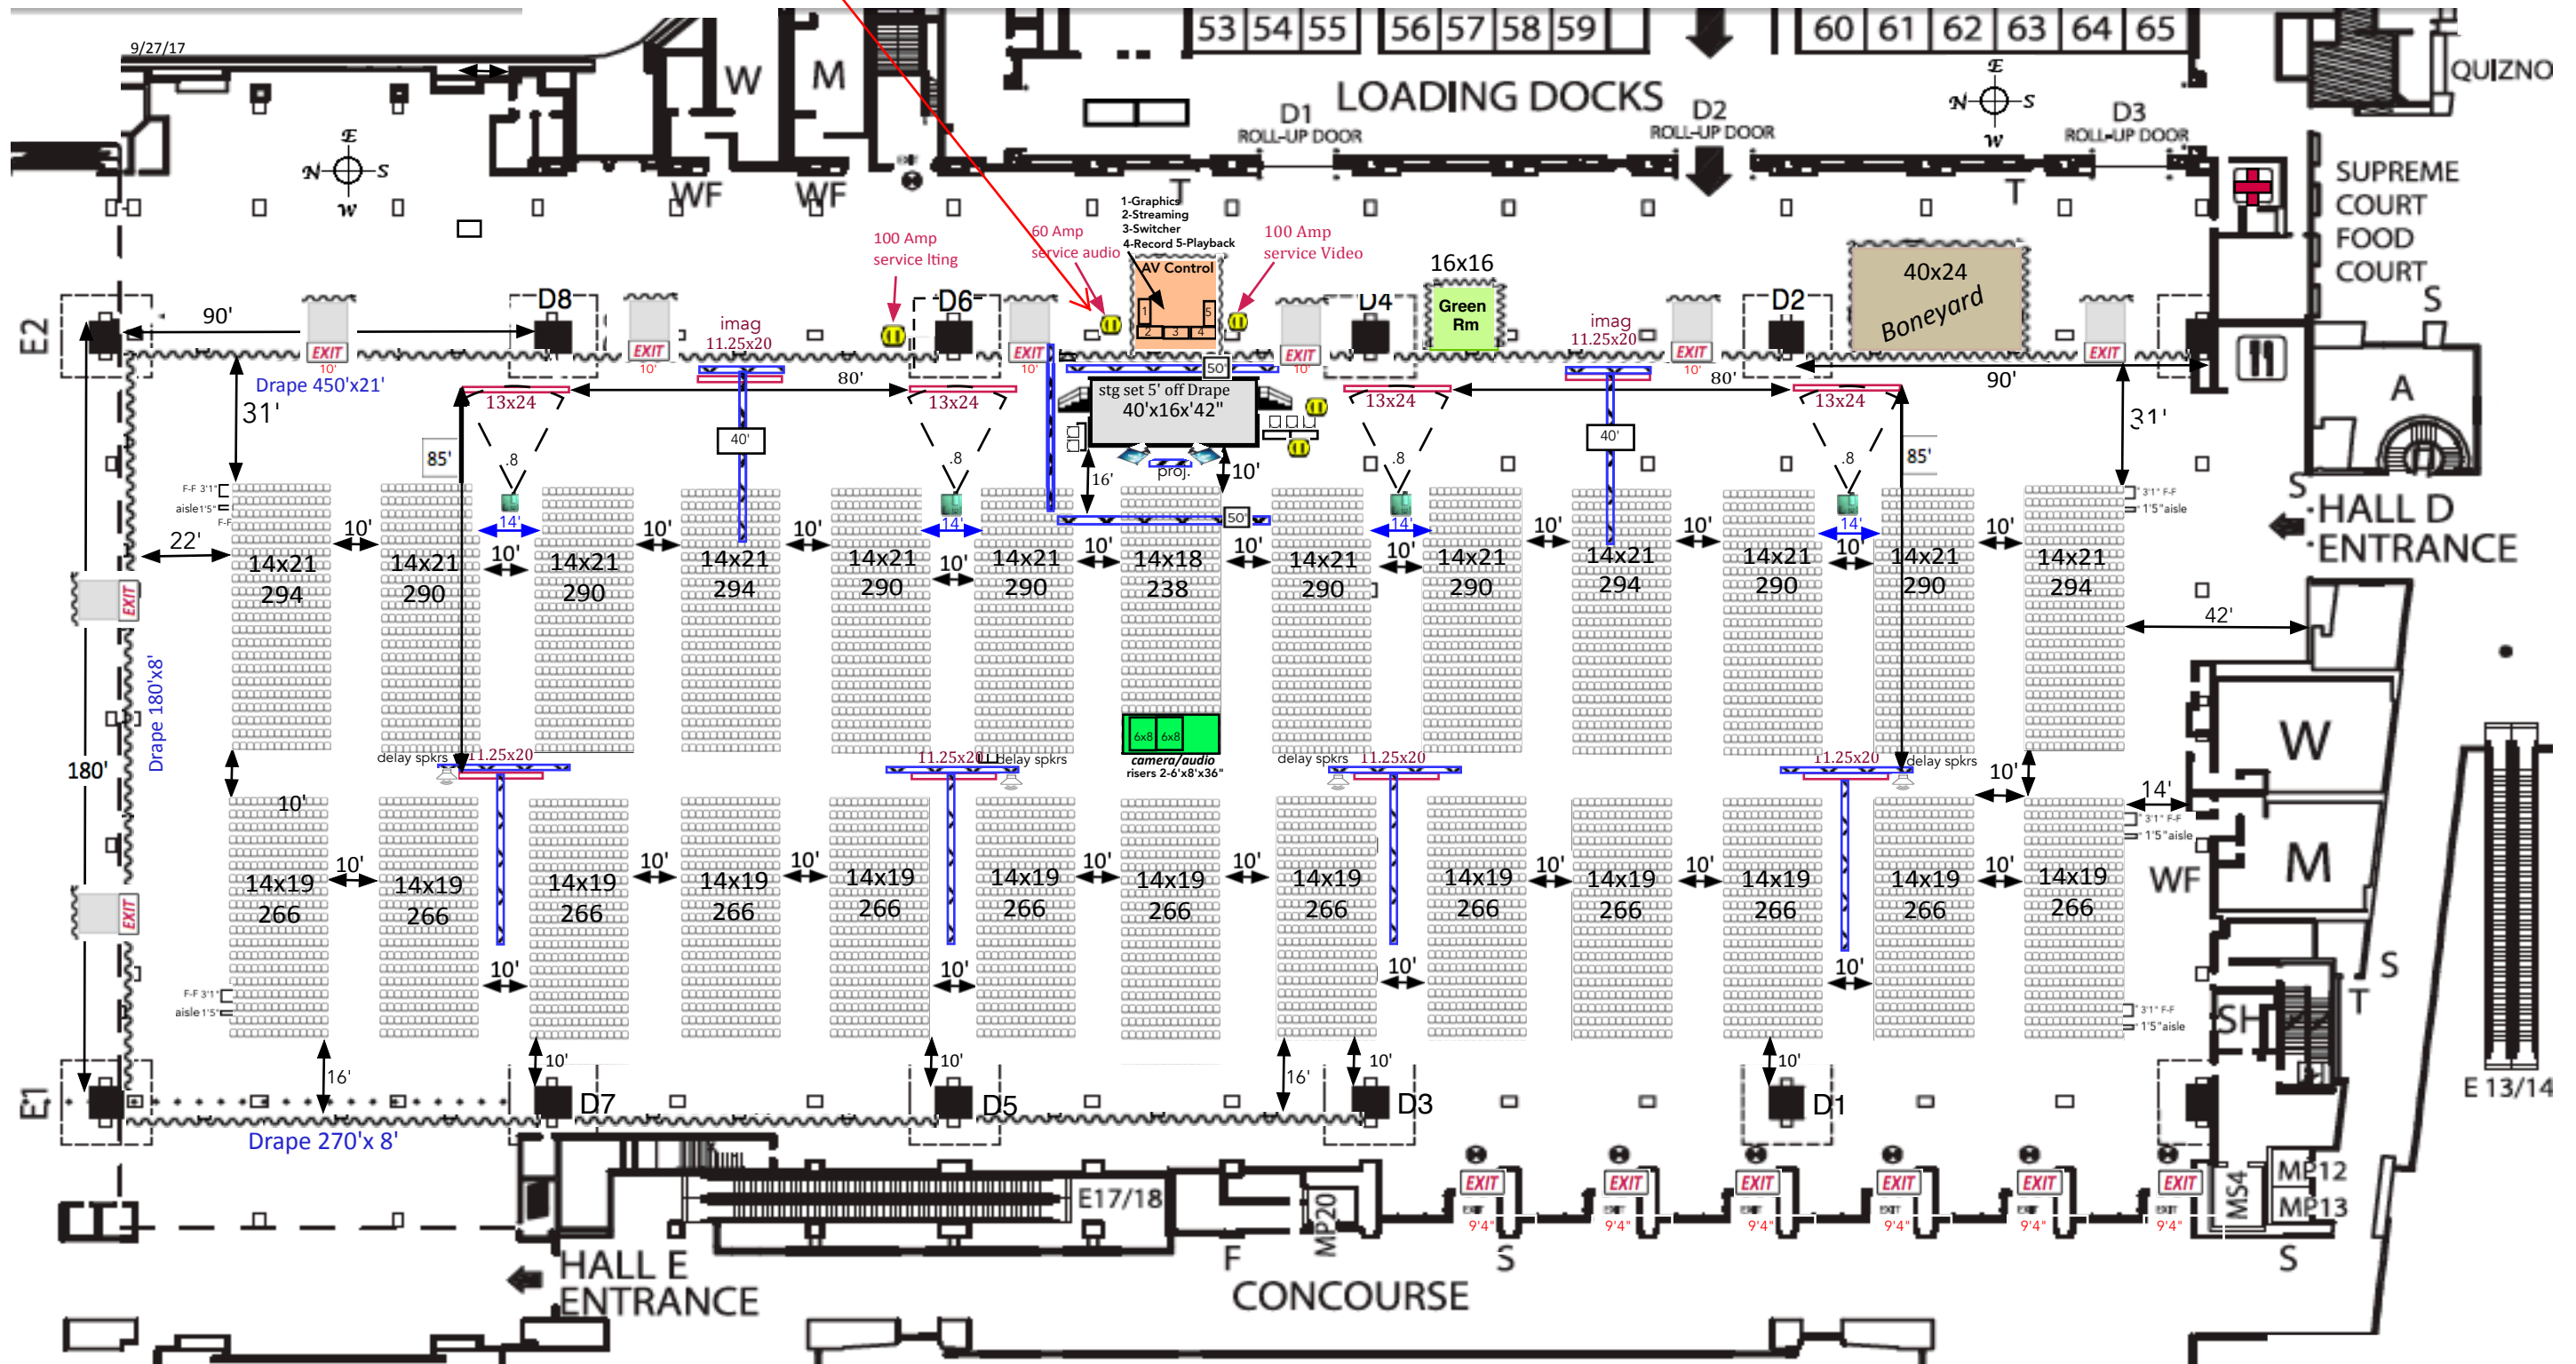

All Aisles 10' minimum
Ceiling Height 30' - 50'

Drapes
 450'x 21' hi east wall
 180'x 8' hi North wall
 270'x 8' hi west wall
 40'x30'x8' Boneyard
 20'x20'x8' AV Control
 16'x16'x8' Green Room

SFN 2023
Ballroom A
Theatre 1227

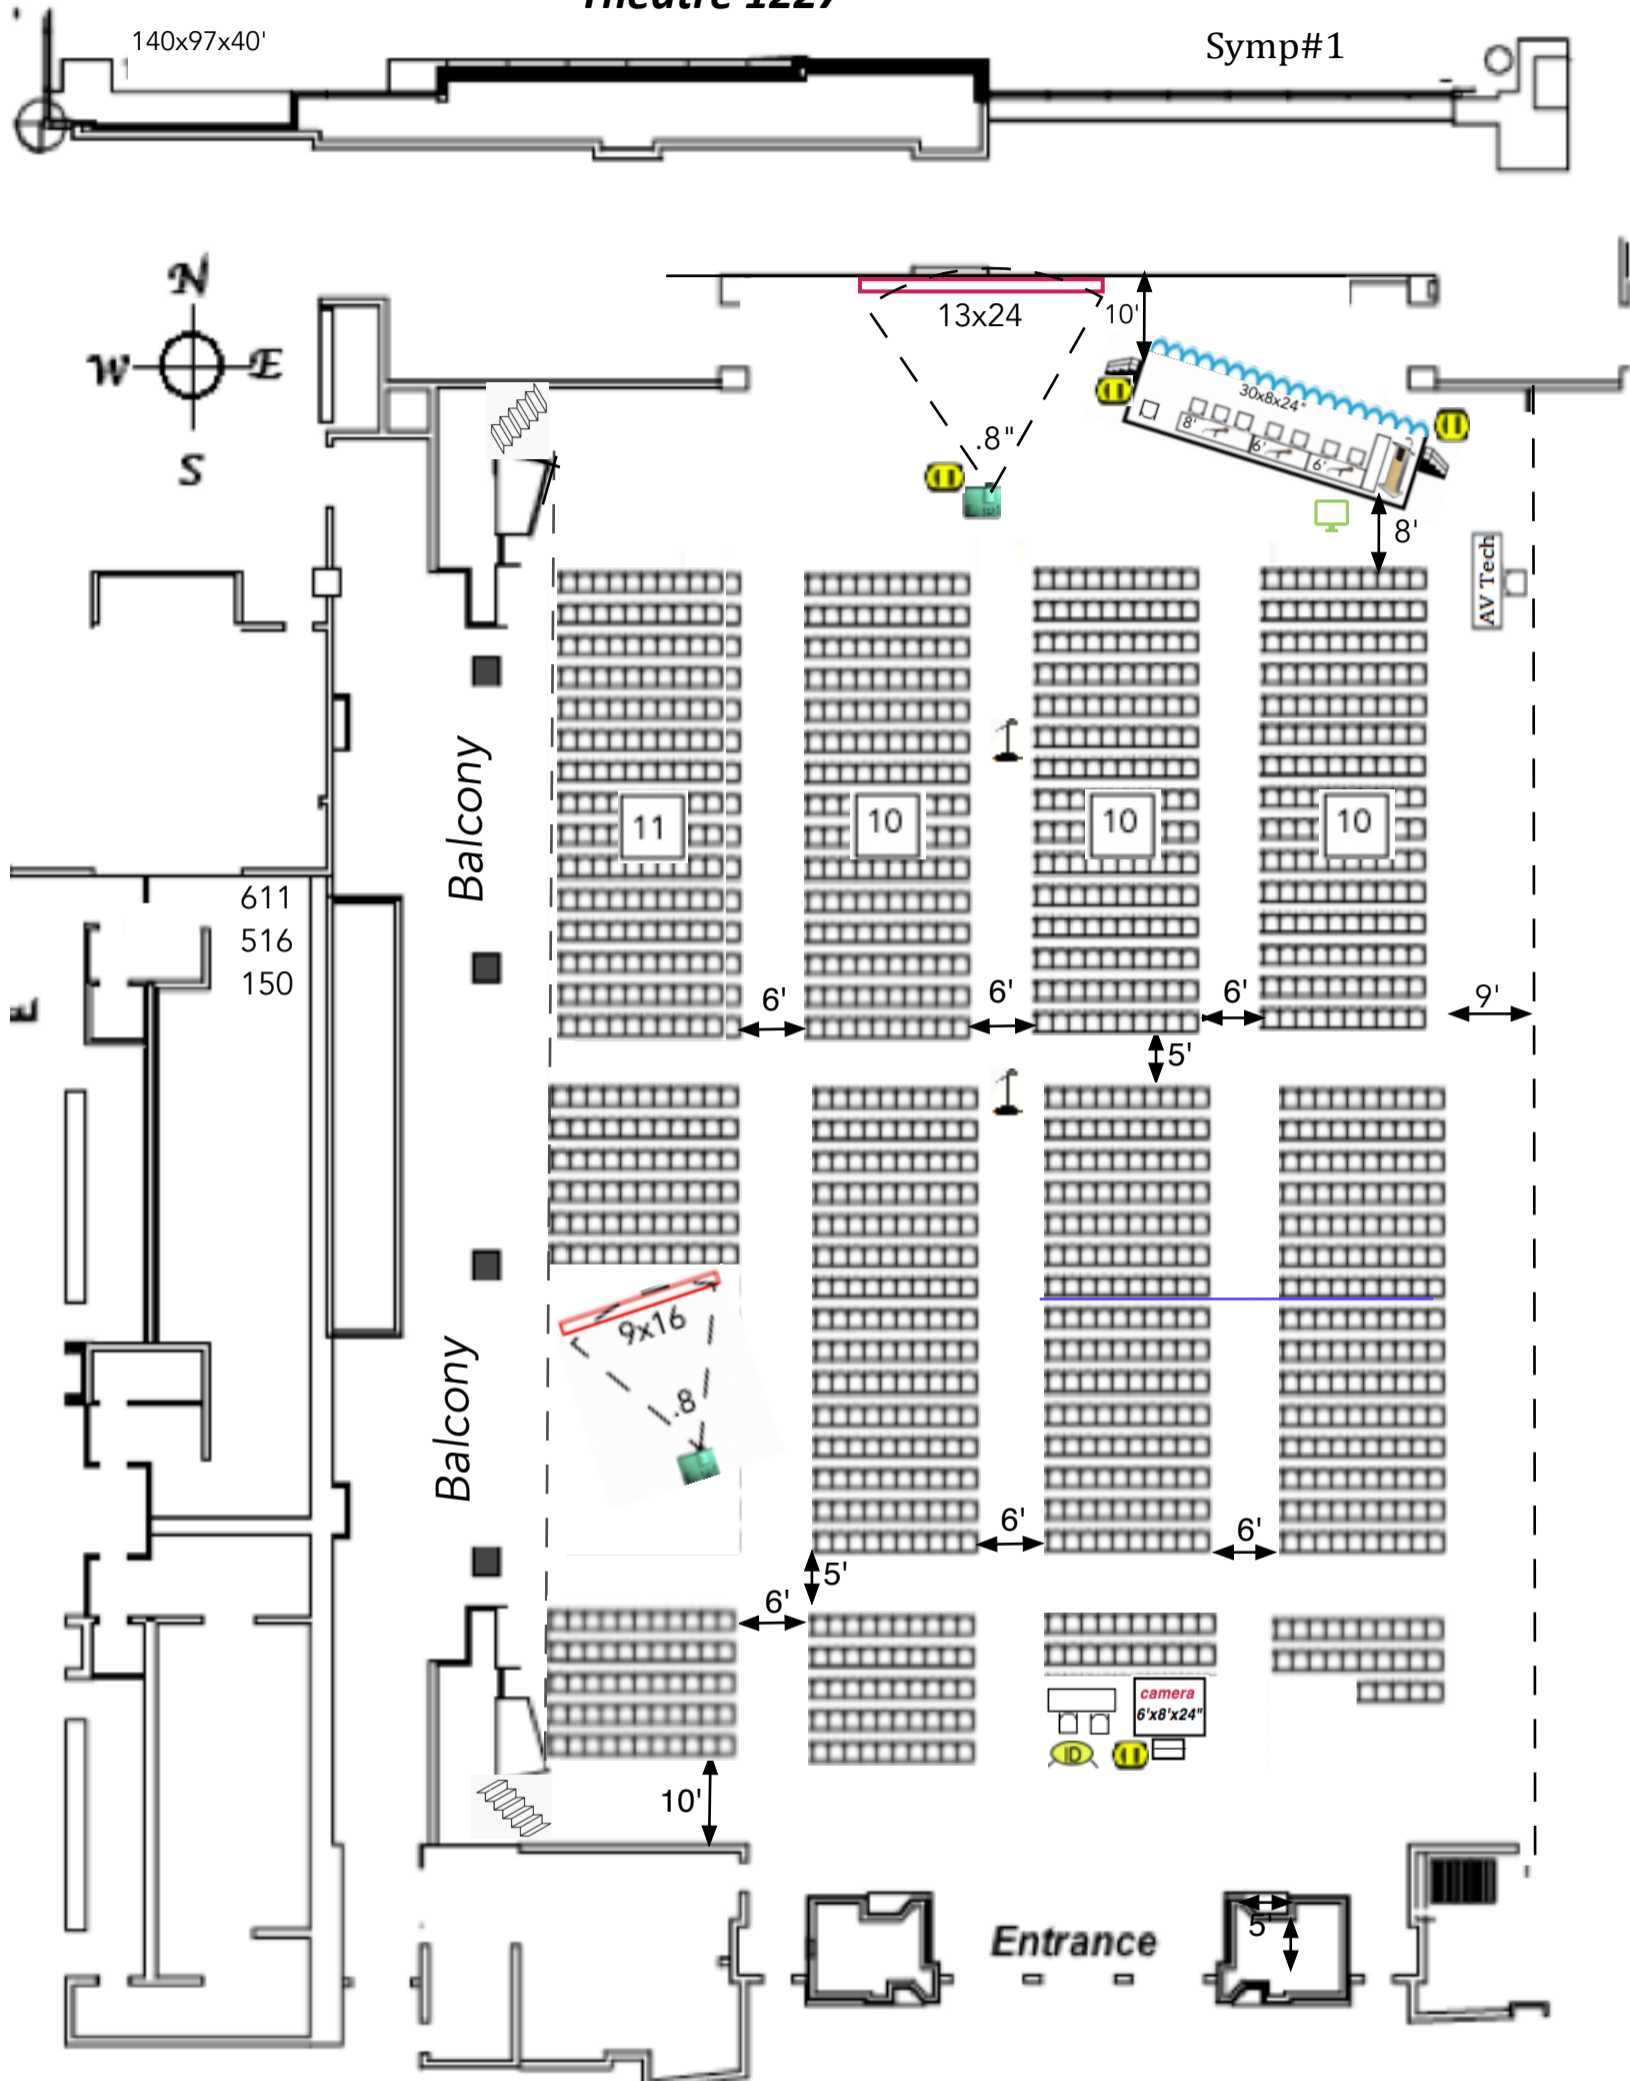

Audio: lect mic, tbl mic (3), aisle mics (2)

audio DI for computer playback

Platforms Stg: 30'x8'x24" w/ steps

Camera: 6'x8'x 24"

Tables :2-6'x24, 1-8' x 24" & 1-6'x18" next to lectern (The Expo Group)


Lights: preset room lights out over screen

Ⓜ Electric: 110 20amp drops under stage, at DVPs, Camera, streaming tbl

Ⓜ Internet Drop

water & cups on headtable & lectern ea day prior to session

SFN 2023
Ballroom C
Theatre 1263

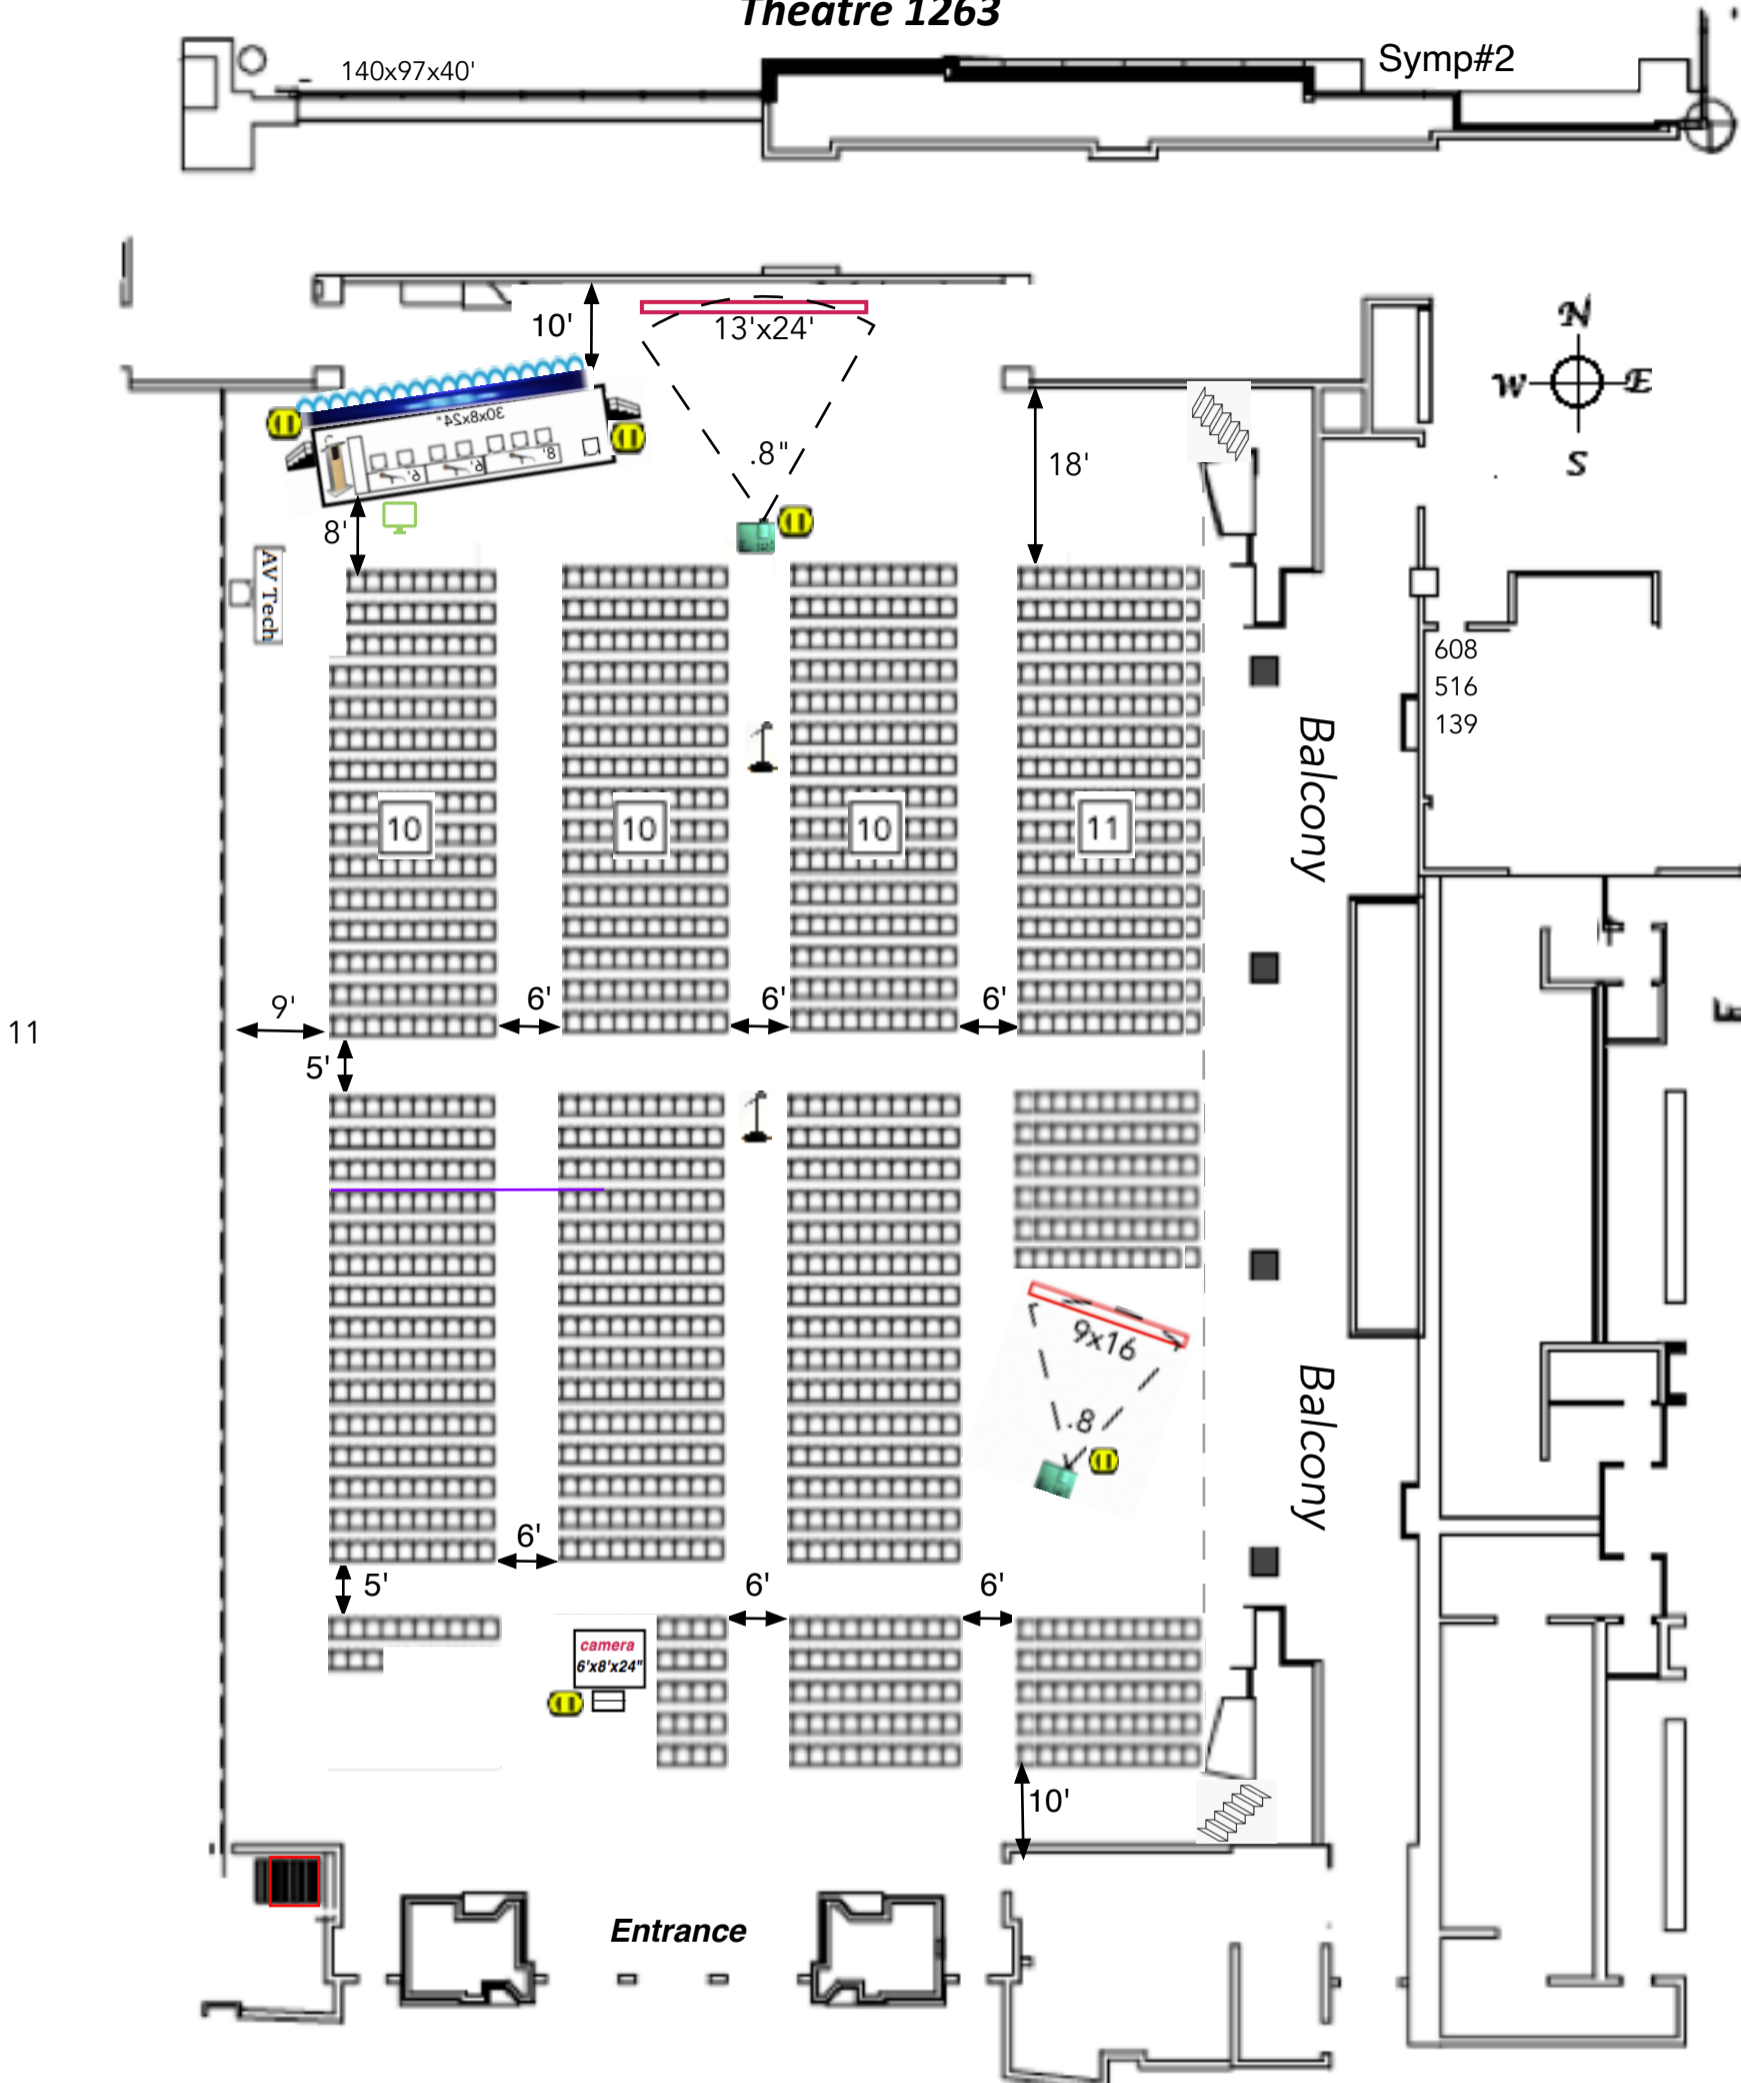


Audio: lect mic,tbl mic (3), aisle mics (2)
audio DI for computer playback
Platforms: Stg.30'x8'x24" w/ steps, 6'x8'x24" Camera
Tables: 8' x 24" 2-6'x24",& 1-6'x18" next to lectern (The Expo Group)


Lights: preset room Lights out over screen
Ⓜ Electric: 110 20amp drops under stage,DVPs, Camera
water & cups on headtable & lectern ea day prior to session

HEADQUARTERS / LOGISTICS

Note : ALL desks are 6' draped tables

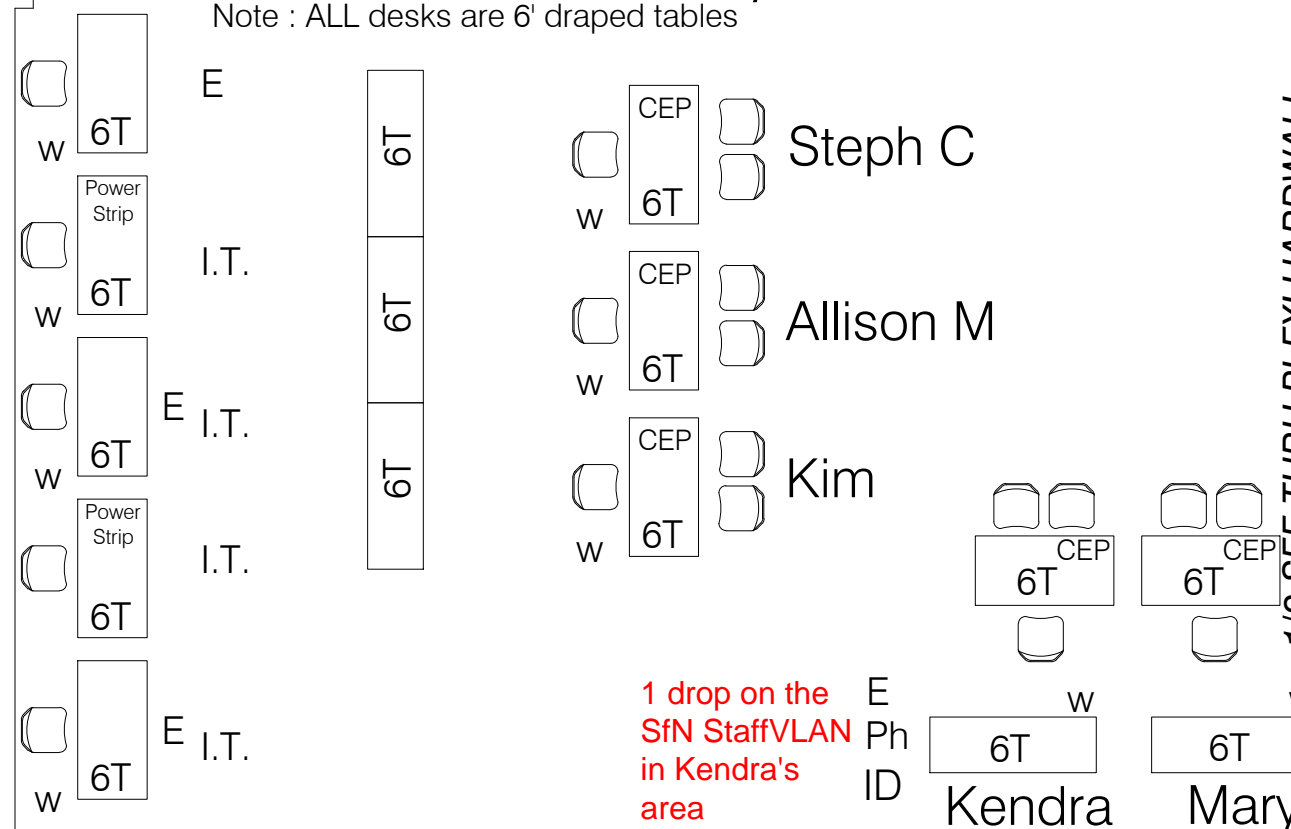


1/2 SEE THRU PLEXI HARDWALL

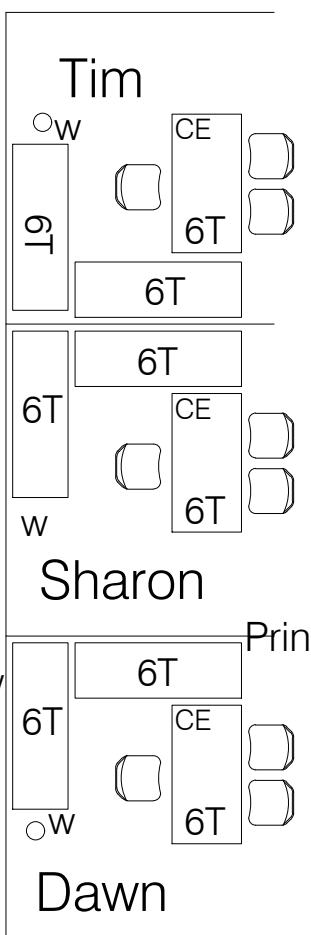


NOTE: SEE THRU PLEXI BETWEEN OFFICES

STAFF WORK ROOM

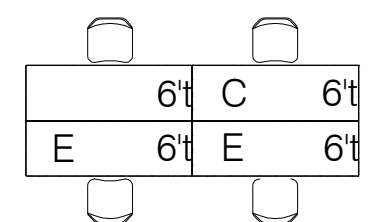


STAFF MEAL ROOM

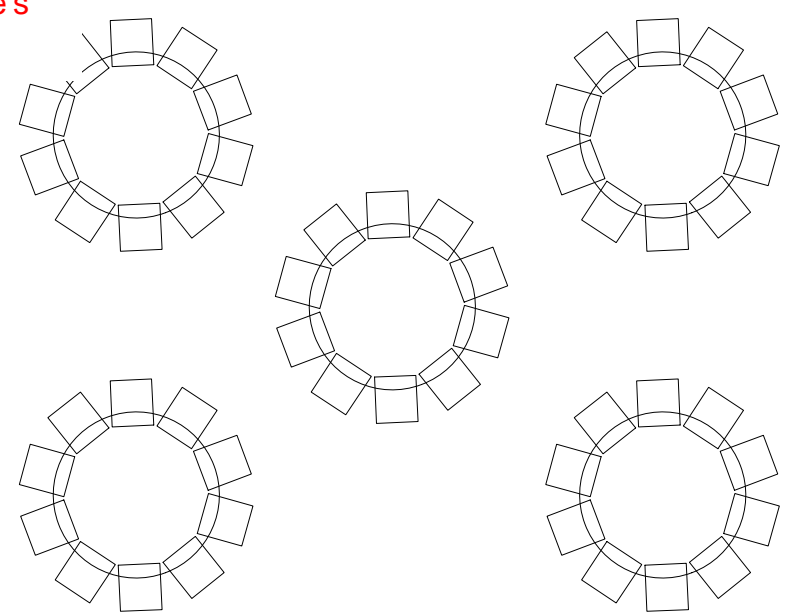


TRUNK / SIGN ROOM

HARDWALL

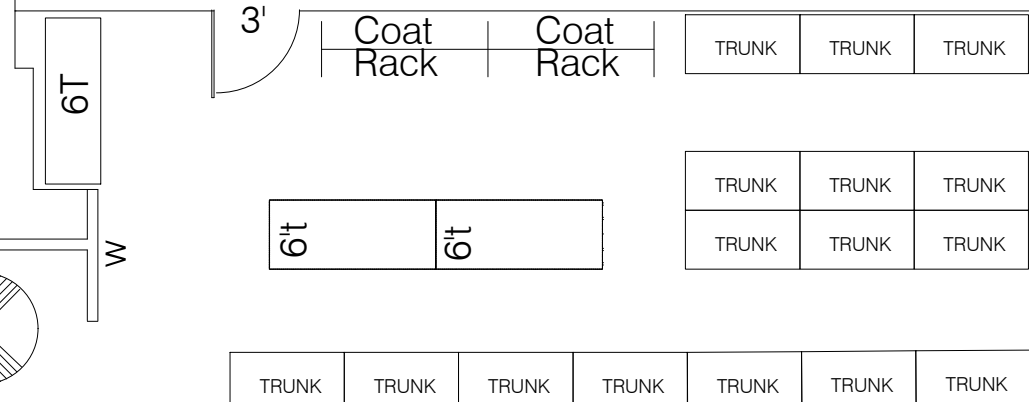

Conference Room

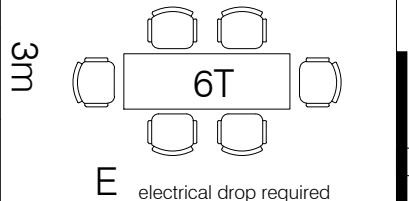

*This floor plan is subject to fire marshal approval.

Current As Of: 09-18-2023
Job No.: 2311006
Drawn By: SA
Scale: Fit To Page

NEUROSCIENCE
 NOVEMBER 12 - 15, 2023
 EAST & WEST SALON
 WALTER E. WASHINGTON CONVENTION CENTER
 WASHINGTON, D.C.


THE EXPO GROUP
 theexpogroup.com | 972.580.9000

Disclaimer
 Every effort has been made to ensure the accuracy of all information contained on this floor plan. However no warranties, either expressed or implied are made with respect to this floor plan. If the location of building columns, utilities or other architectural components of the facility is a consideration in the construction or usage of an exhibit, it is the sole responsibility of the exhibitor to physically inspect the facility to verify all dimensions and locations.

ROOM 101

101 Front

STAFF WORK ROOM

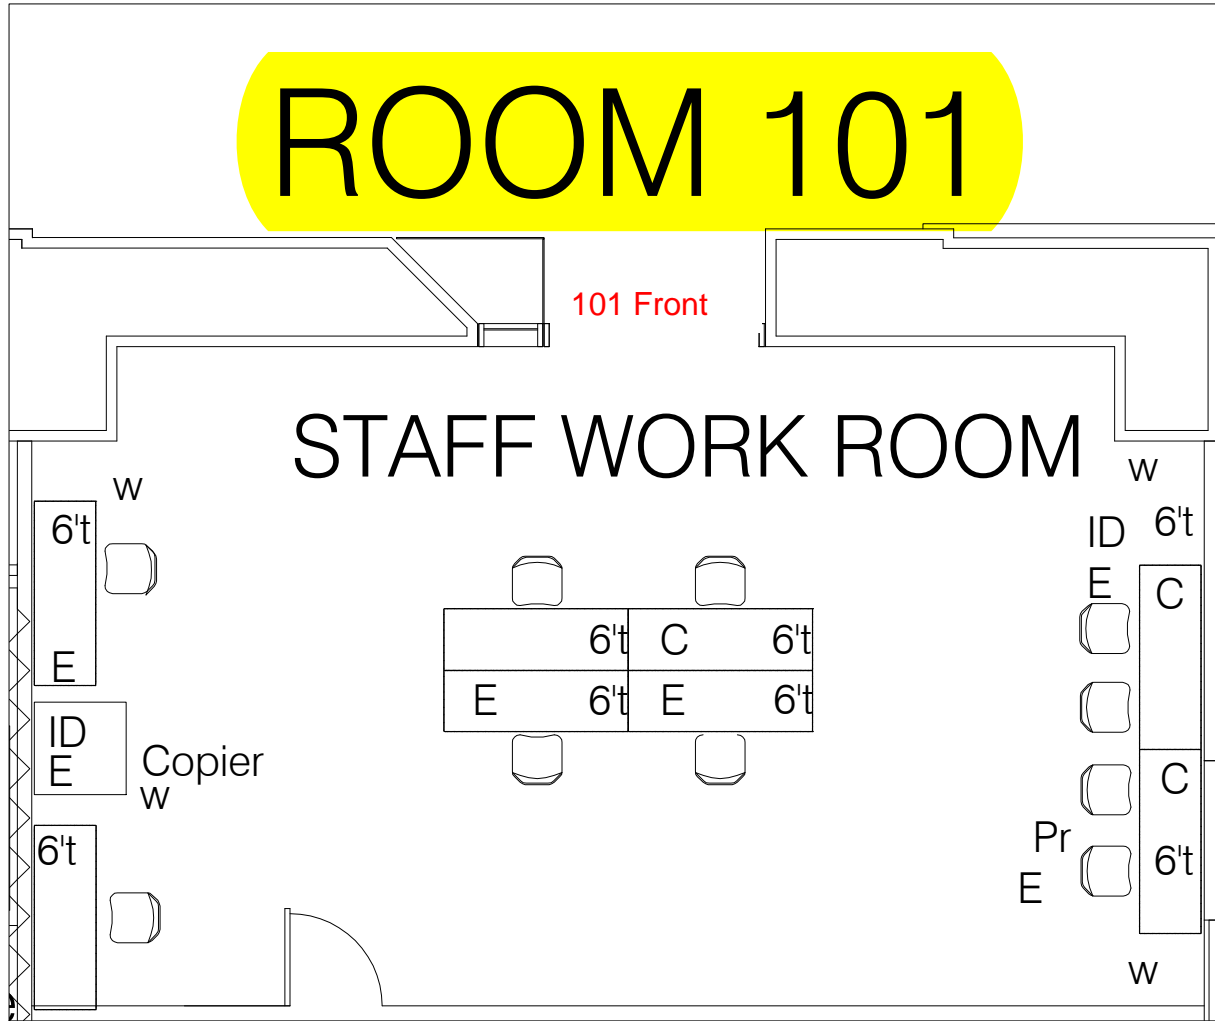


*This floor plan is subject to fire marshal approval.

▪ Current As Of: 10-02-2023
▪ Job No.: 2311006
▪ Drawn By: SA
▪ Scale: Fit To Page
C:\TEG\CAD\SN23-ALL_09-18-23.dwg

NEUROSCIENCE
 NOVEMBER 12 - 15, 2023
 EAST & WEST SALON
 WALTER E. WASHINGTON CONVENTION CENTER
 WASHINGTON, D.C.

THE EXPO GROUP
 theexpogroup.com | 972.580.9000

Disclaimer
 Every effort has been made to ensure the accuracy of all information contained on this floor plan. However no warranties, either expressed or implied are made with respect to this floor plan. If the location of building columns, utilities or other architectural components of the facility is a consideration in the construction or usage of an exhibit, it is the sole responsibility of the exhibitor to physically inspect the facility to verify all dimensions and locations.

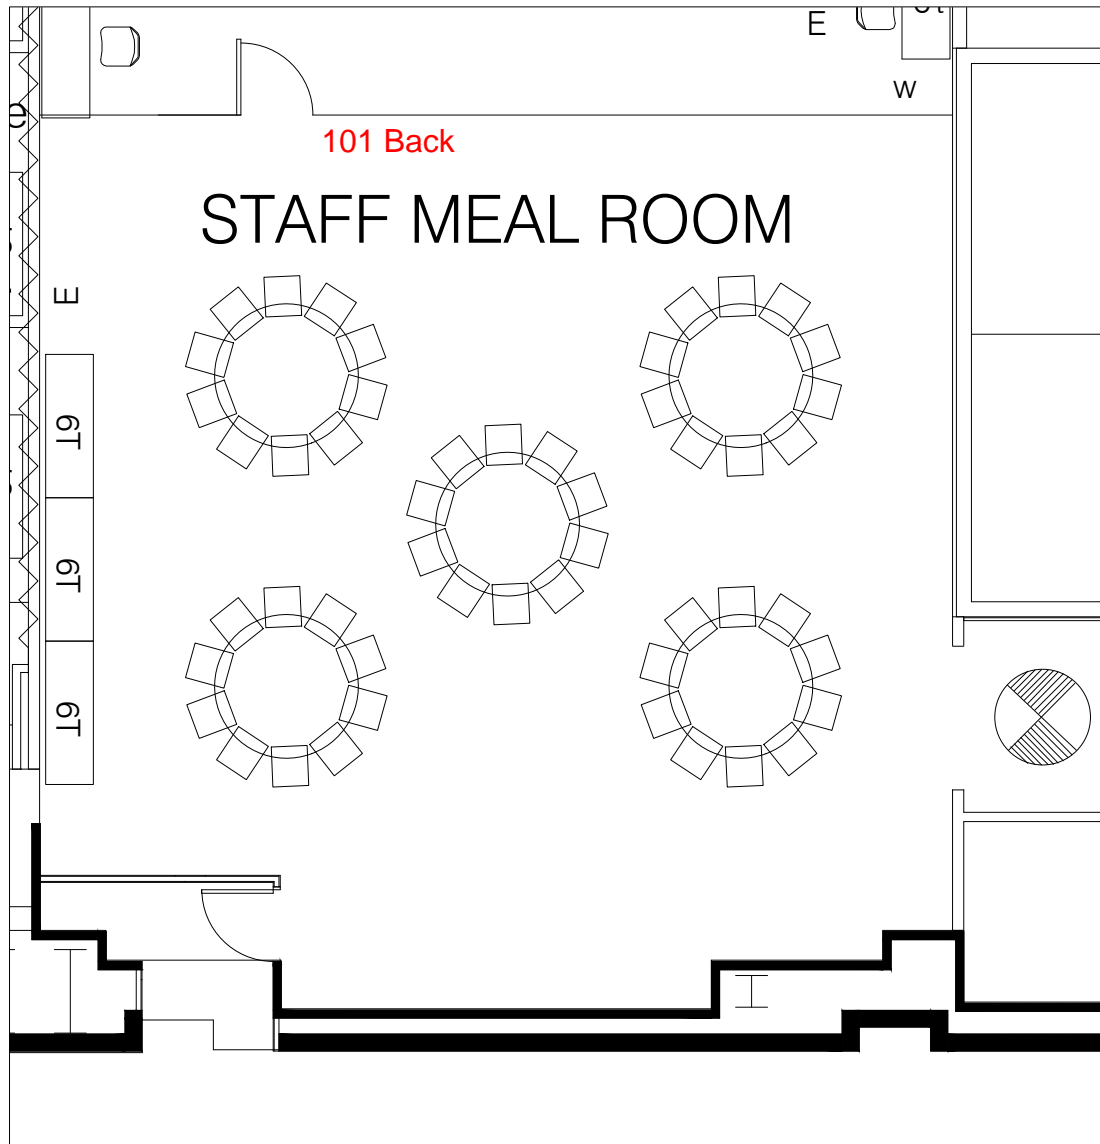

*This floor plan is subject to fire marshal approval.

- Current As Of: 10-02-2023
- Job No.: 2311006
- Drawn By: SA
- Scale: Fit To Page

C:\TEG\CAD\SN23-ALL_09-18-23.dwg


NEUROSCIENCE
 NOVEMBER 12 - 15, 2023
 EAST & WEST SALON
 WALTER E. WASHINGTON CONVENTION CENTER
 WASHINGTON, D.C.

THE EXPO GROUP
 theexpogroup.com | 972.580.9000

Disclaimer
 Every effort has been made to ensure the accuracy of all information contained on this floor plan. However no warranties, either expressed or implied are made with respect to this floor plan. If the location of building columns, utilities or other architectural components of the facility is a consideration in the construction or usage of an exhibit, it is the sole responsibility of the exhibitor to physically inspect the facility to verify all dimensions and locations.

SFN 2023

Room 144 ABC

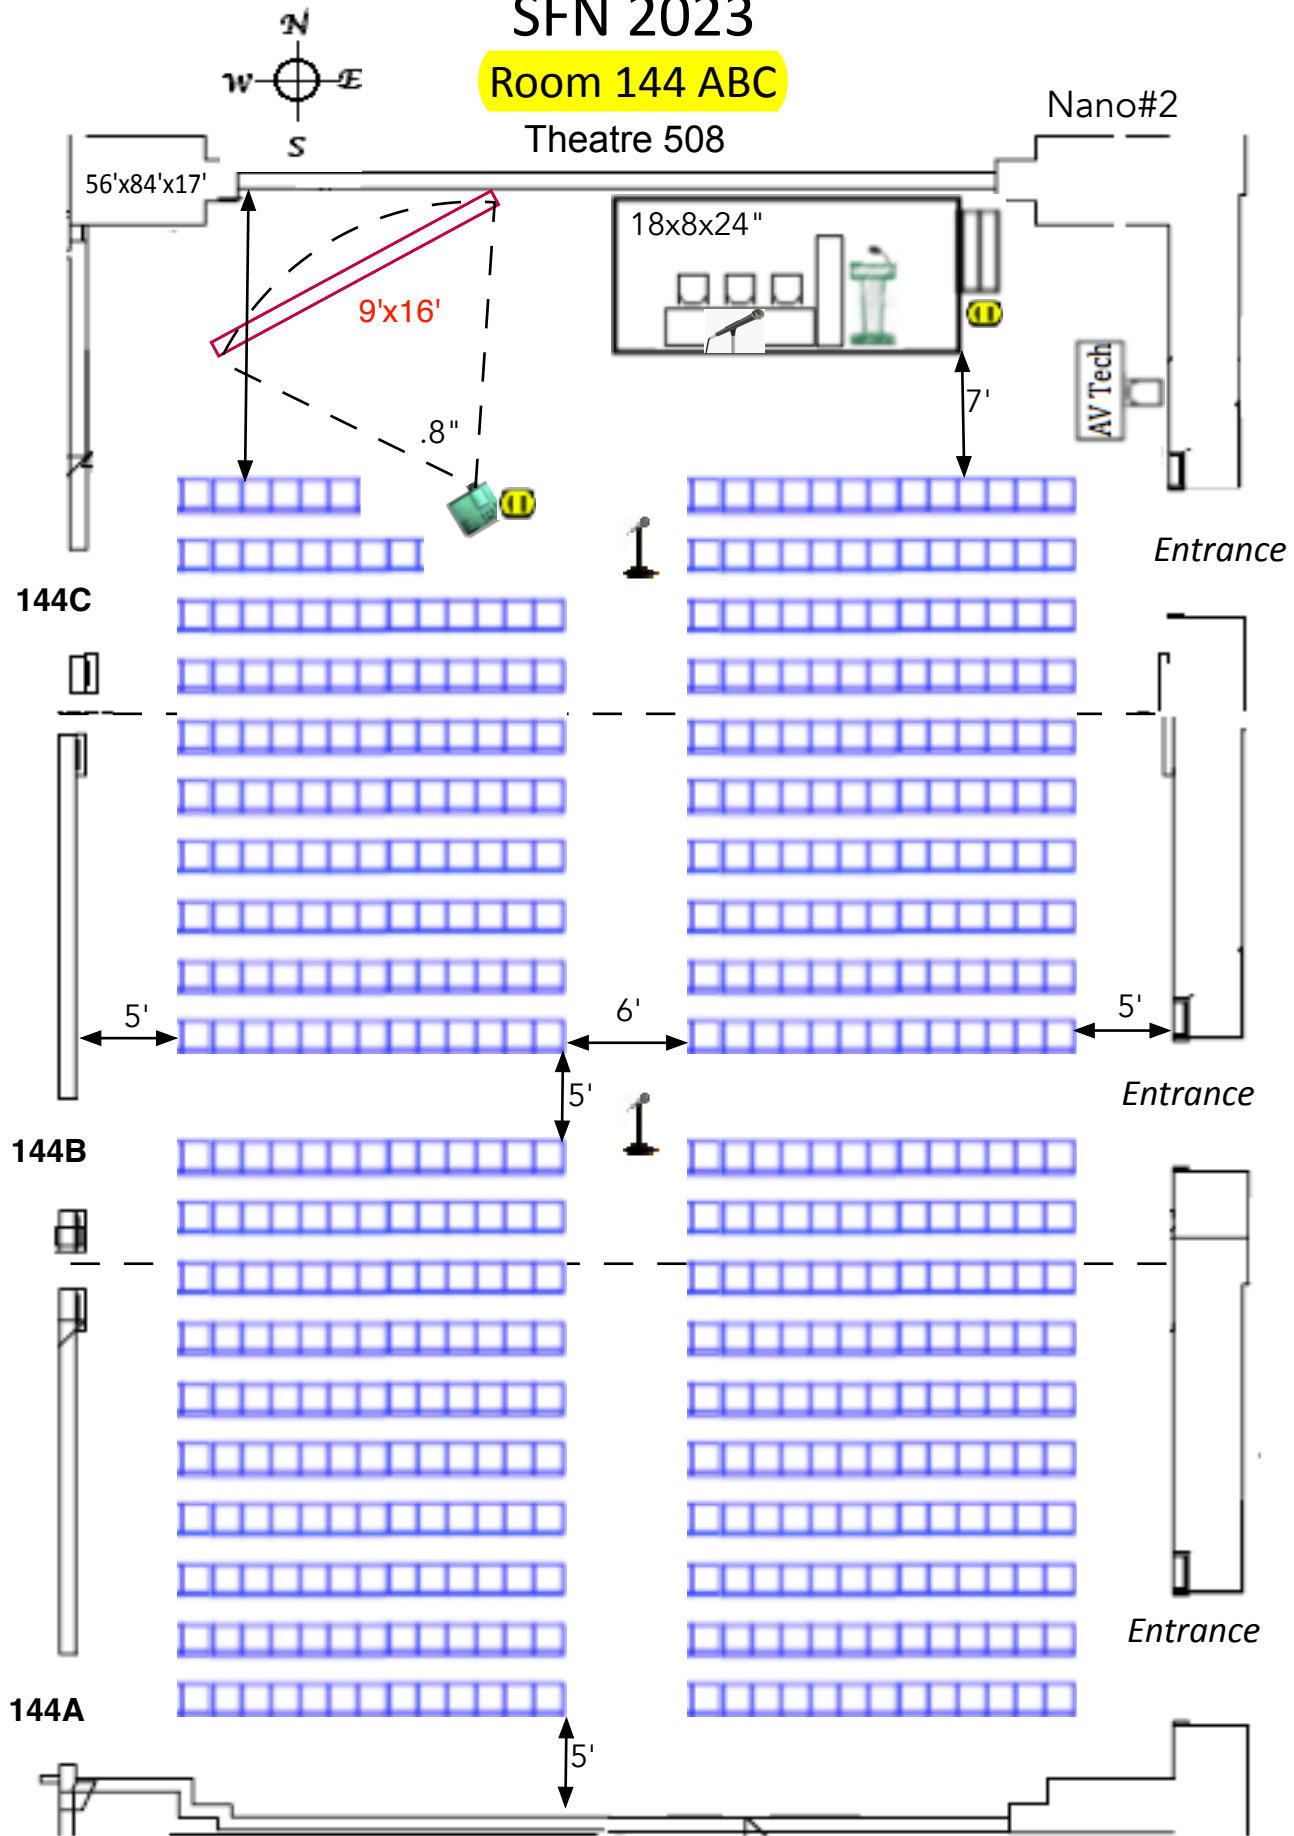

Audio: lect mic, tbl mics wireless HH (1), aisle mics (2)

audio DI for computer playback

Platforms: stage 18''x8'x24" w/ steps

Tables: 8' x 24" & 1-6'x18" next to lectern (The Expo Group)


Lights: preset room lights out over screen

 Electric Drops

water & cups on headtable & lectern ea day prior to session

SFN 2023

Room 145AB

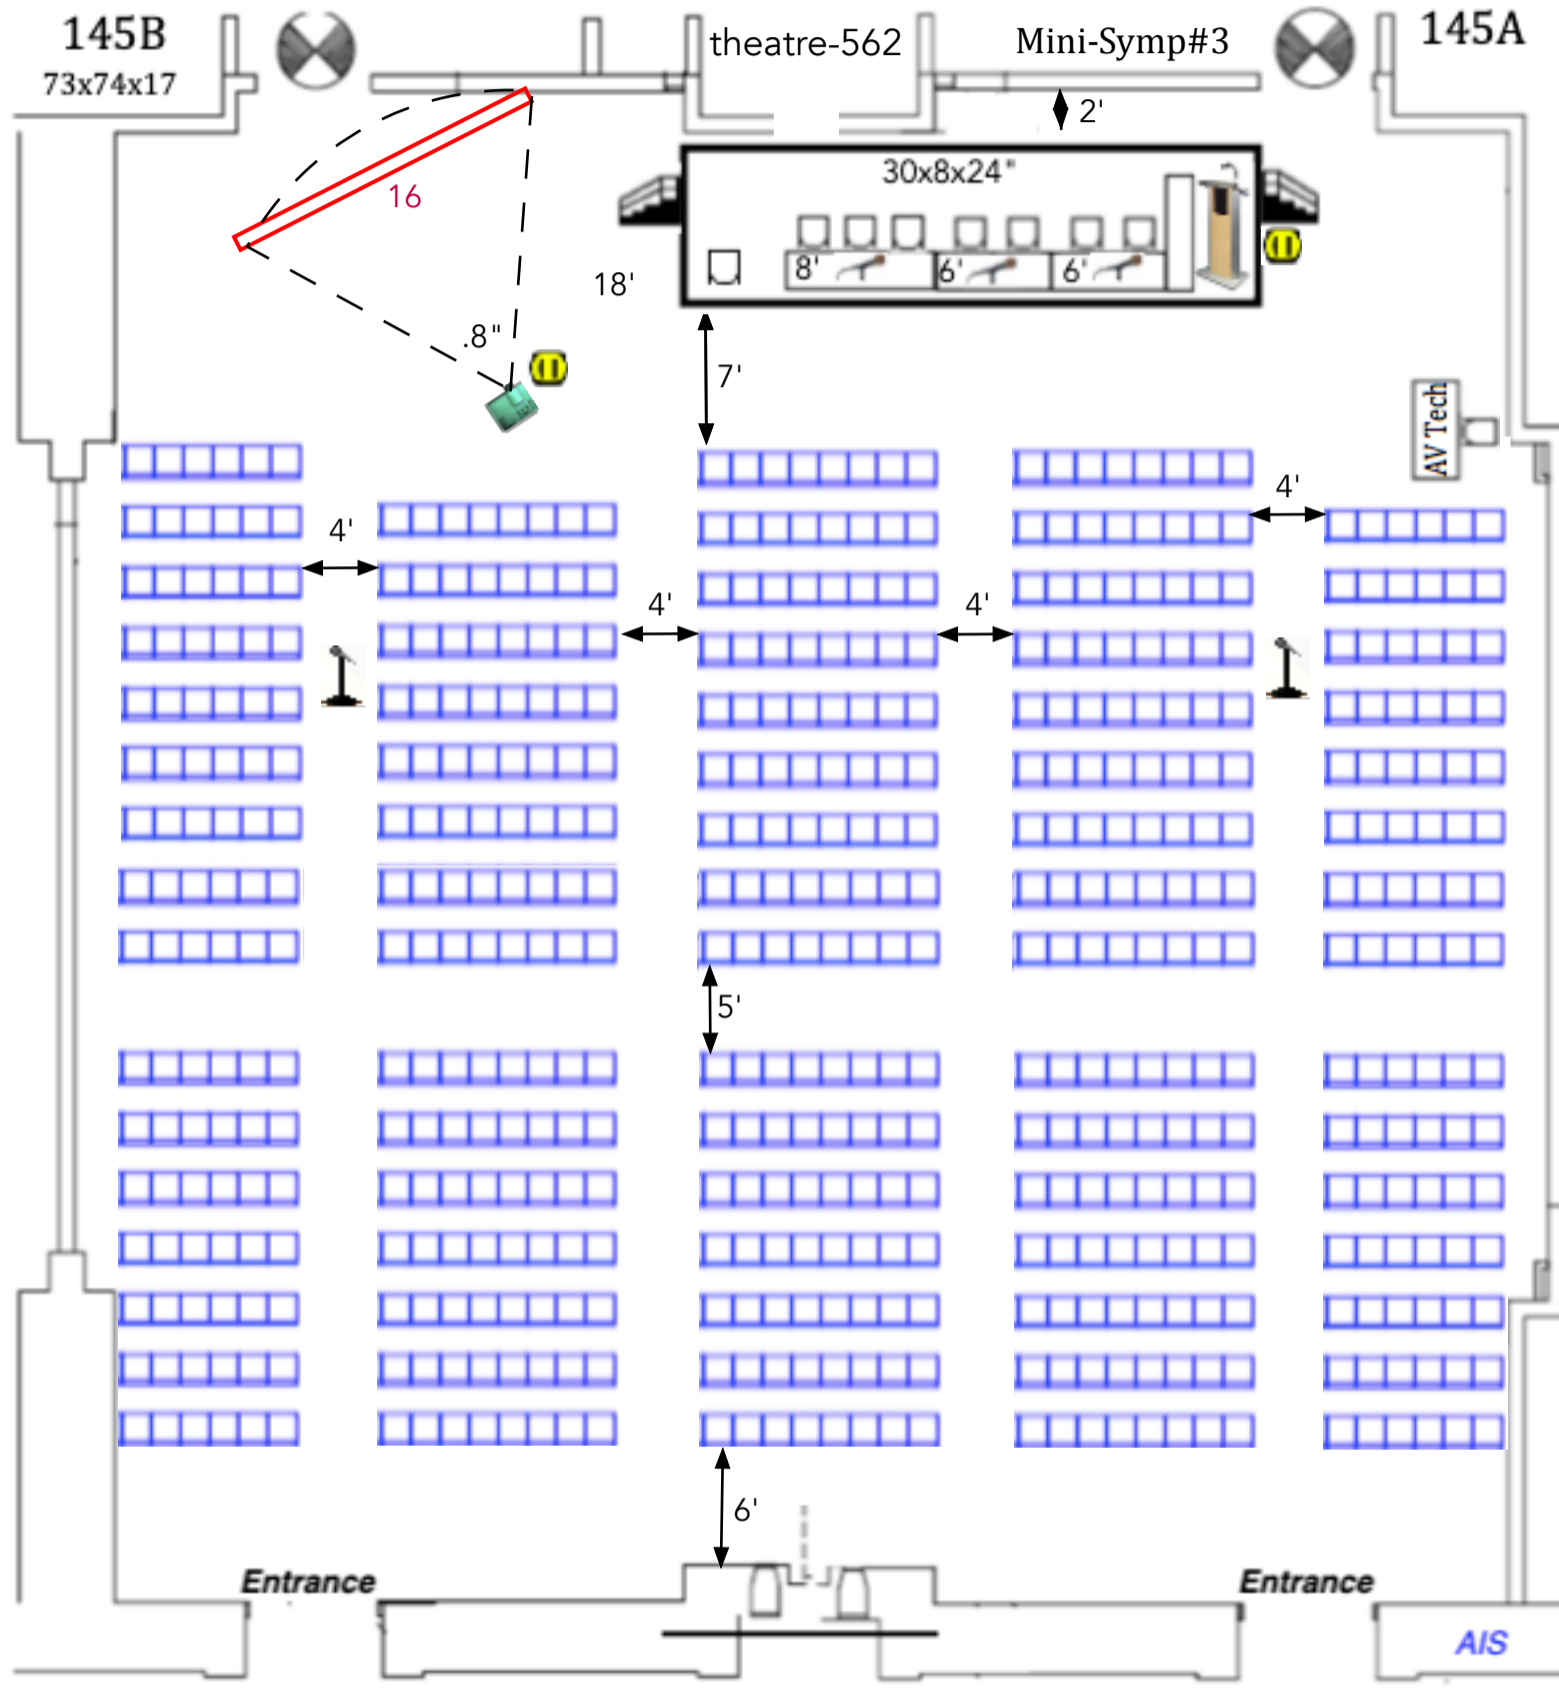

Audio: lect mic,tbl mic (3), aisle mics (2)
 audio DI for computer playback


Platforms:stg. 30'x8'x24" w/ steps


Tables: 8' x 24" & 1-6'x18" next to lectern (The Expo Group)


Lights: preset room lights out over screen

Ⓜ Electric Drops 110 20amp drops stg,DVP

water & cups on headtable & lectern ea day prior to session

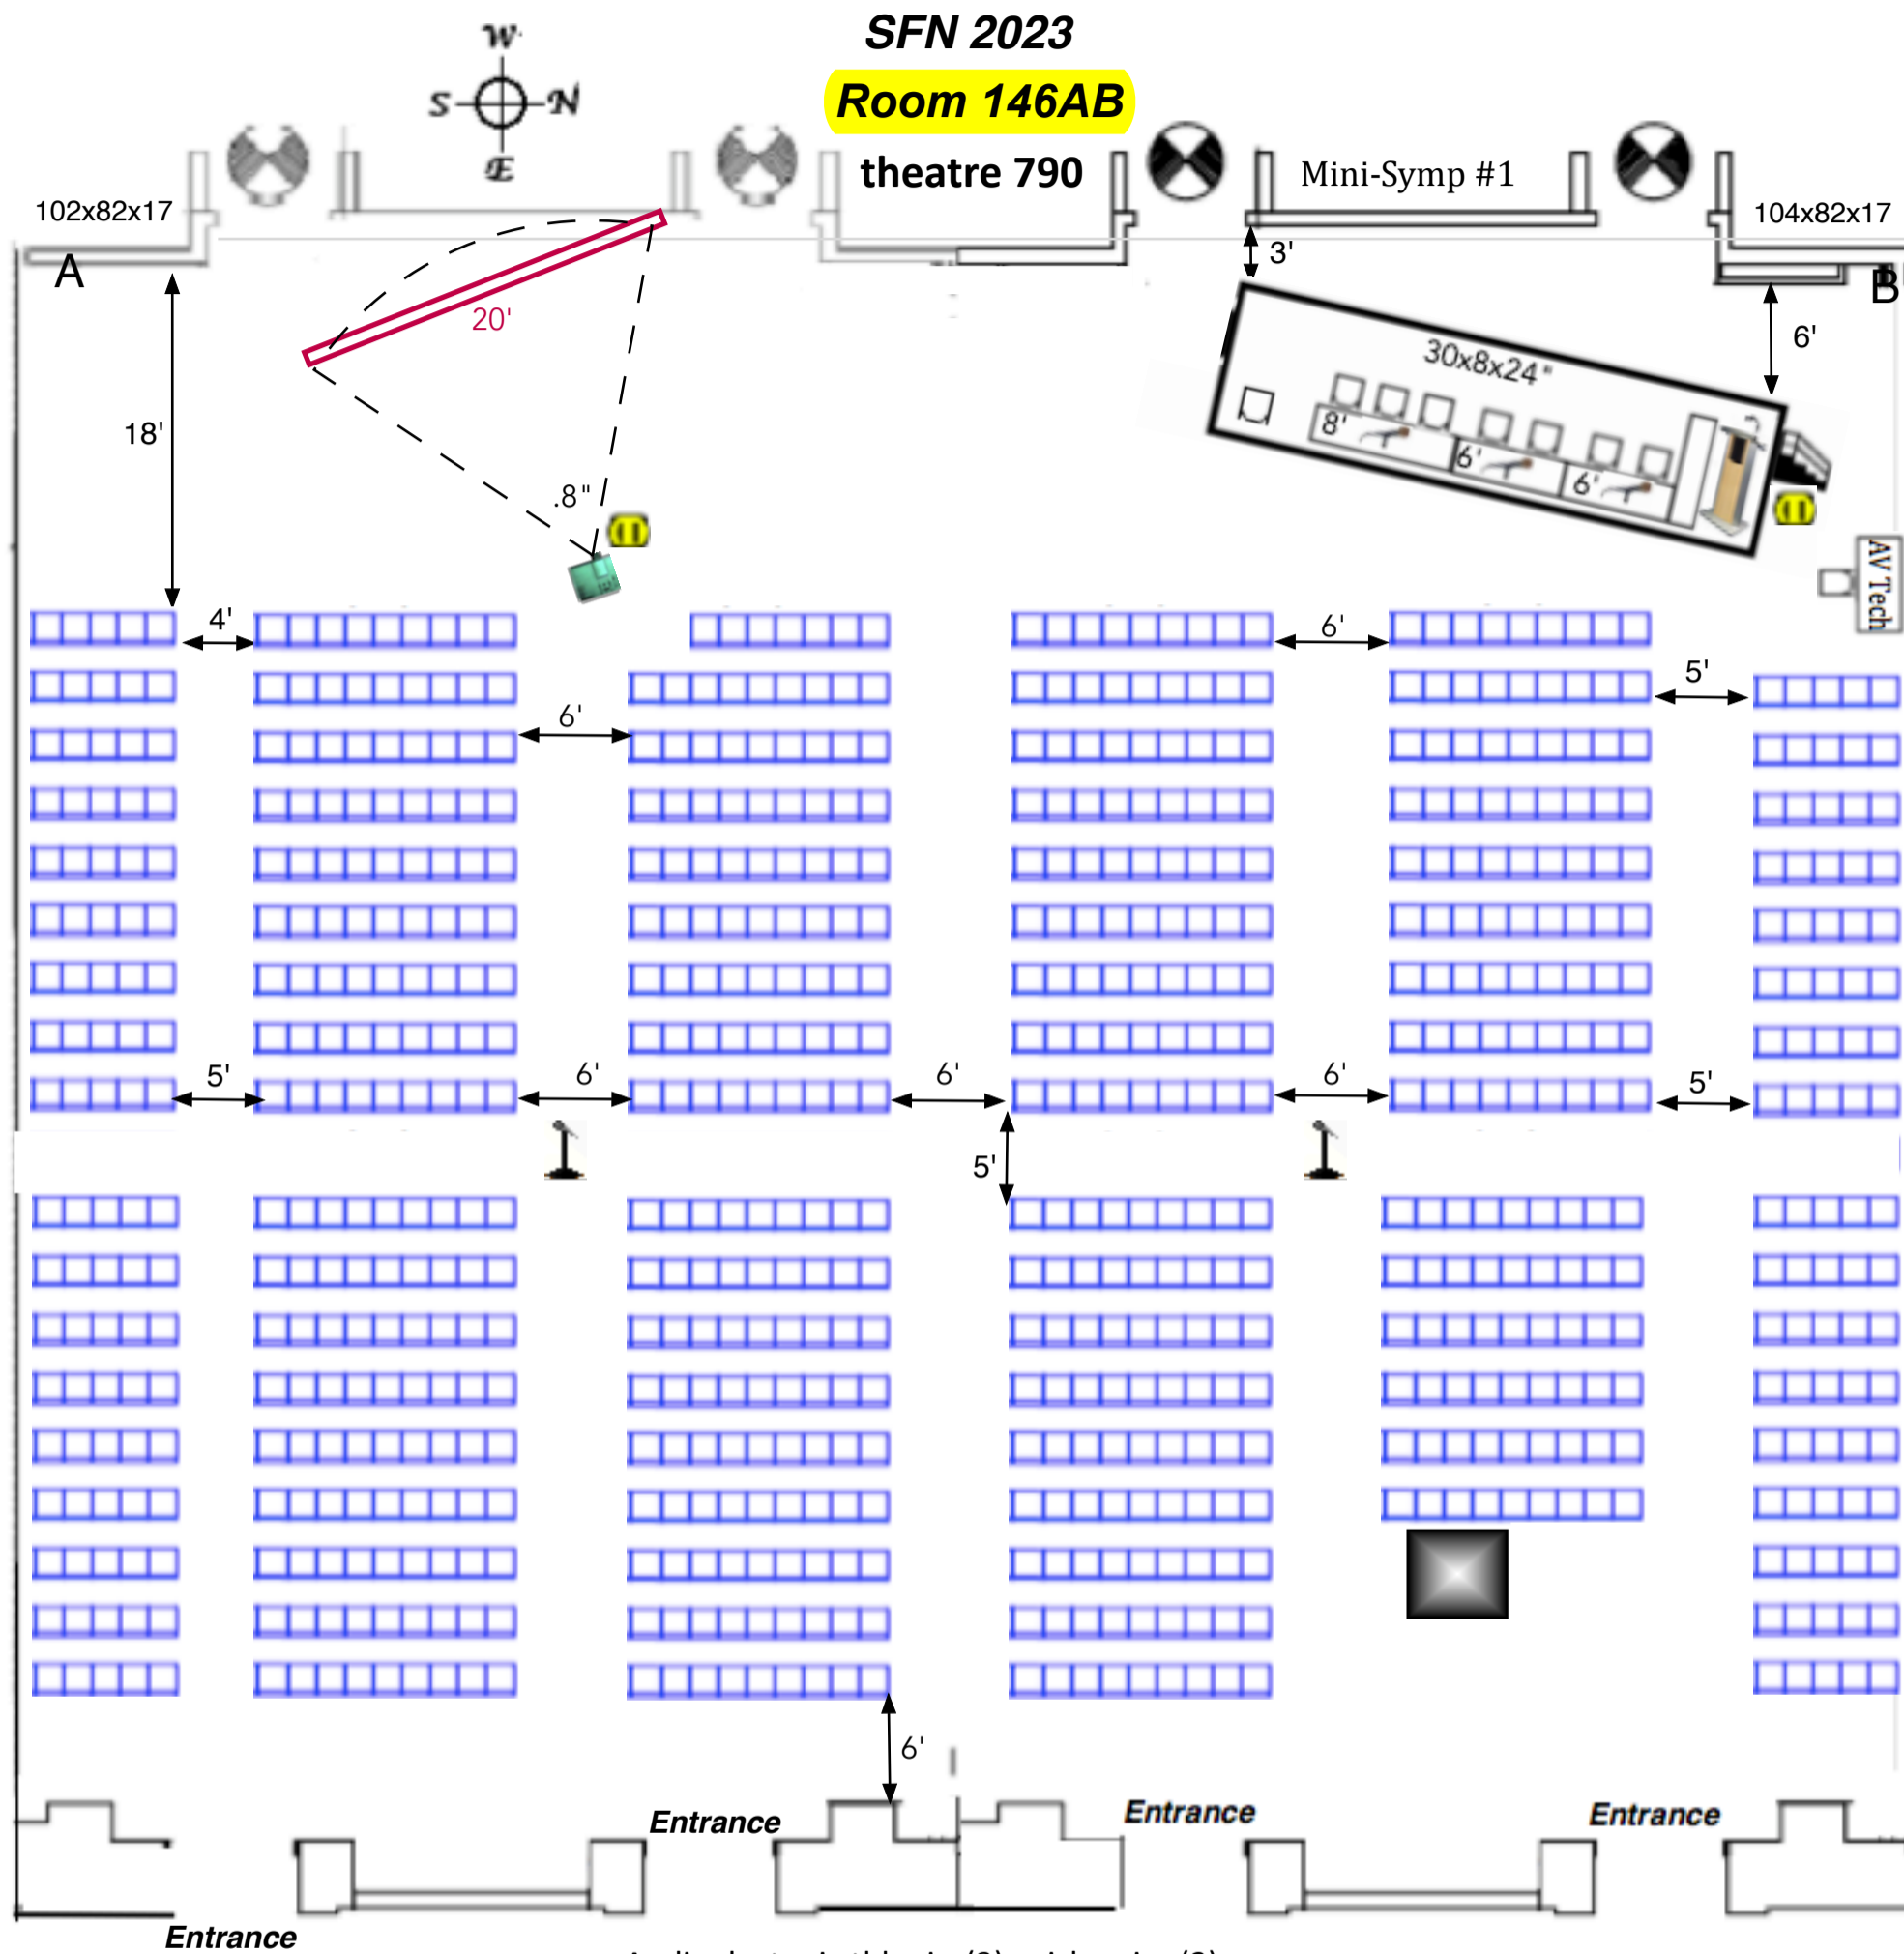

- Audio: lect mic, tbl mics(3) , aisle mics (2)
- audio DI for computer playback
- Platforms: 18'x8'x24" w/ steps
- Tables: 2-8' x 24" & 1-6'x18" next to lectern (The Expo Group)
- Lights: preset room lights out over screen
-  **Electric Drops** 110 20amp stg, DVP
- water & cups on headtable & lectern ea day prior to session

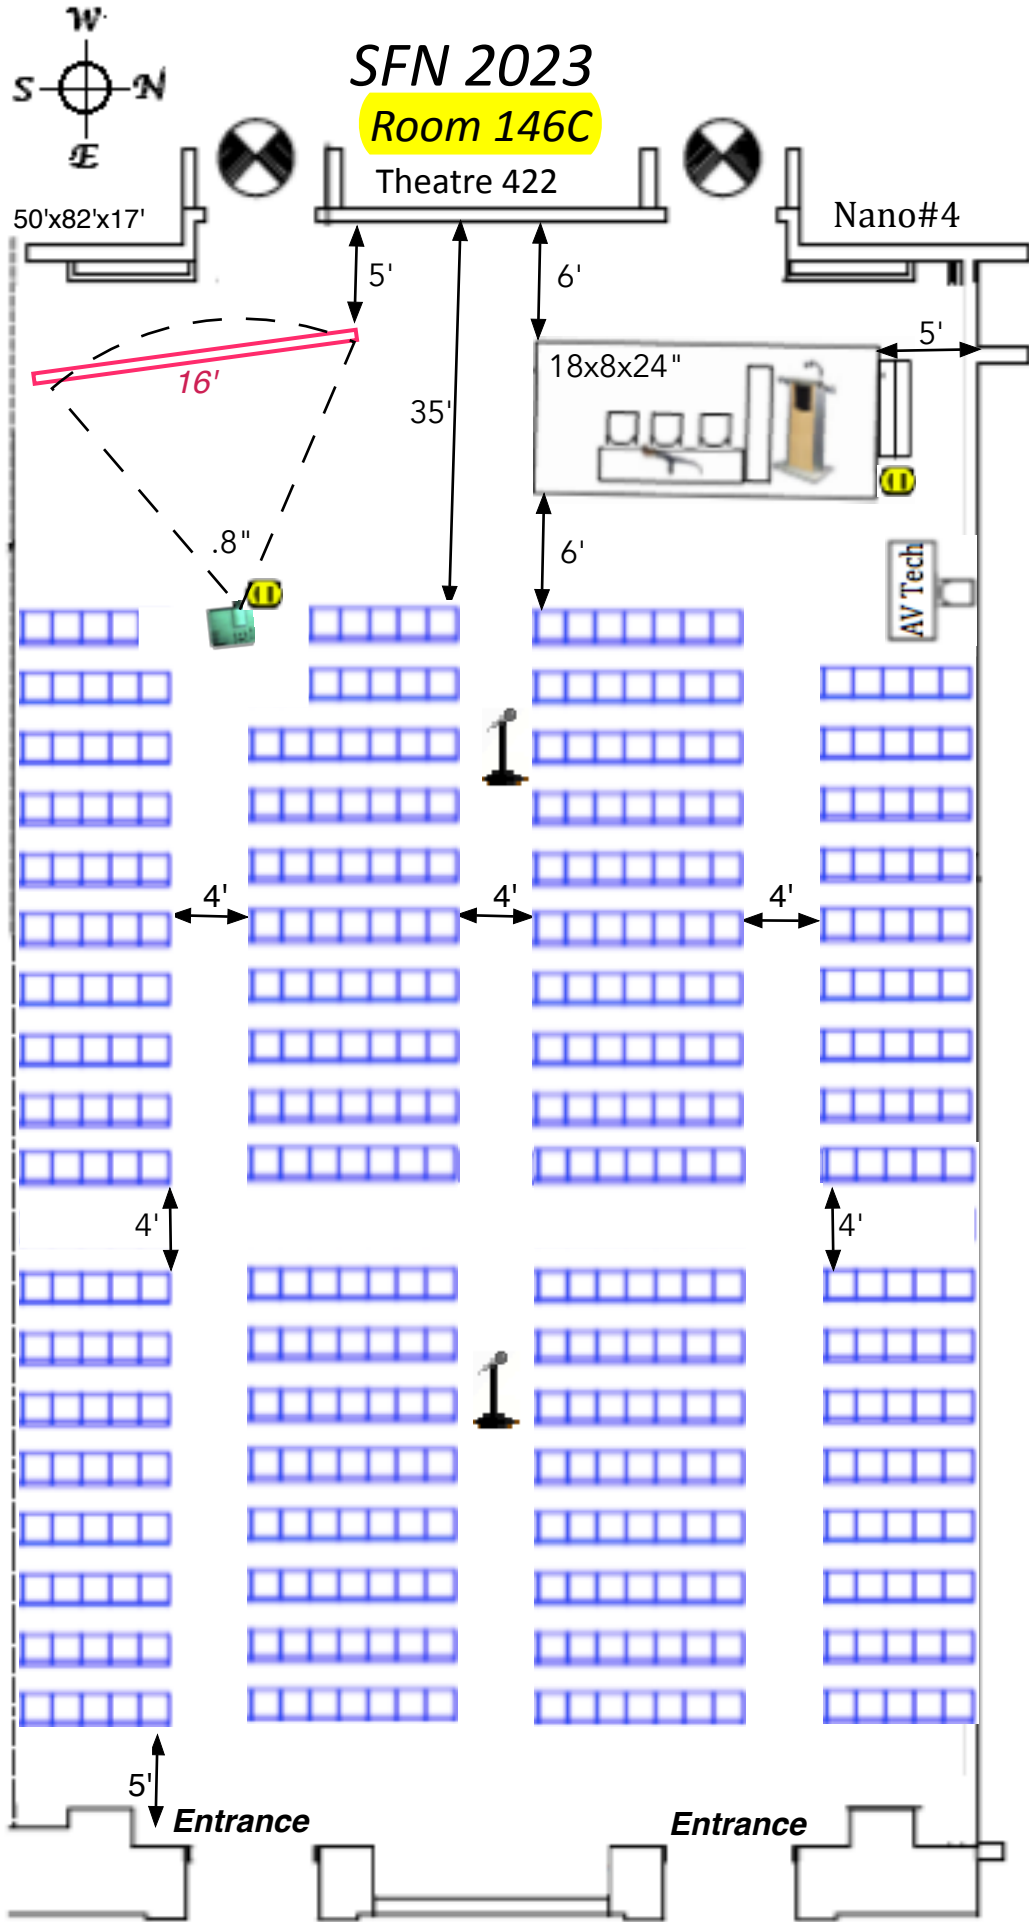

Audio: lect mic, tbl mics wireless HH (1), aisle mics (2)

audio DI for computer playback


Platforms: stage 18'x8'x24" w/ steps

Tables: 1-8' x 24" & 1-6'x18" next to lectern (The Expo Group)


Lights: preset room lights out over screen

 Electric Drops

water & cups on headtable & lectern ea day prior to session

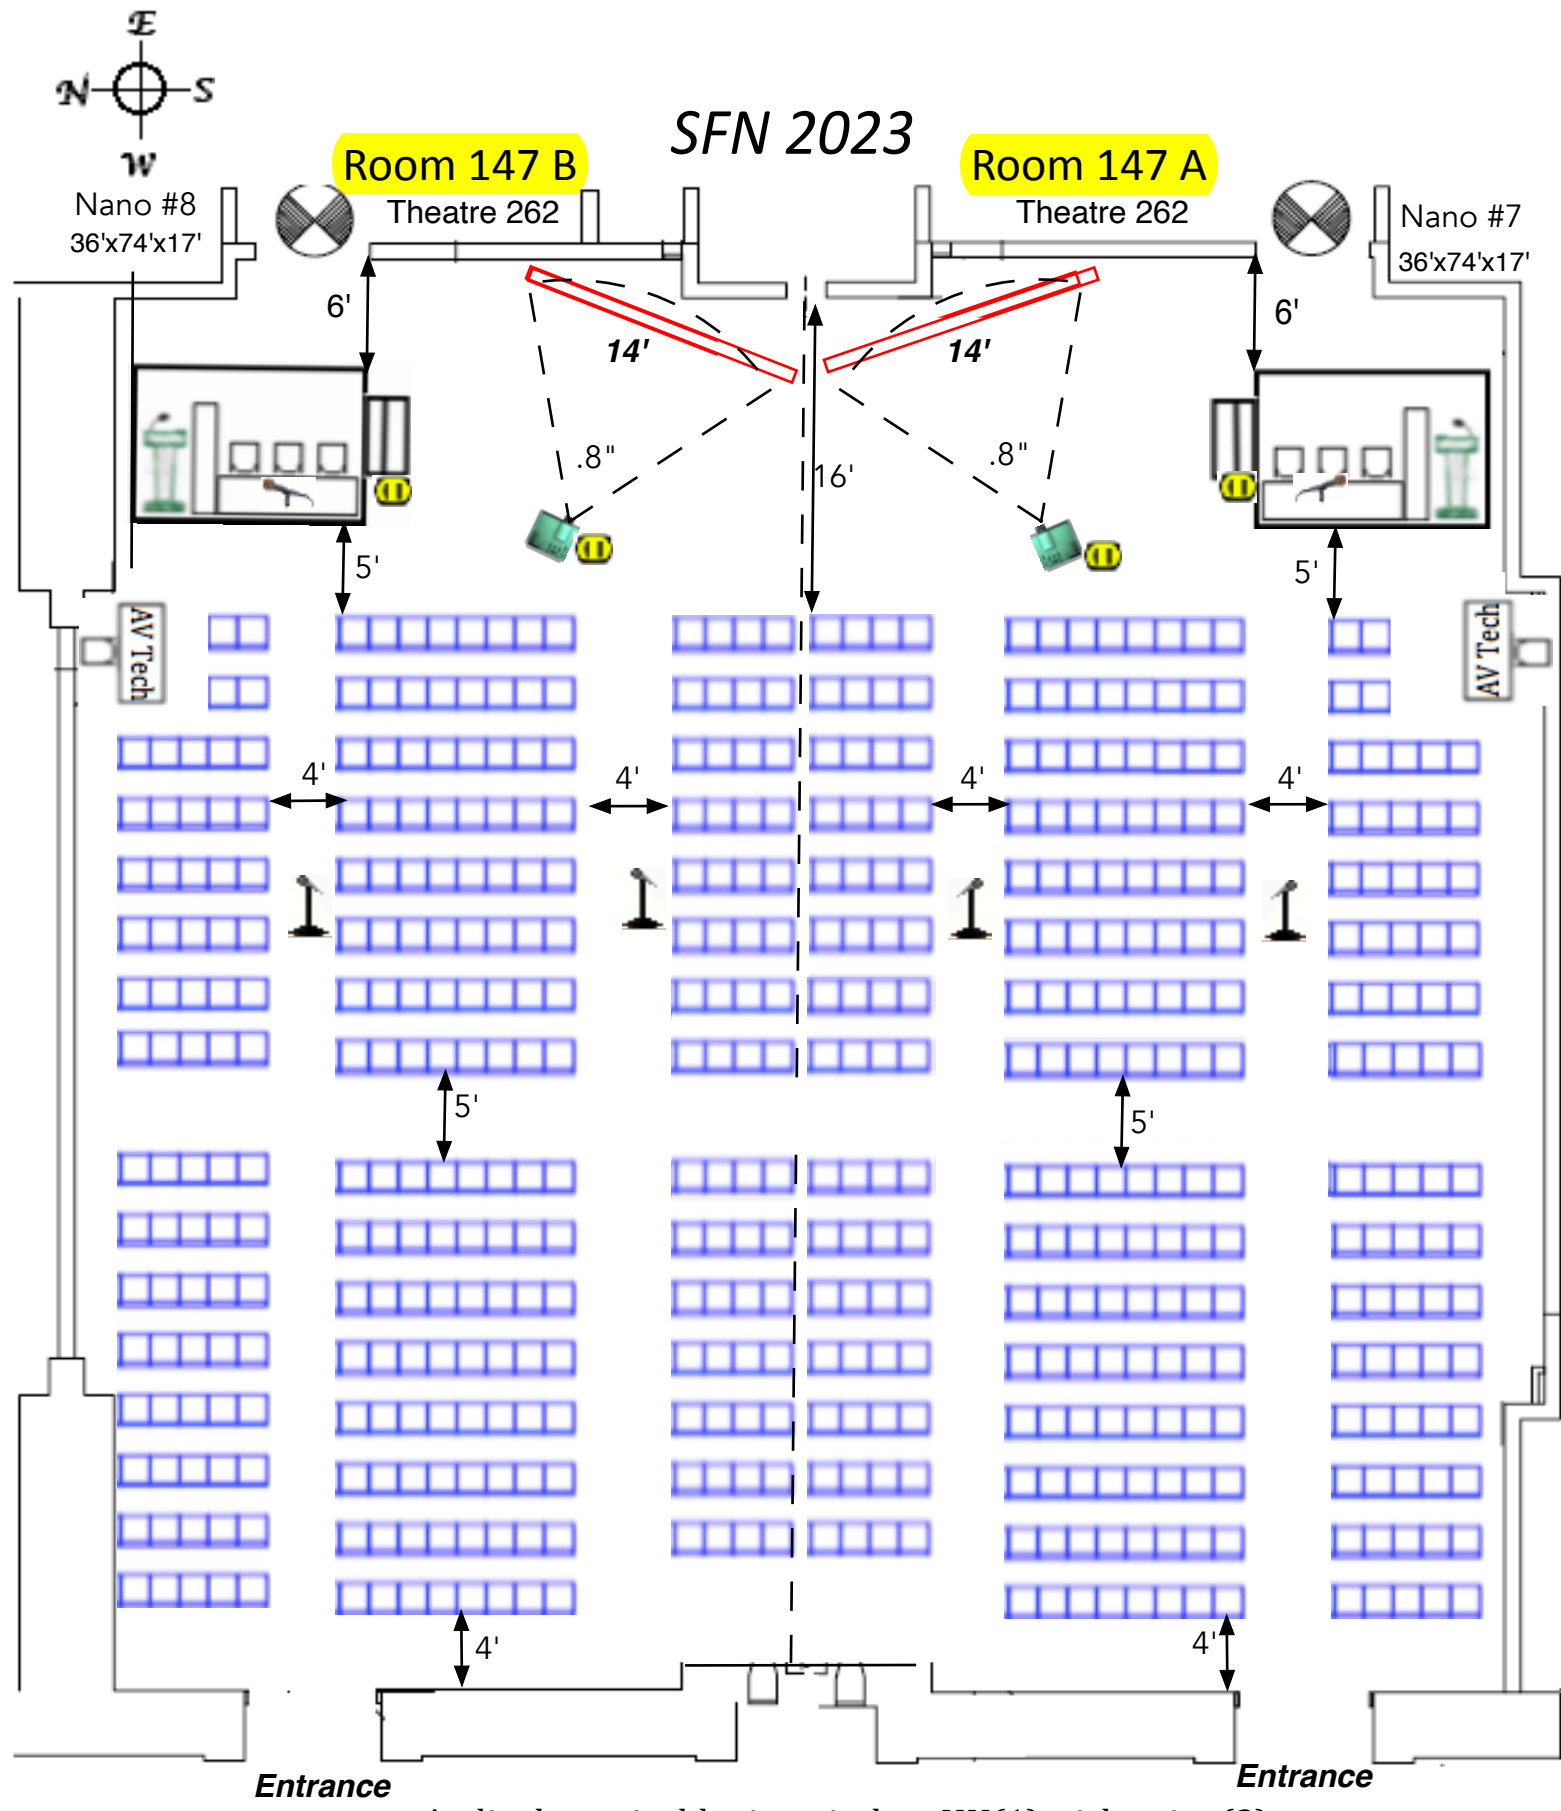

Audio: lect mic, tbl mics wireless HH(1), aisle mics (2)
 audio DI for computer playback
 Platforms: 12'x8'x24" w/ steps
 Tables: 1-8' x 24' & 1-6'x18" next to lectern (The Expo Group)
 Lights: preset room lights out over screen
⚡ Electric Drops
 water & cups on headtable & lectern ea day prior to session

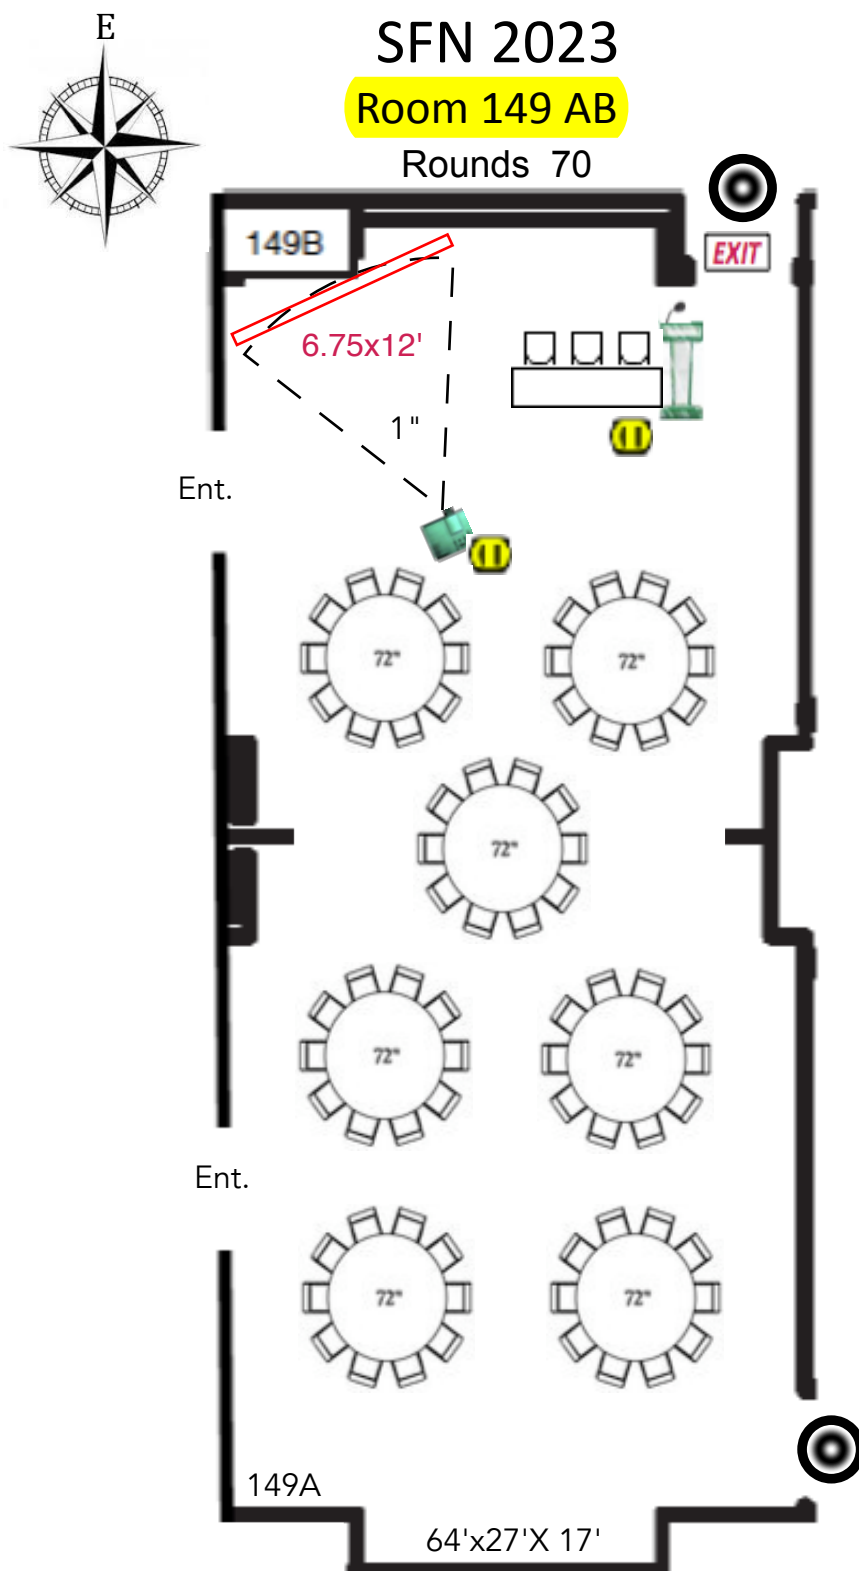

Audio: lect mic


audio DI for computer playback

Tables: 7-72" rounds

Lights: preset room lights out over screen

water & cups on headtable & lectern ea day prior to session

SFN 2023

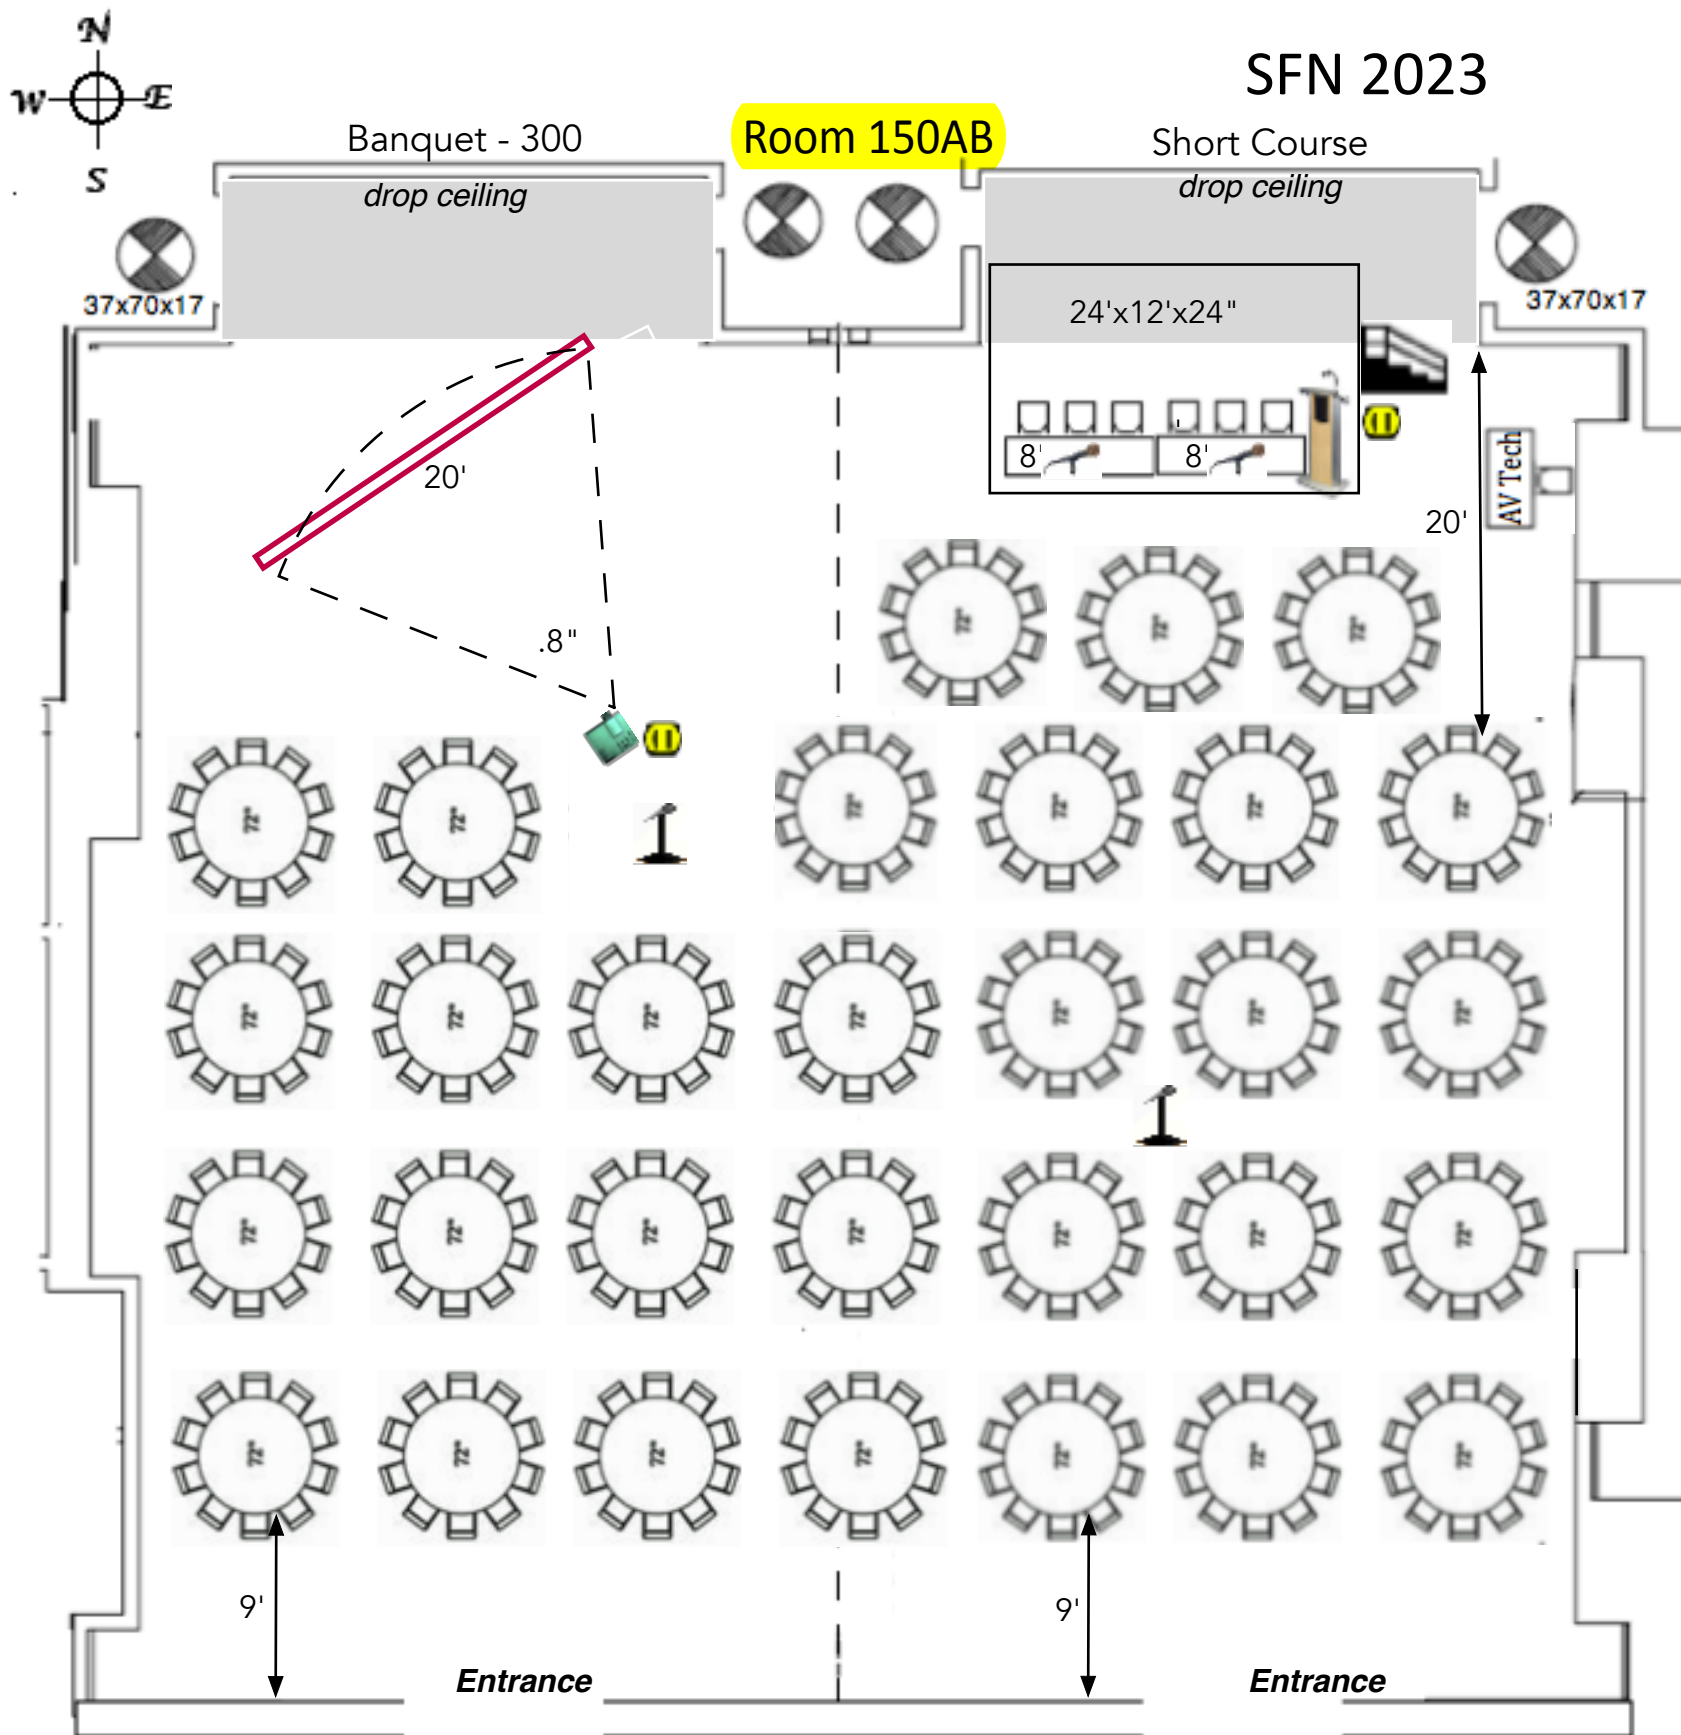

Audio: lect mic, tbl mics (2), aisle mics (2)

audio DI for computer playback

Platforms: 24'x12'x24" w/ steps

Tables: 2-8' x24'


Lights: preset room lights out over screen

Ⓜ Electric: 2-20 amp outlets

water & cups on headtable & lectern ea day prior to session

SFN 2023

Room 150AB

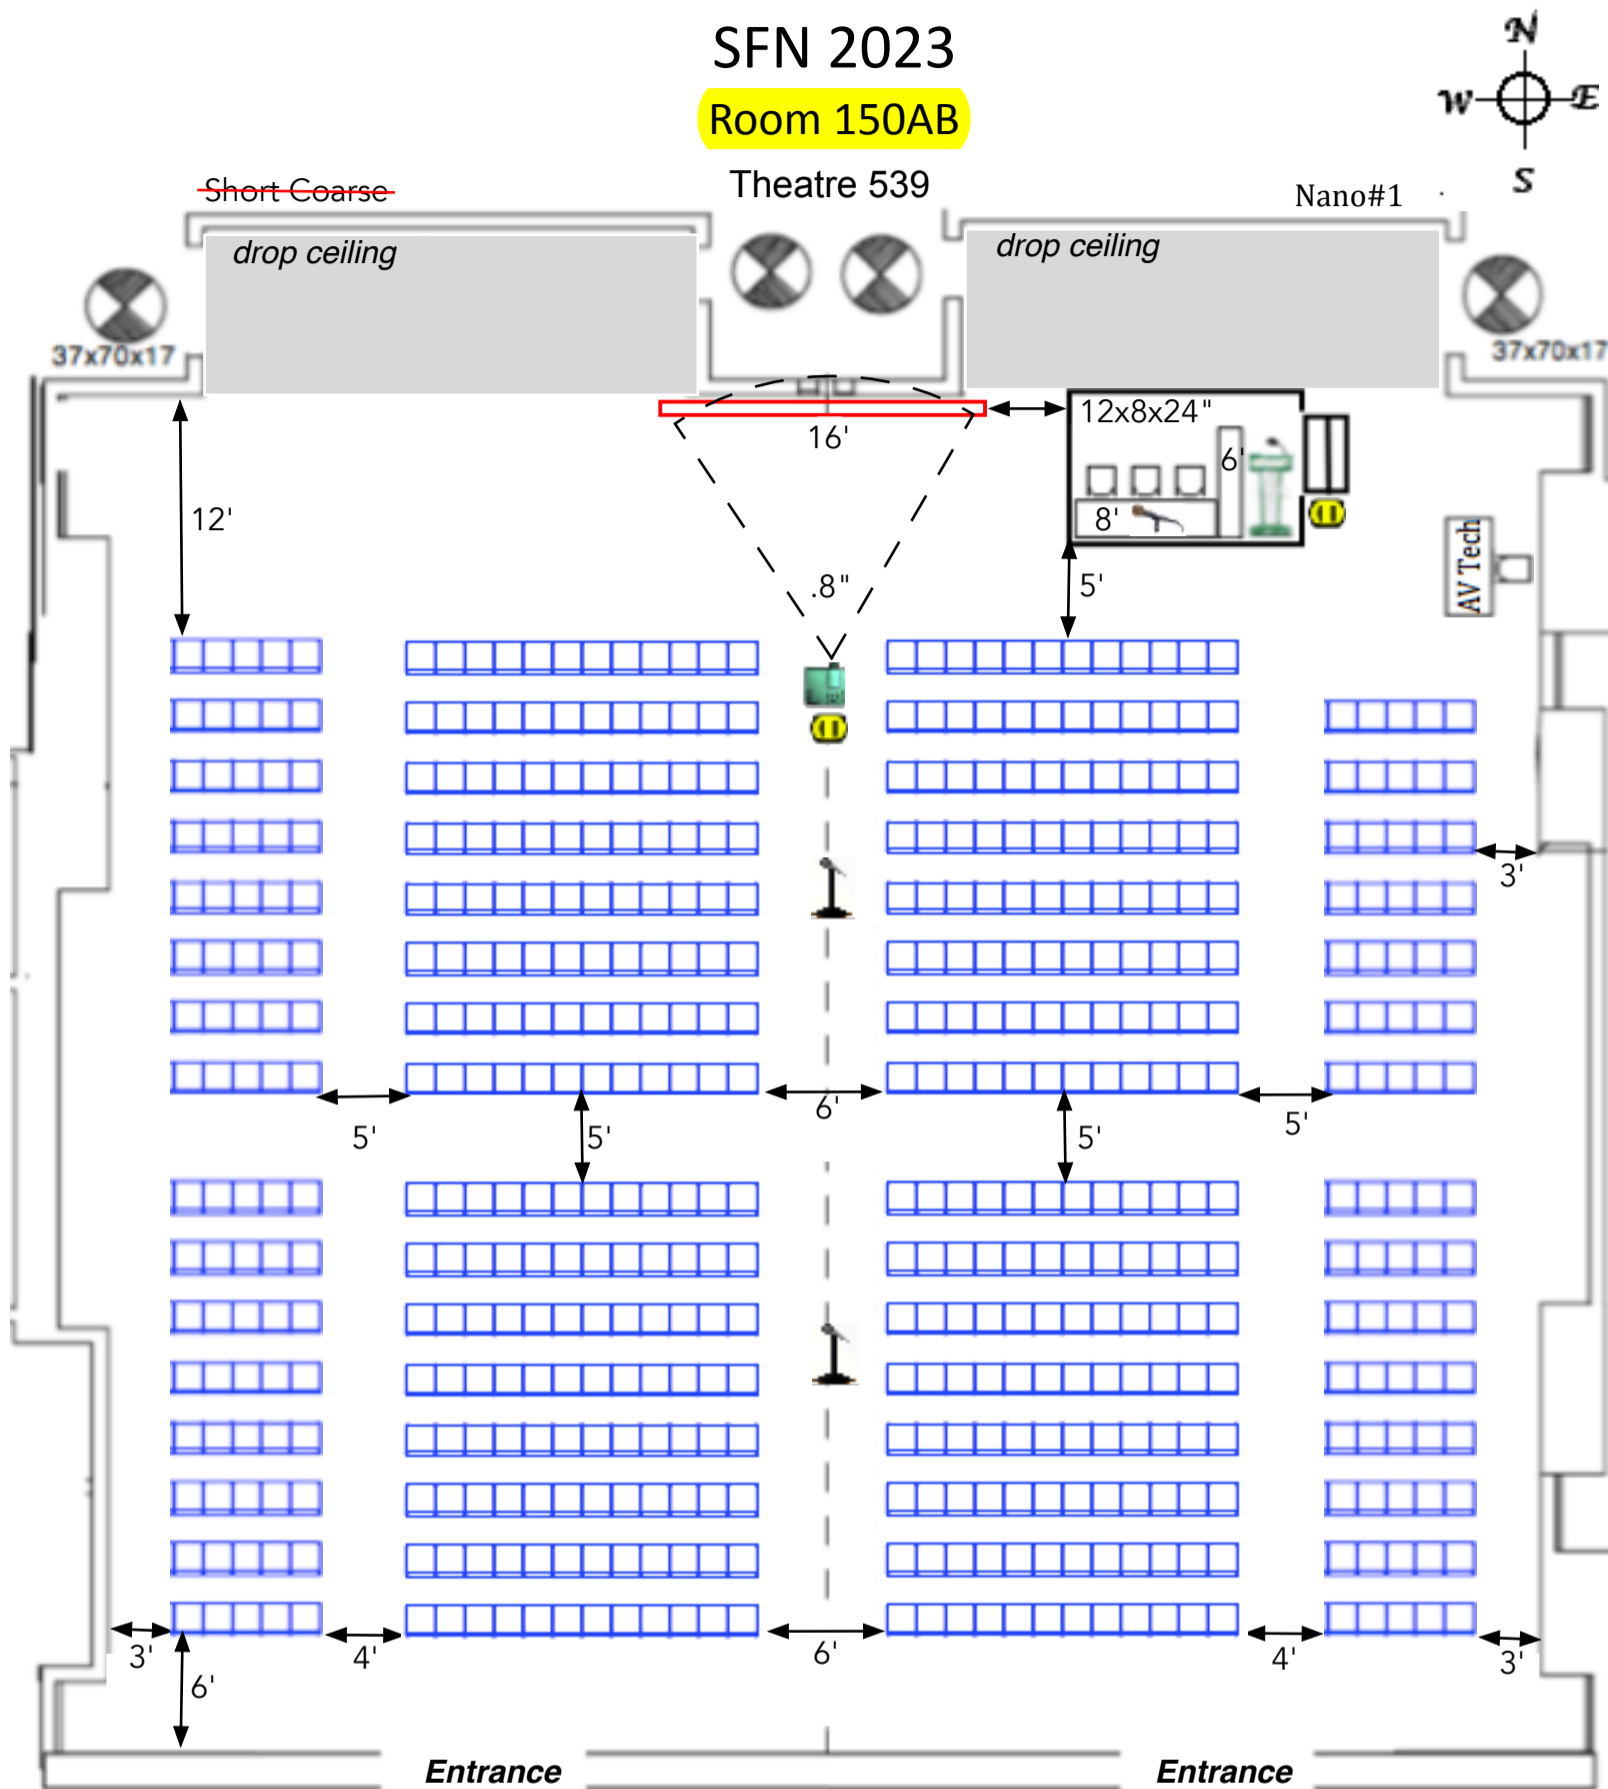

Audio: lect mic, tbl mics wireless HH (1), aisle mics (2)
audio DI for computer playback


Platforms: Stage 12'x8'x24" w/ steps

Tables: 1-8' x 24" & 1-6'x18" next to lectern (The Expo Group)

Lights: preset room lites out over screen

 **Electric Drops**

water & cups on headtable & lectern ea day prior to session

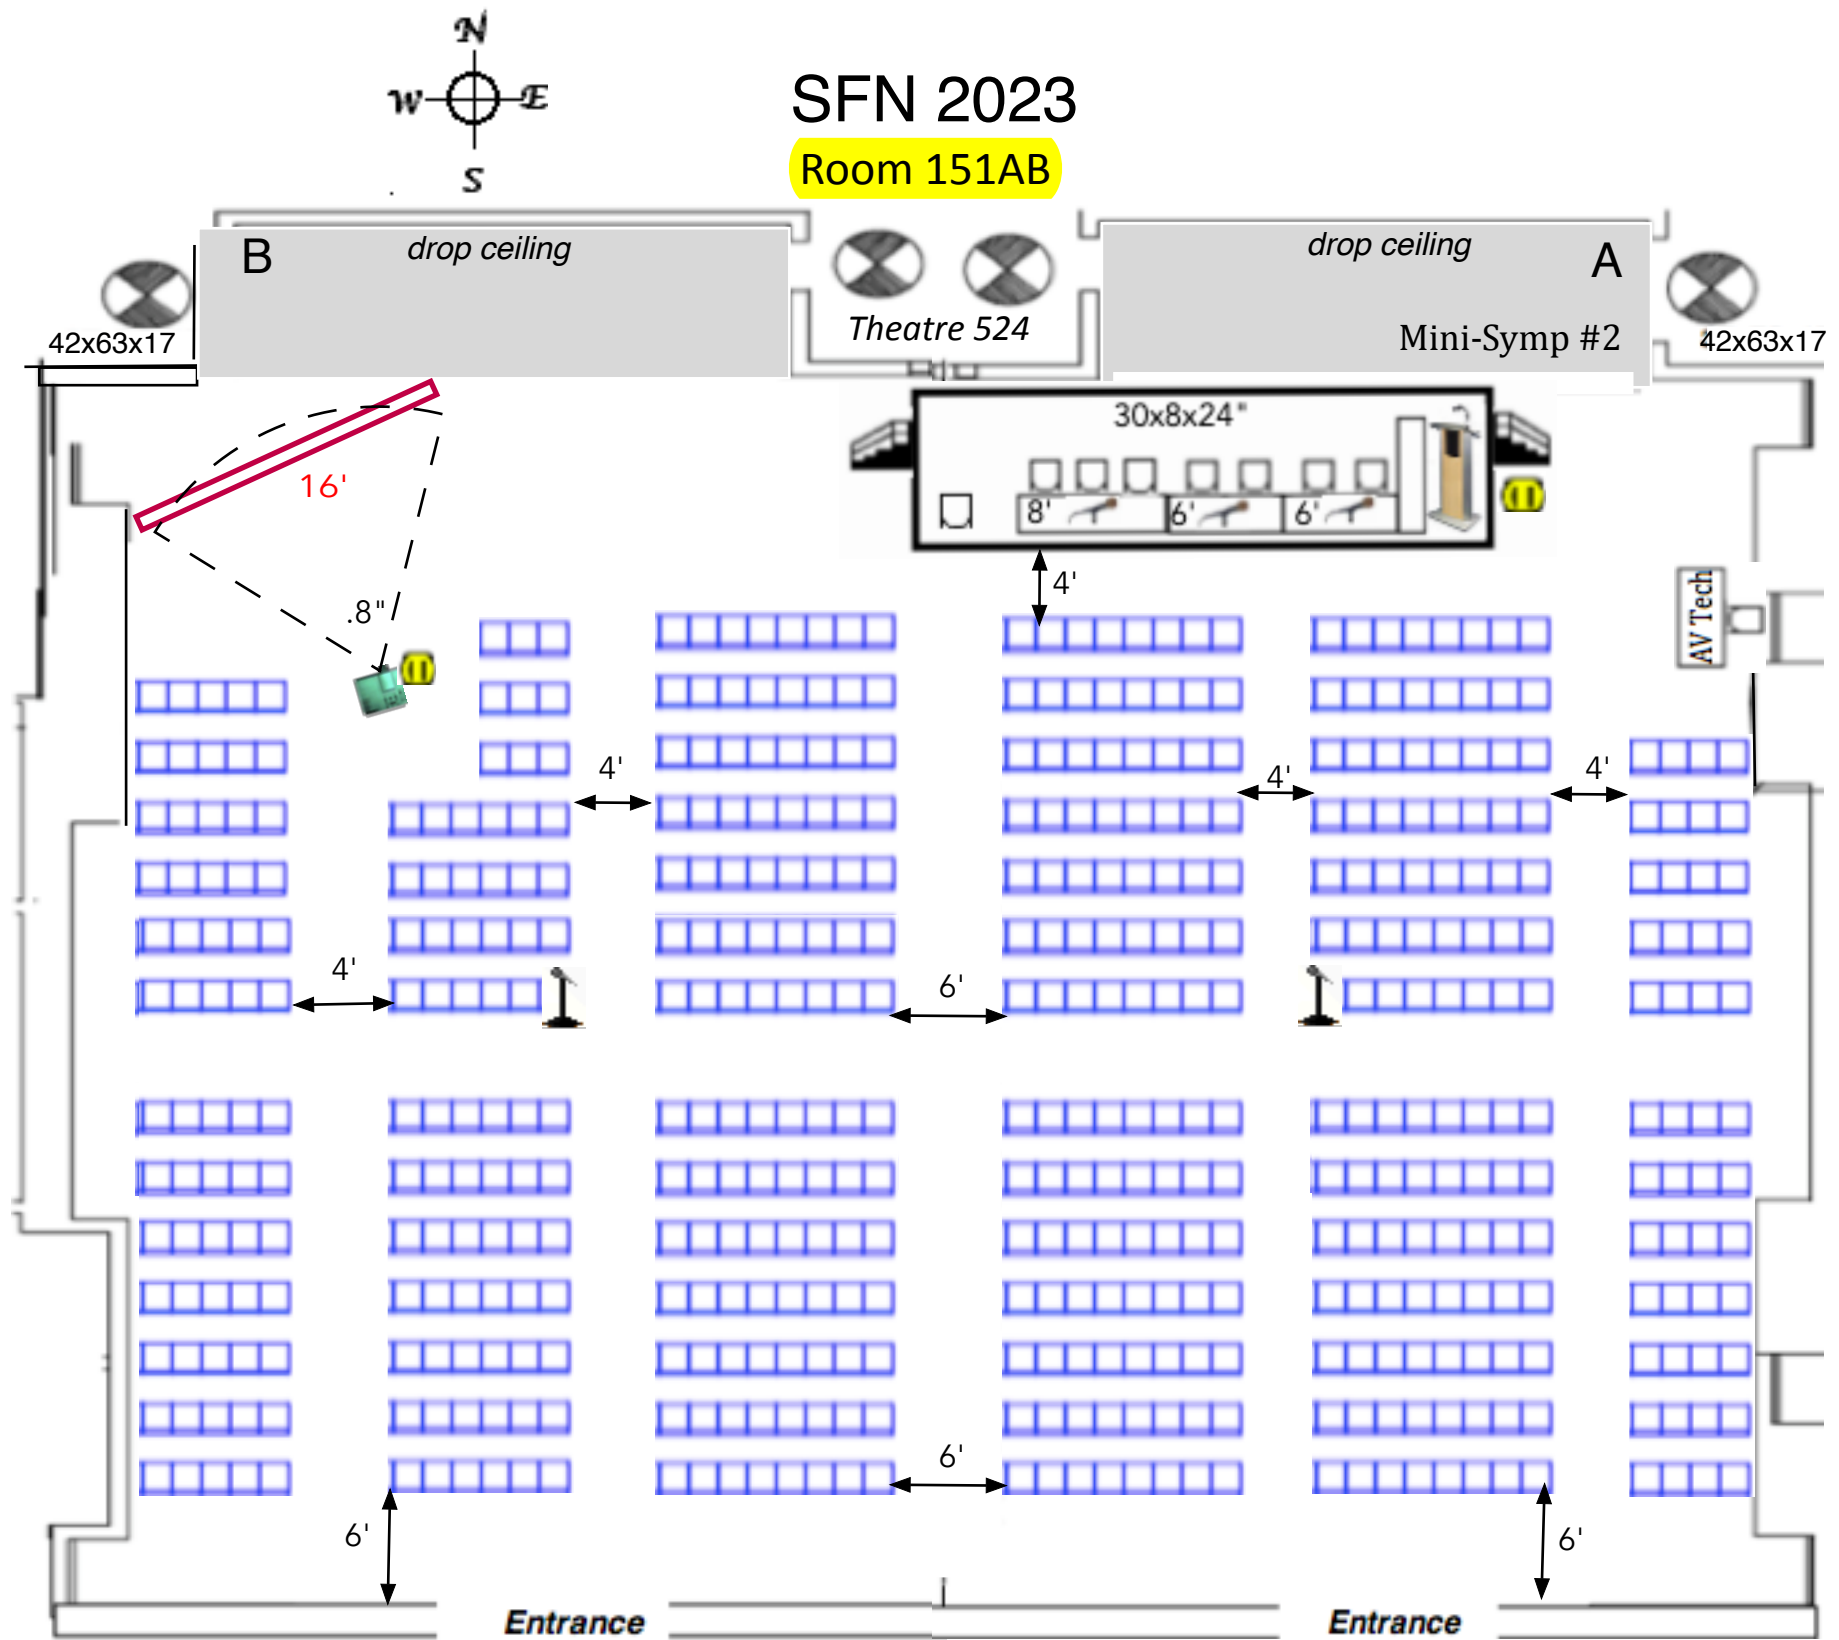

Audio: lect mic, tbl mic (3), floor mics (2)
 audio DI for computer playback



Platforms: 30'x8'x24" w/ steps

Tables: 8' x 24", 2-6'x24" & 1-6'x18" next to lectern (The Expo Group)

Lights: preset room lights out over screen

 Electric Drops 110 20amp stg, DVP

water & cups on headtable & lectern ea day prior to session

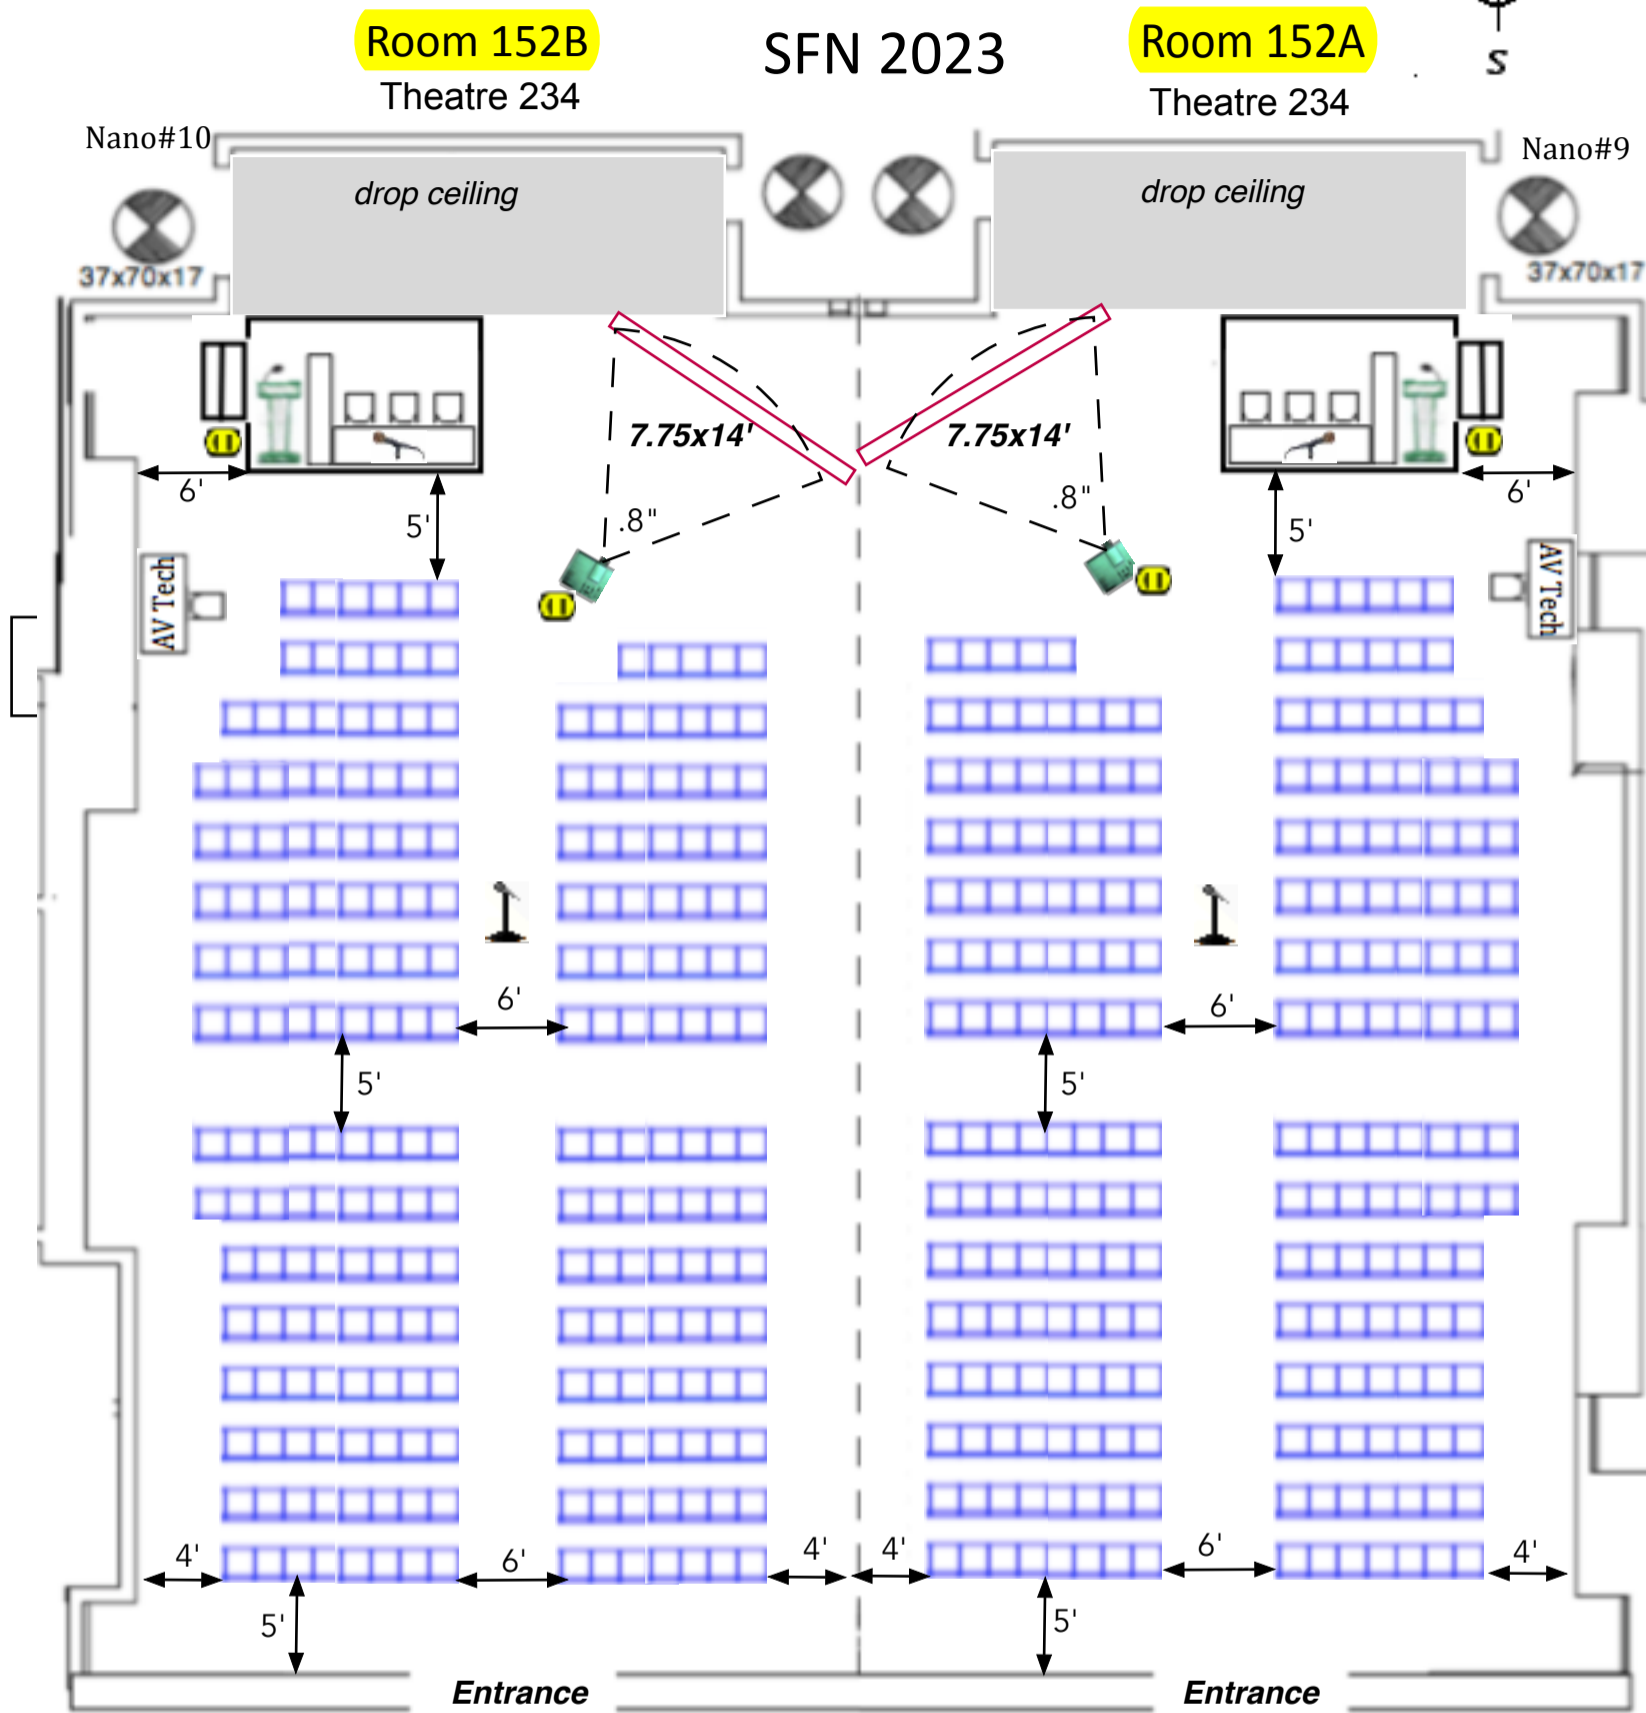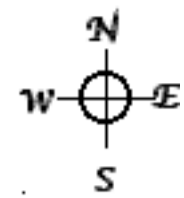

Audio: lect mic, tbl mics wireless HH (1), aisle mics (1)
audio DI for computer playback

Platforms: 12'x8'x24" w/ steps

Tables: 1-8' x 24" & 1-6'x18" next to lectern (The Expo Group)


Lights: preset room lights out over screen

Ⓜ Electric Drops

water & cups on headtable & lectern ea day prior to session

SFN 2023
Room 156




Speaker Preview

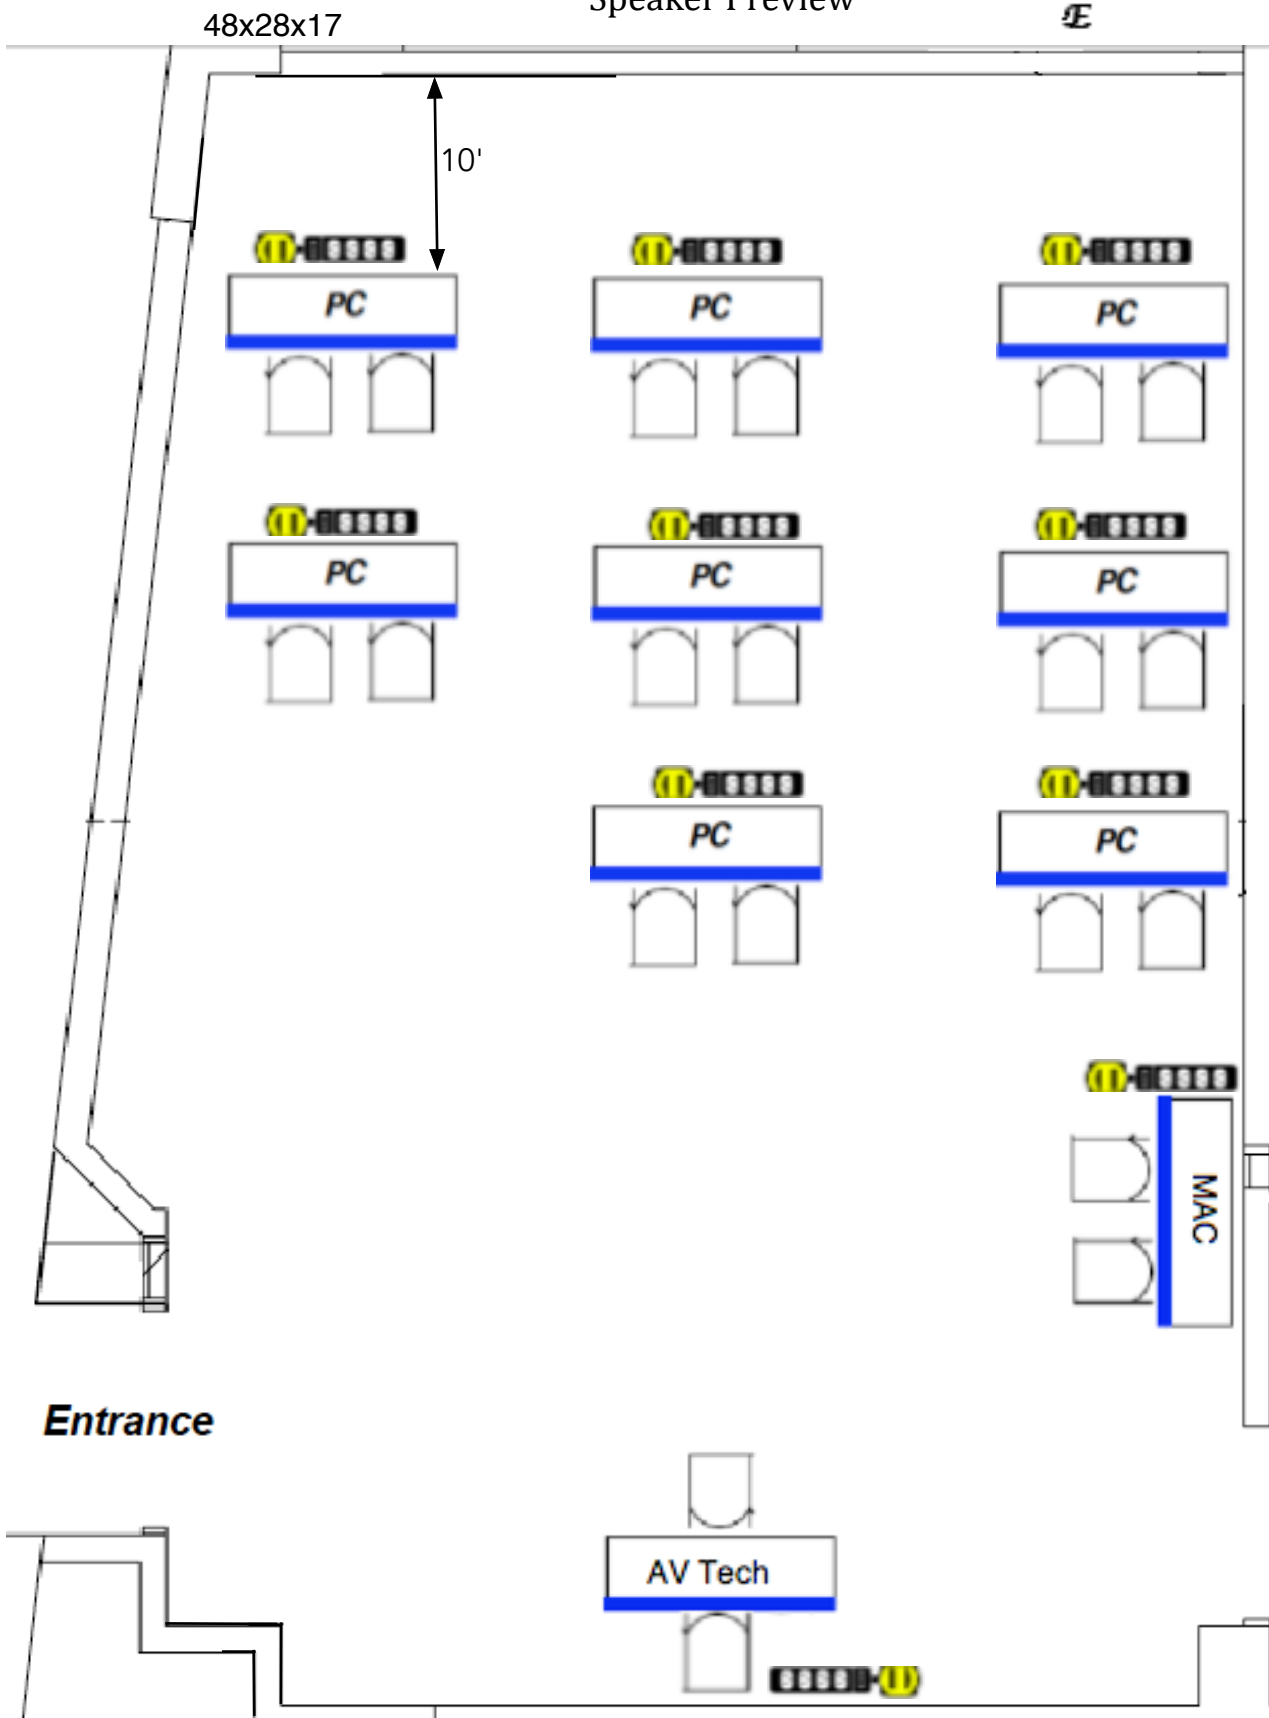


Entrance

- 8 PCs
- 1-Macs
- 10 - skirted 6' tables
- 20 - chairs
- 10-110V AC 4-outlet drop under ea table

SFN 2023

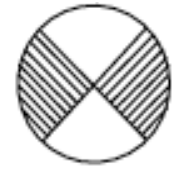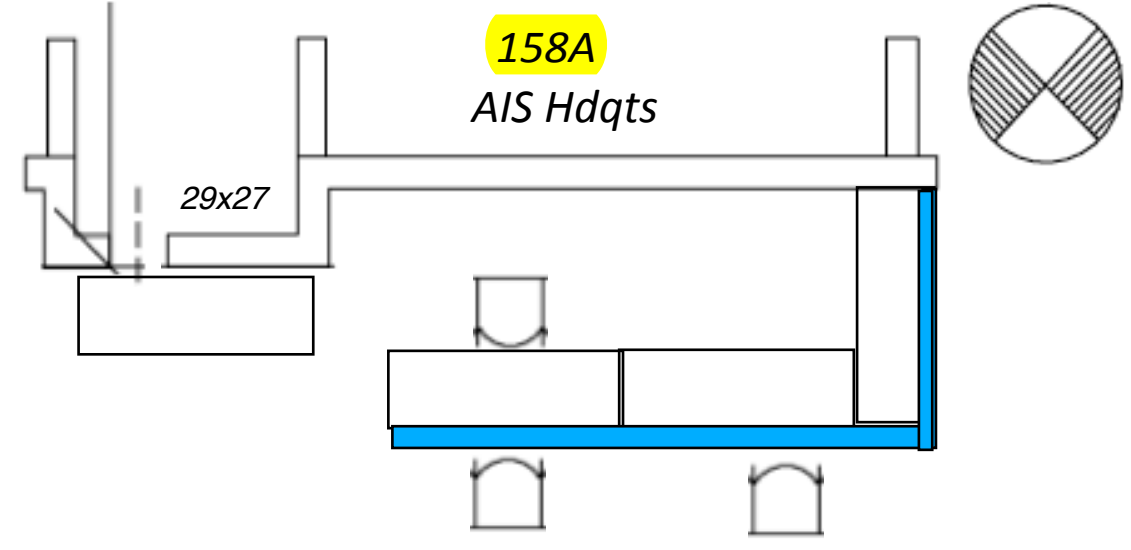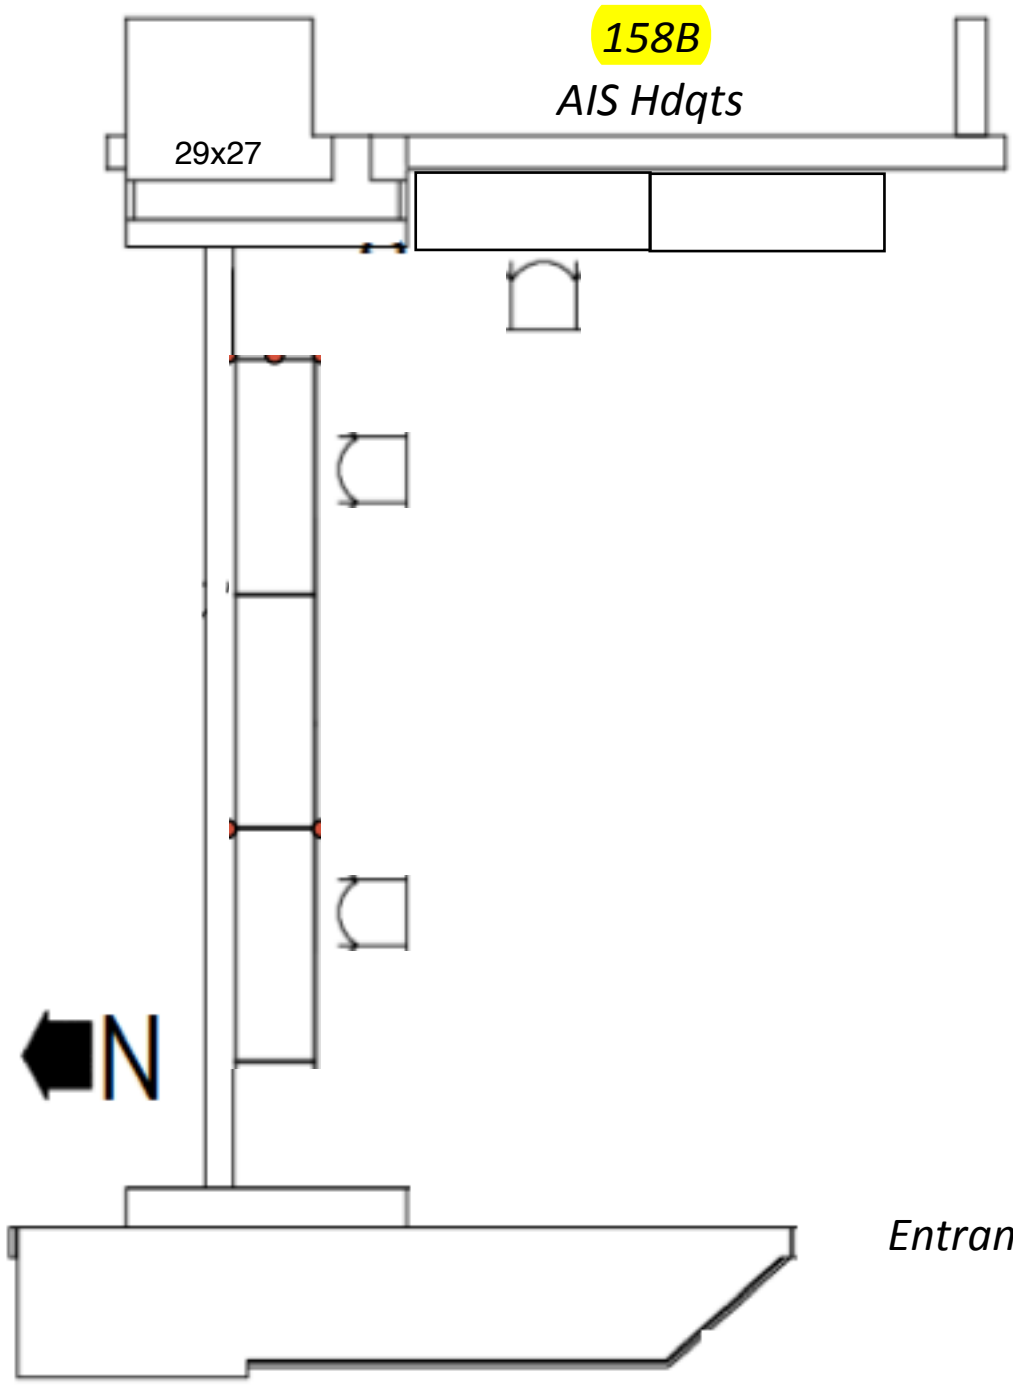


Entrance

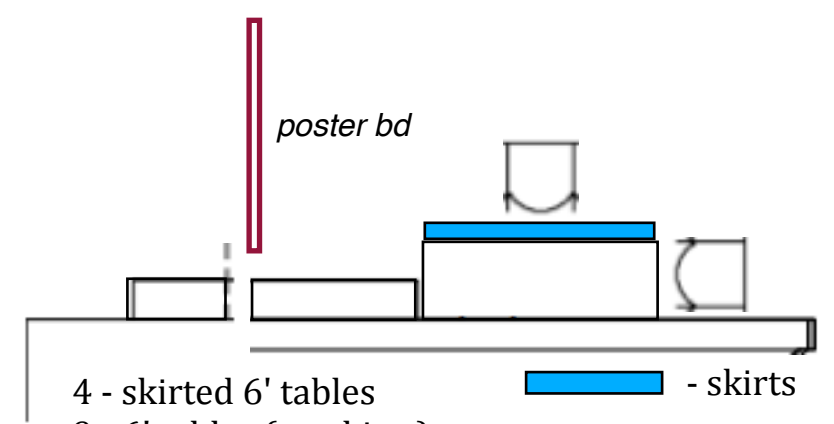


- 4 - skirted 6' tables
 - 9 - 6' tables (no skirts)
 - 10 - chairs
 - Electric - wall outlets
- skirts

Entrance

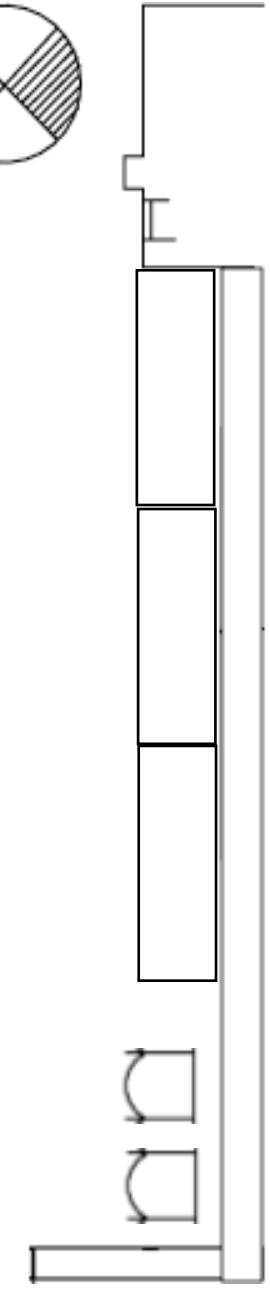

SFN 2023

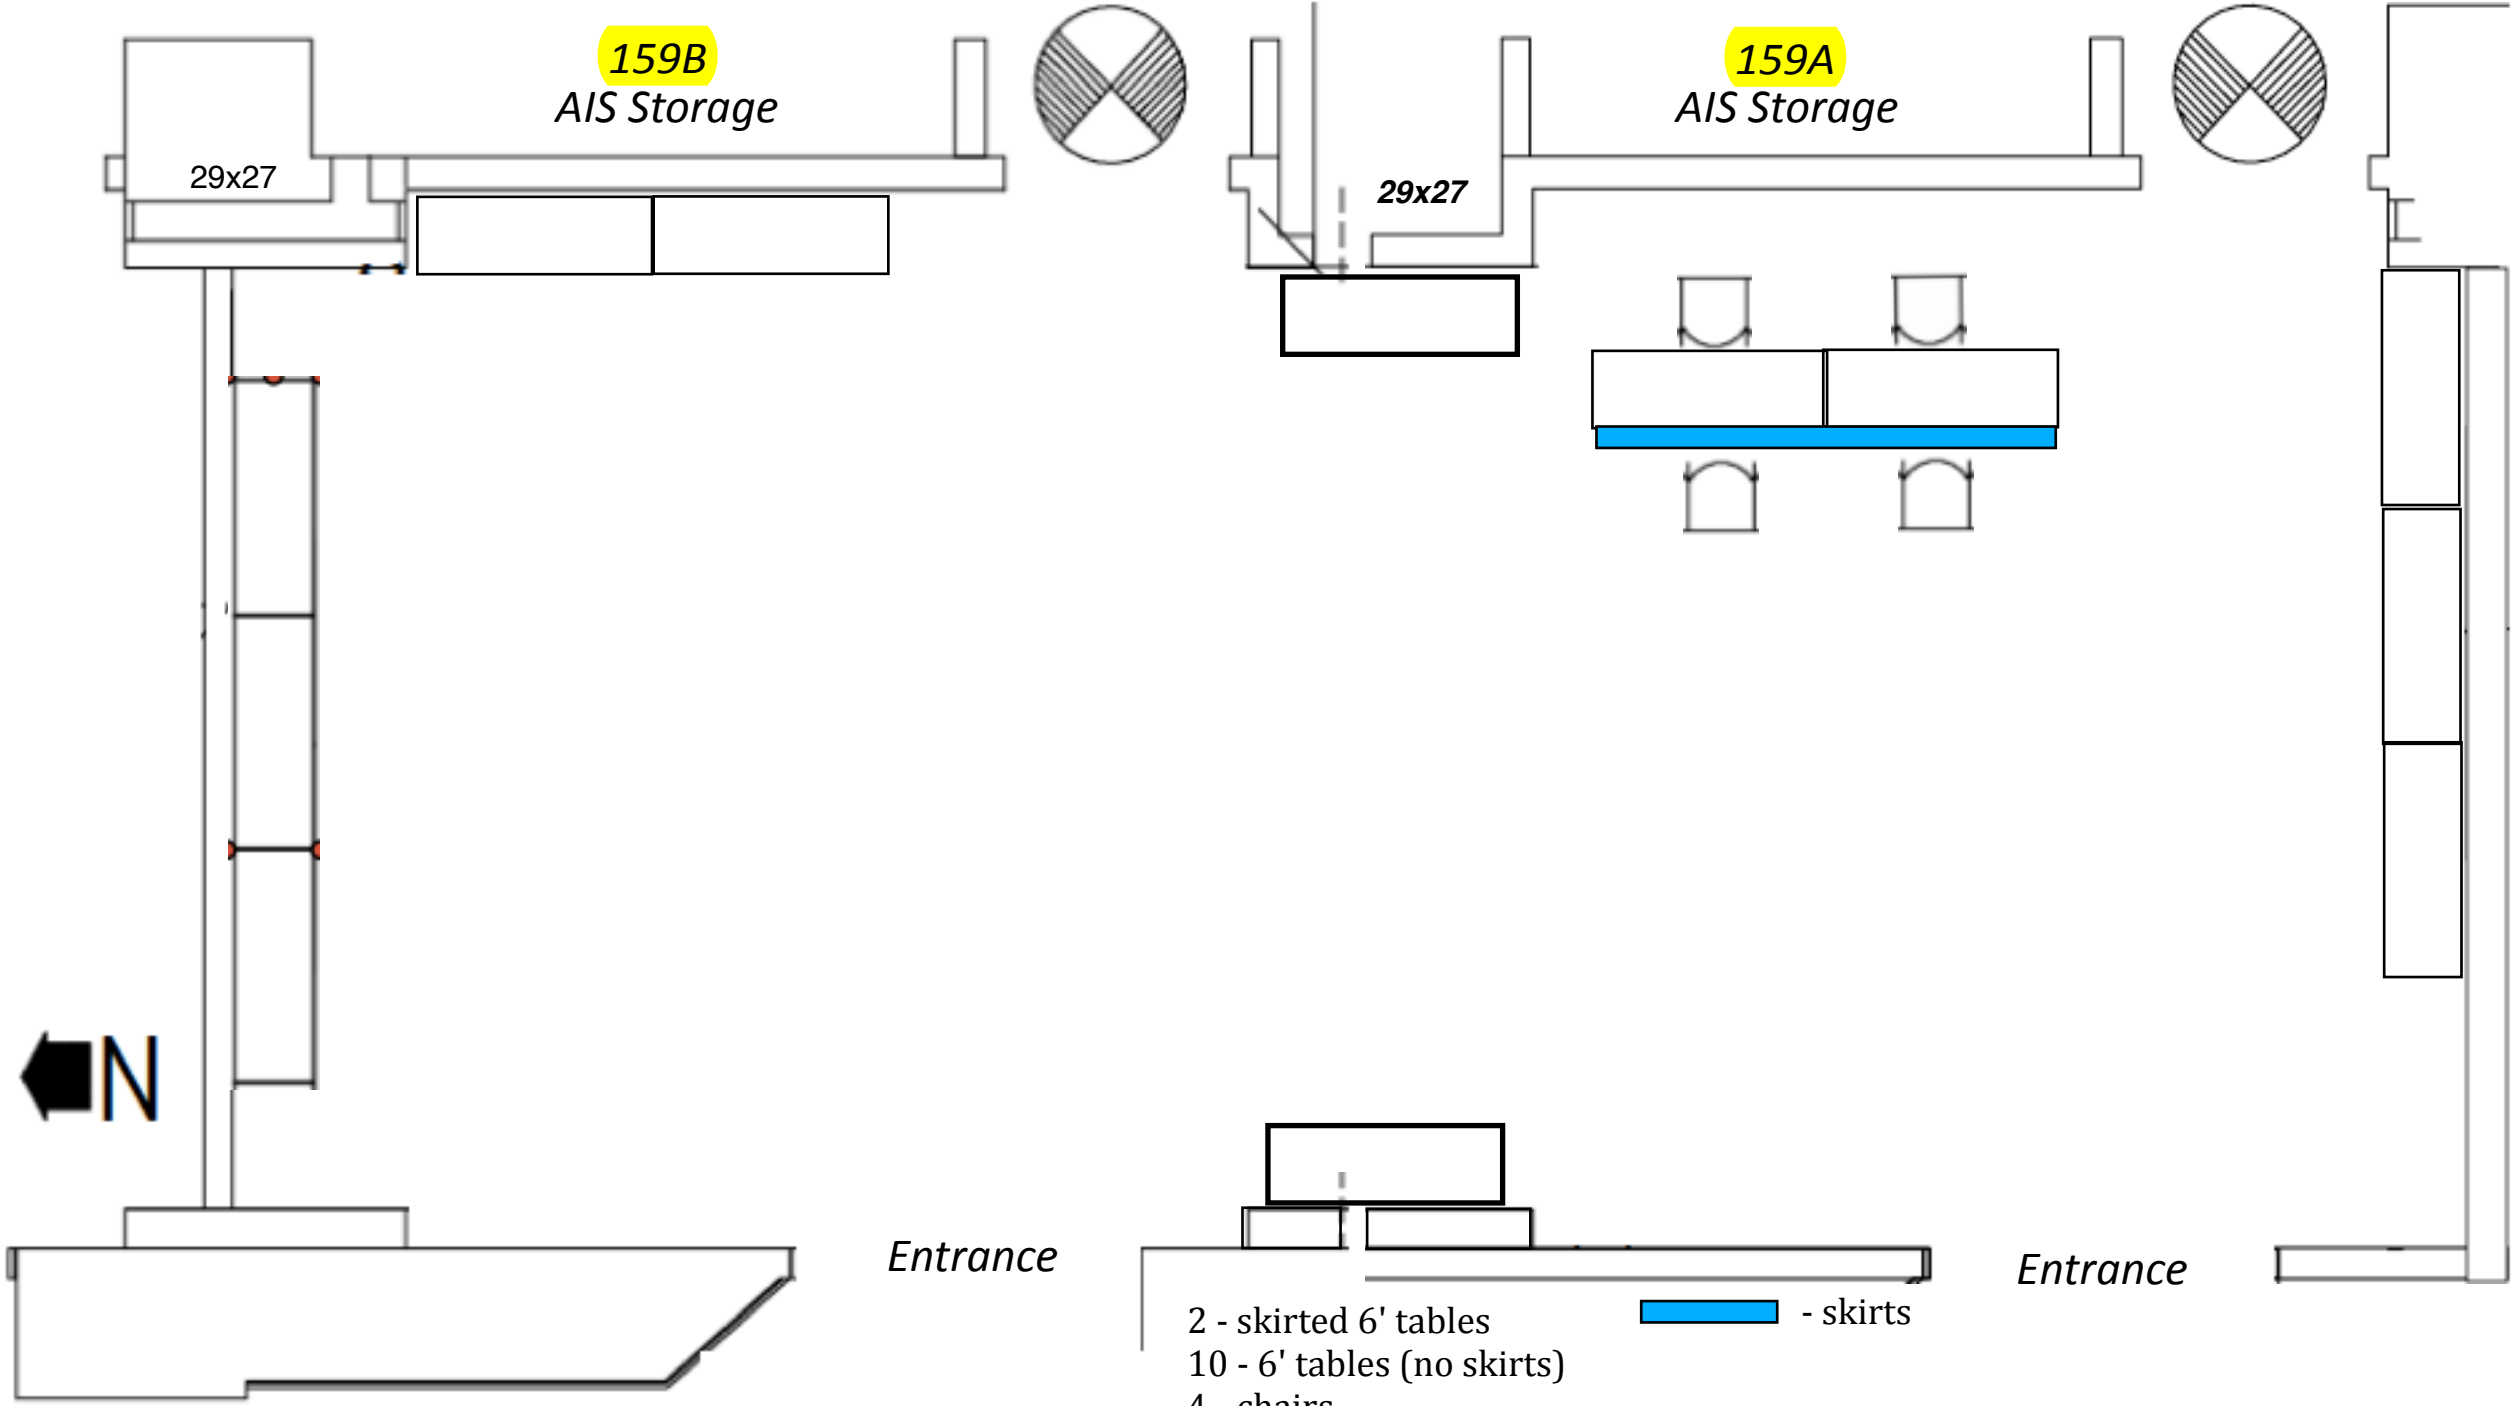


- 2 - skirted 6' tables
- 10 - 6' tables (no skirts)
- 4 - chairs
- Electric - wall outlets

SFN 2023

Room 201

Theatre 385

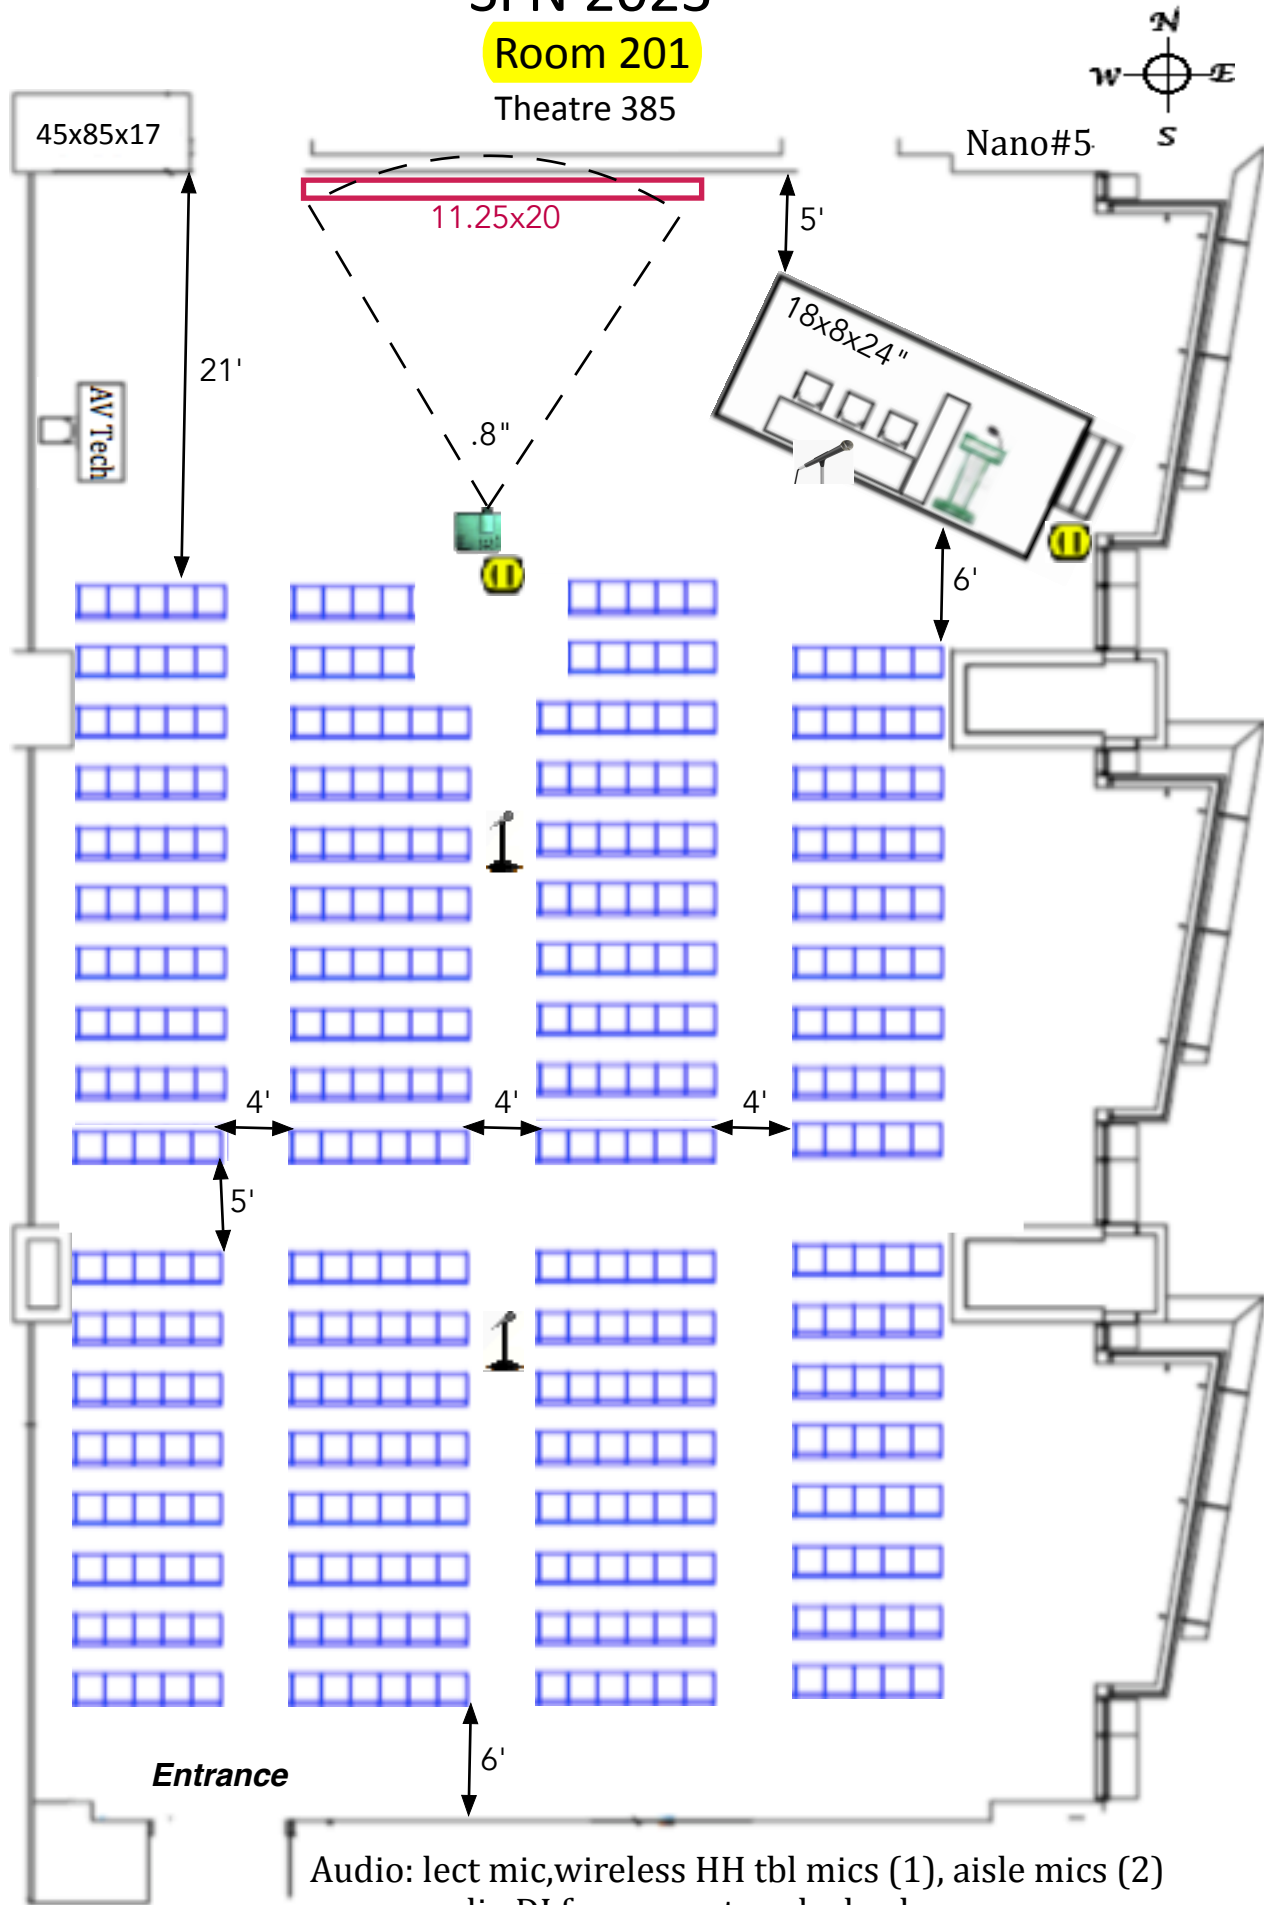

Audio: lect mic, wireless HH tbl mics (1), aisle mics (2)
audio DI for computer playback


Platforms Stage: 18'x8'x24" w/ steps, 6'x8'x24"

Tables: 1-8' x 24" & 1-6'x18" next to lectern (The Expo Group)

Lights: preset room lights out over screen

 Electric: 110 drops

water & cups on headtable & lectern ea day prior to session

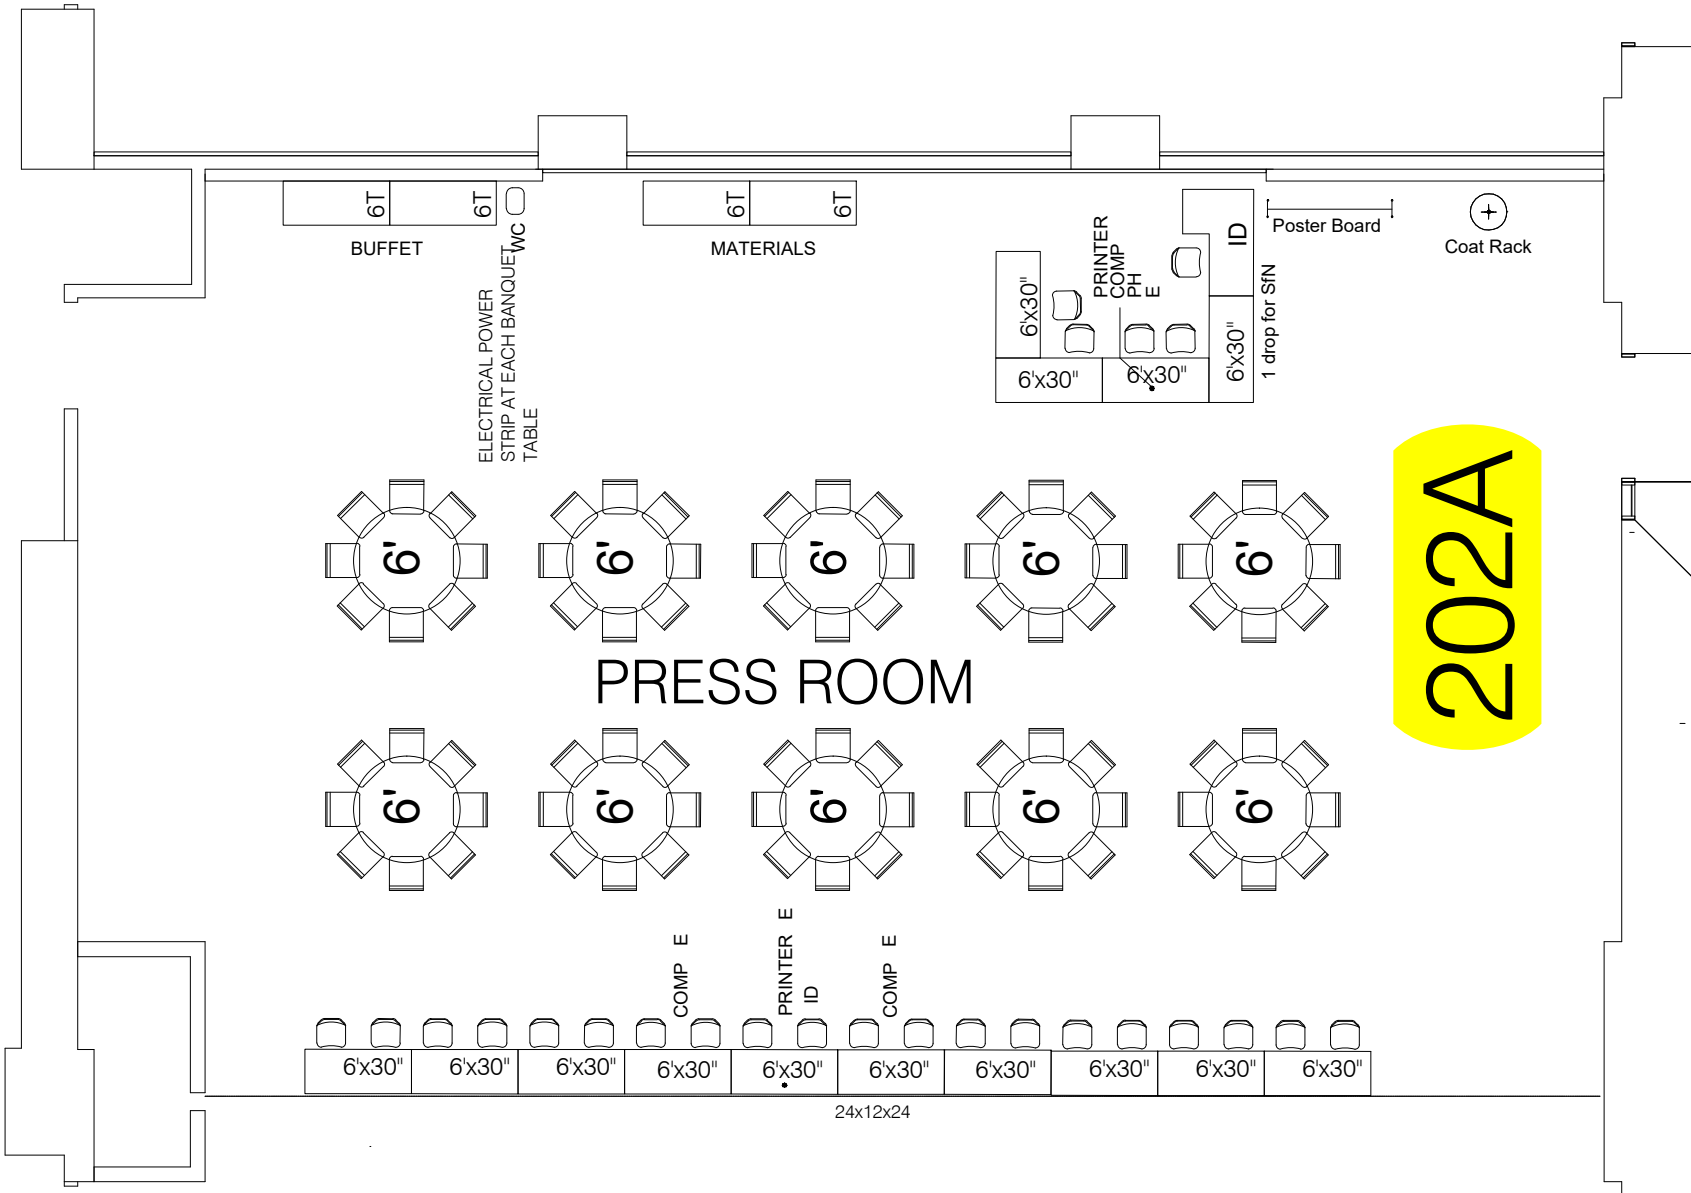

CONCOURSE

202A


*This floor plan is subject to fire marshal approval.

- Current As Of: 10-02-2023
 - Job No.: 2311006
 - Drawn By: SA
 - Scale: Fit To Page
- C:\TEG\CAD\SN23-ALL_09-18-23.dwg


NEUROSCIENCE
 NOVEMBER 12 - 15, 2023
 L STREET BRIDGE SIDE
 WALTER E. WASHINGTON CONVENTION CENTER
 WASHINGTON, D.C.

THE EXPO GROUP
 theexpogroup.com | 972.580.9000

Disclaimer
 Every effort has been made to ensure the accuracy of all information contained on this floor plan. However no warranties, either expressed or implied are made with respect to this floor plan. If the location of building columns, utilities or other architectural components of the facility is a consideration in the construction or usage of an exhibit, it is the sole responsibility of the exhibitor to physically inspect the facility to verify all dimensions and locations.

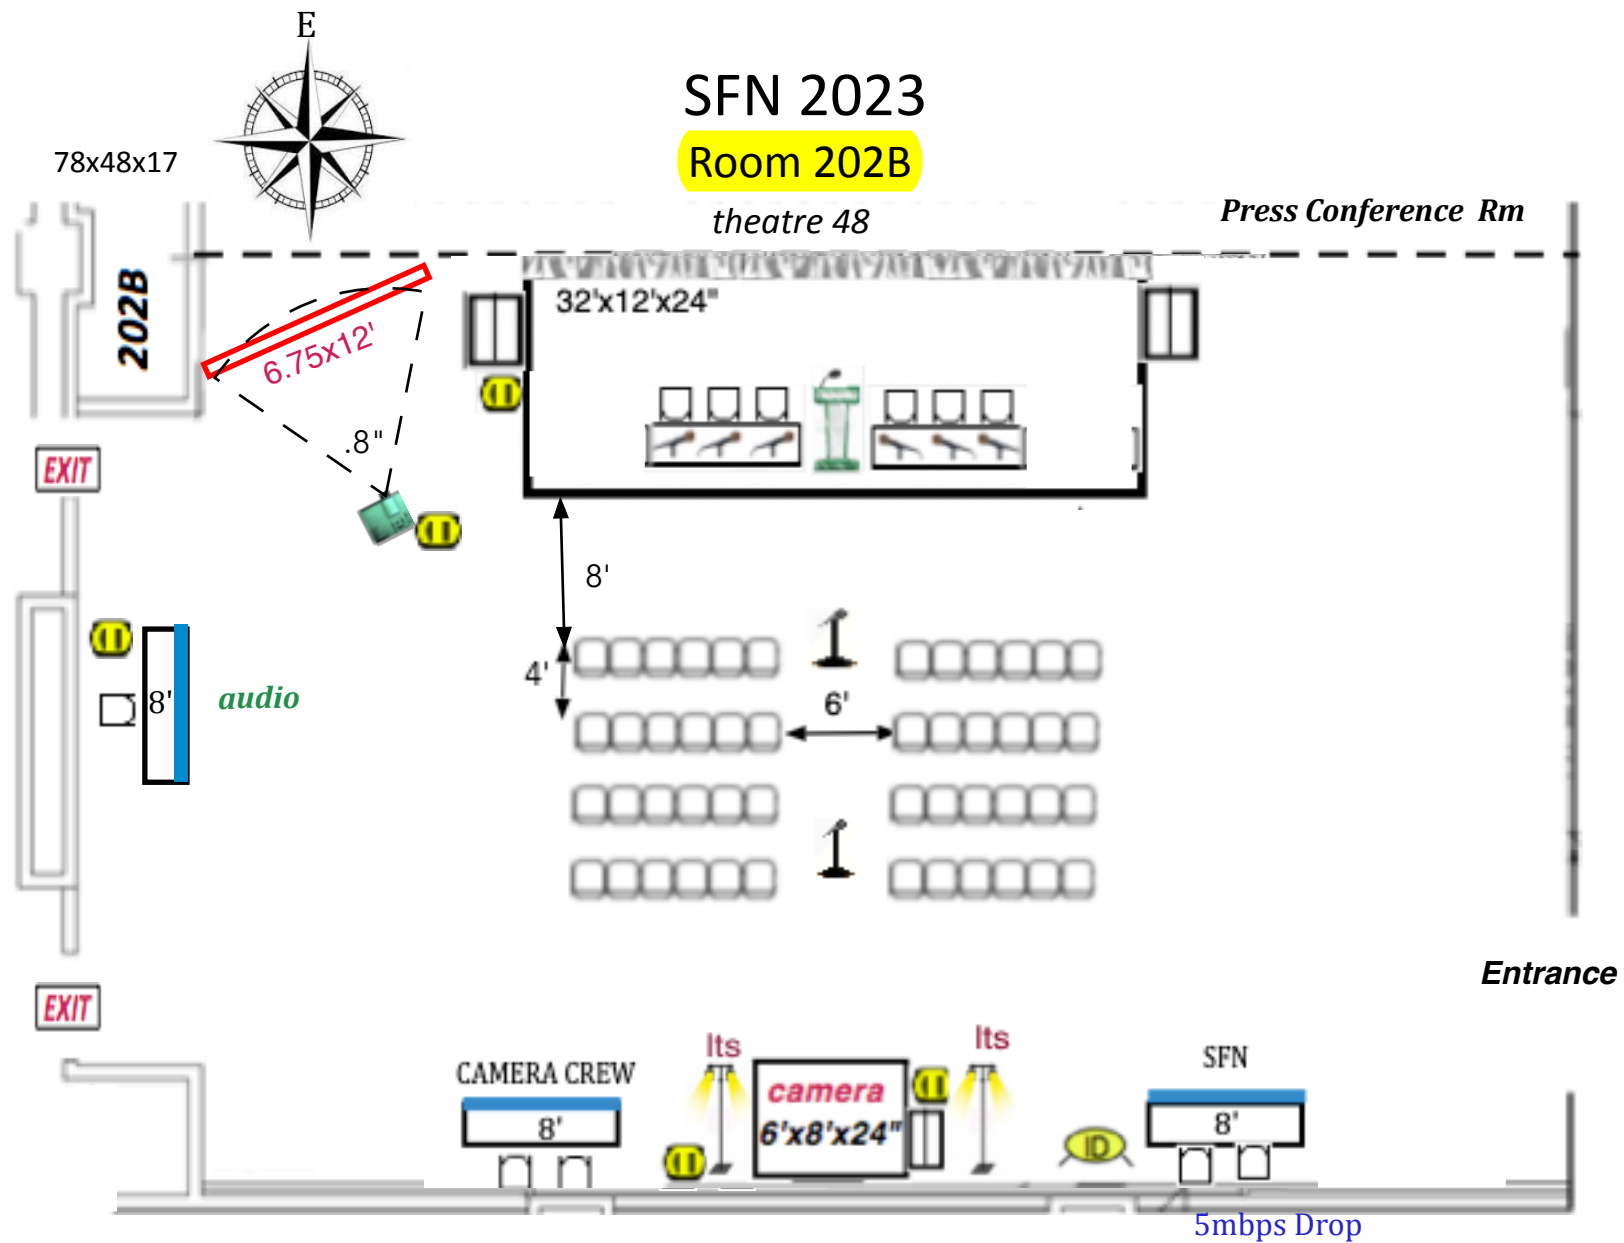

Audio: lectern,tbl mics PTT(6), floor mics (2)
 audio DI for computer playback at lectern
 Platforms Stage: 24' x 12' x 24", Camera platform 6'x8'x24"
 tables skirted: stg.2-8'x24
 House 3-8'x24" tables
 lights : preset room lights out over screen
 Electric: 1-20amp drop at camera platform,
 1-20amp drop for Lt trees
 1-20amp drop at audio table
 1-20amp drop @ stg L
 1-20amp drop @ DVP

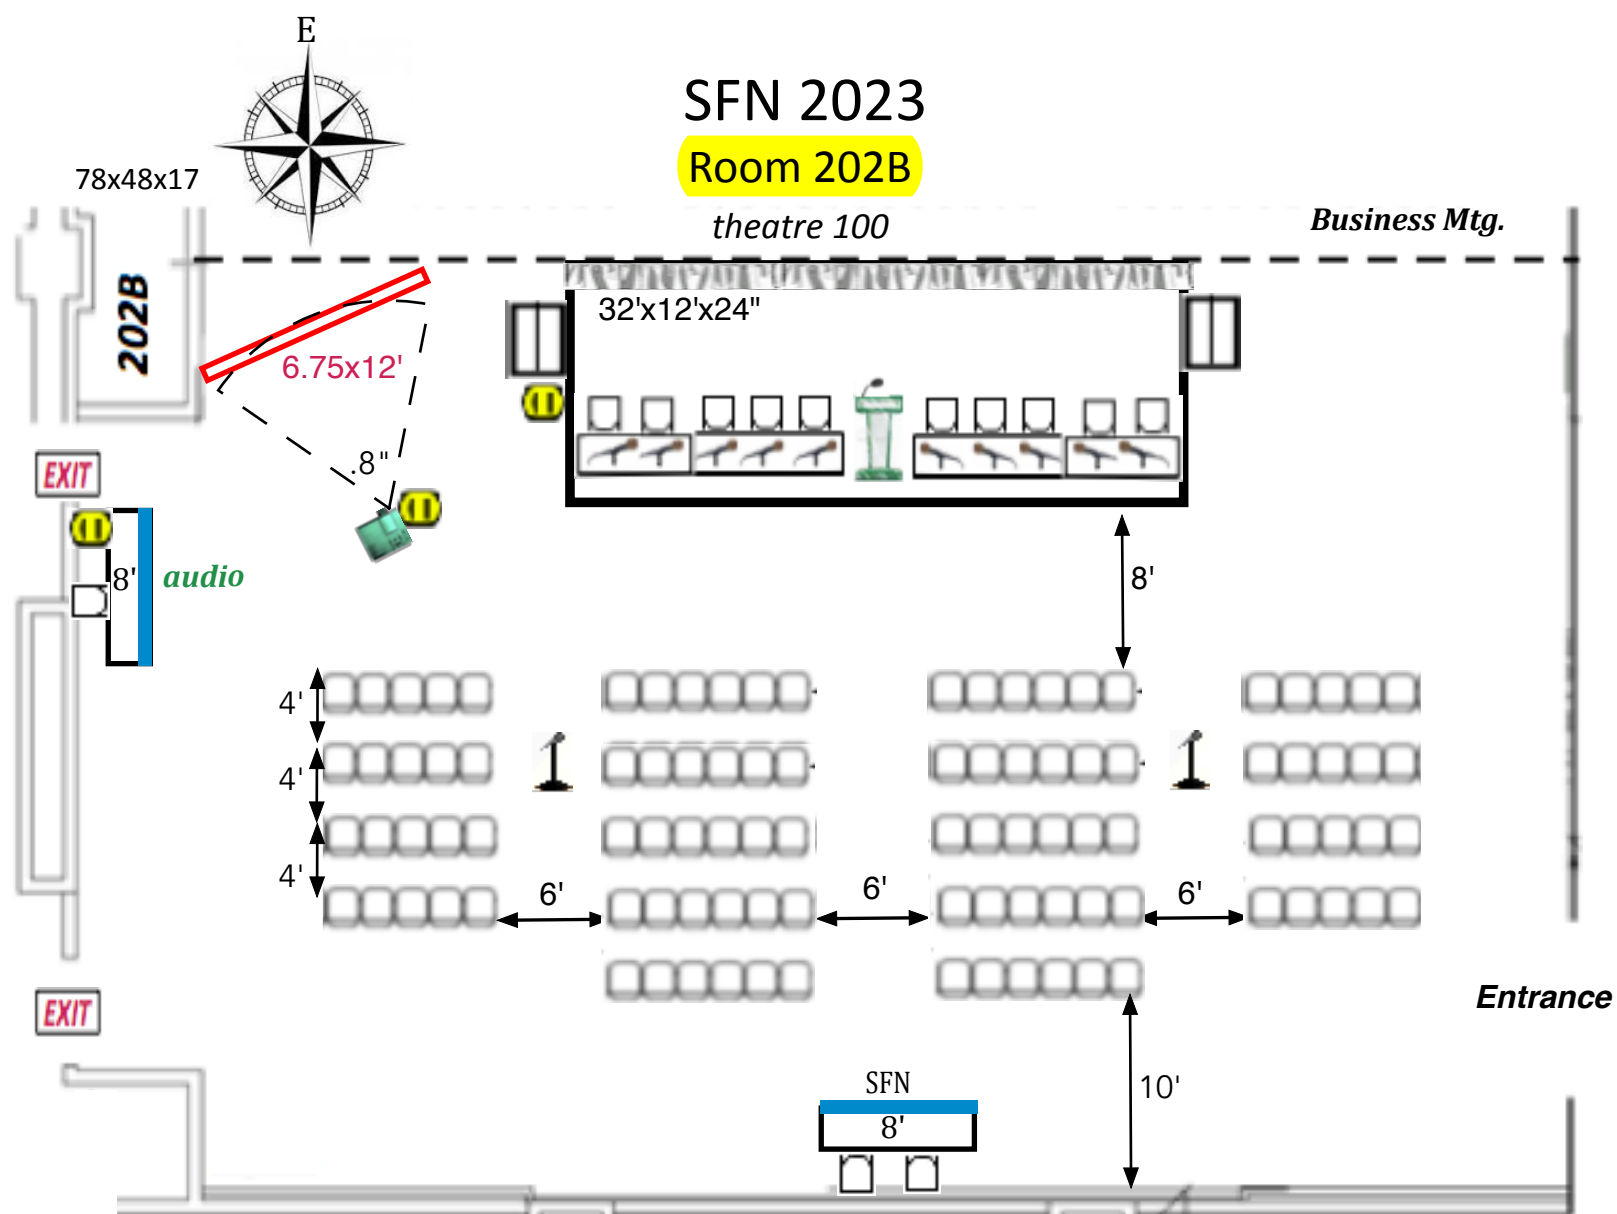

Audio: lectern,tbl mics PTT(10), floor mics (2)

audio DI for computer playback at lectern

Platforms Stage: 32' x 12' x 24"

tables skirted: stg.2-8'x24 ,2-6'x24

House 2-8'x24" tables

lights : preset room lights out over screen

Electric:

1-20amp drop at audio table

1-20amp drop @ stg R

1-20amp drop @ DVP




CONCOURSE

ROOM 204A Infant Care

ROOM 204B

KIDDIE CORP

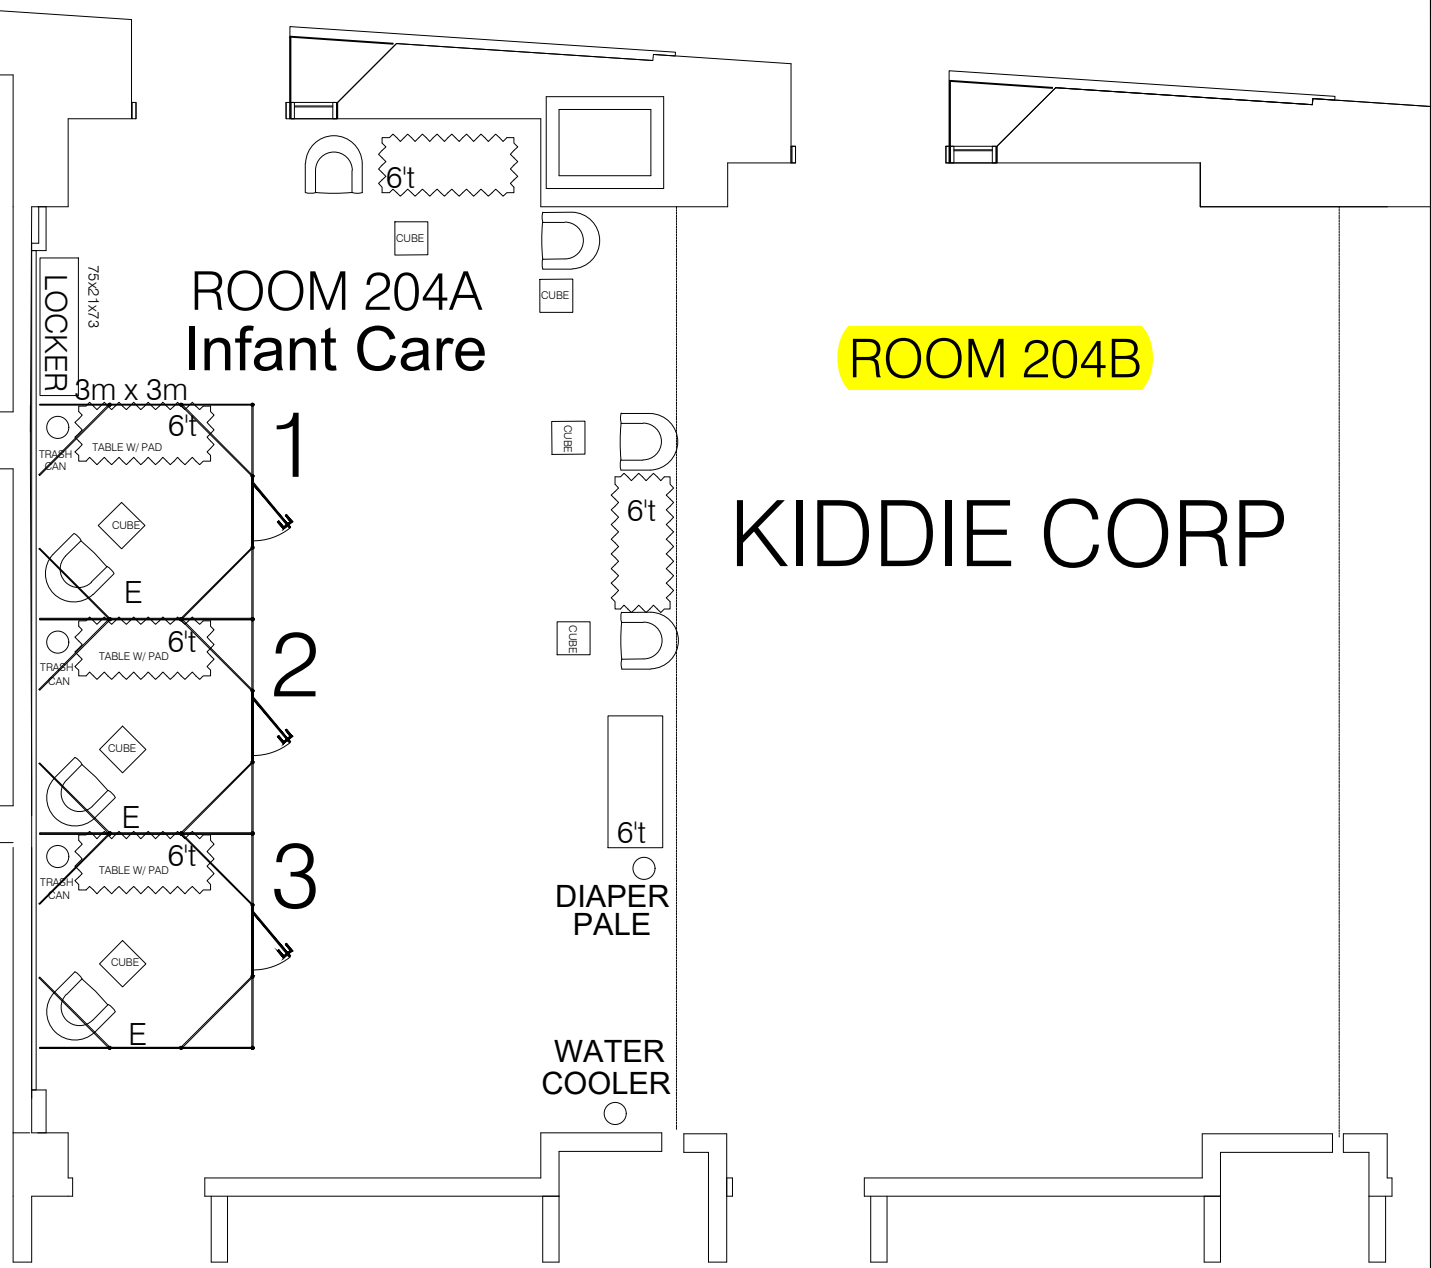

SERVICE CORRIDOR

*This floor plan is subject to fire marshal approval

- Current As Of: 09-18-2023
- Job No.: 2311006
- Drawn By: SA
- Scale: Fit To Page

NEUROSCIENCE
 NOVEMBER 12 - 15, 2023
 CONCOURSE LEVEL
 WALTER E. WASHINGTON CONVENTION CENTER
 WASHINGTON, D.C.

THE EXPO GROUP
 theexpogroup.com | 972.580.9000

Disclaimer
 Every effort has been made to ensure the accuracy of all information contained on this floor plan. However no warranties, either expressed or implied are made with respect to this floor plan. If the location of building columns, utilities or other architectural components of the facility is a consideration in the construction or usage of an exhibit, it is the sole responsibility of the exhibitor to physically inspect the facility to verify all dimensions and locations.

SFN 2023


Room 207A

Room 207B

Nano #11
PD Workshop 1

Theatre 422

Theatre 170, Banquet 120 PD Workshop 2

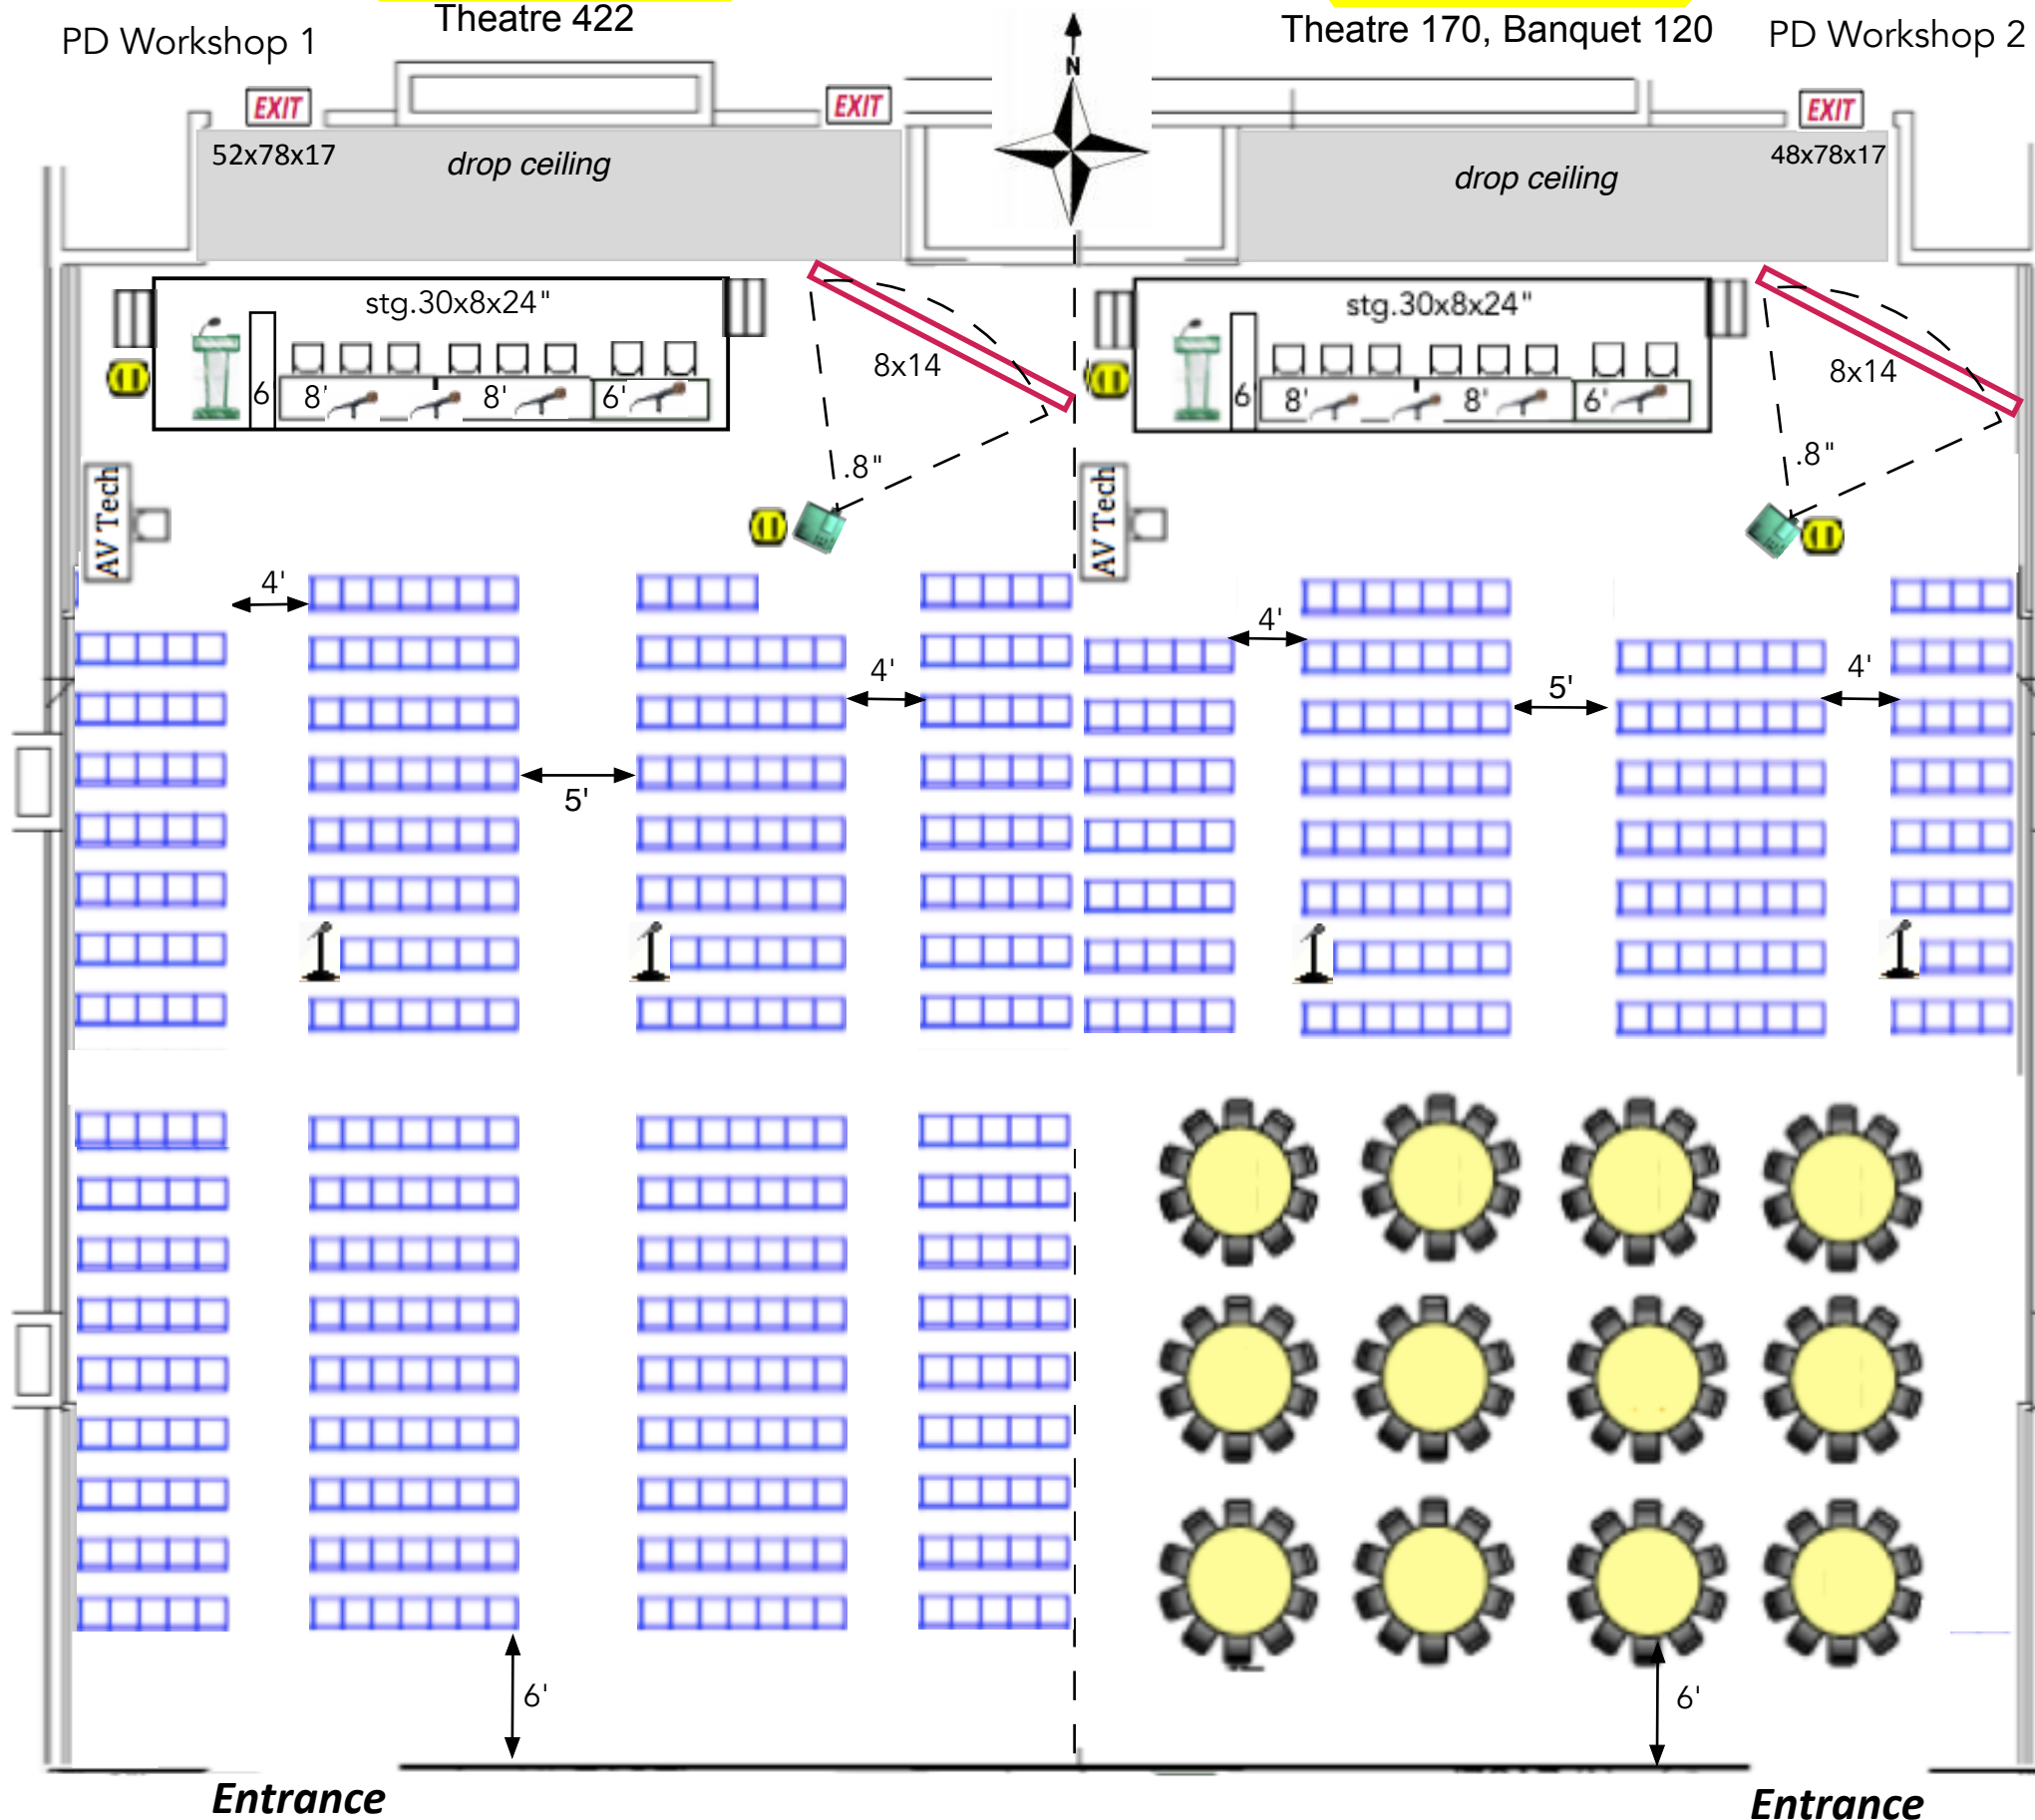

Audio: lect mic, tbl mics PTT (4), aisle mics (2)
audio DI for computer playback

Platforms: stage 30'x8'x24" w/ steps


Tables: 2-8', 1-6' x 24", 1-6' x 18" next to lectern (the expo group)

 **Electric: Drops**
Preset lights out over screen

water & cups on headtable & lectern ea day prior to session

SFN 2023

Cmte Rms 209A 209B 209C

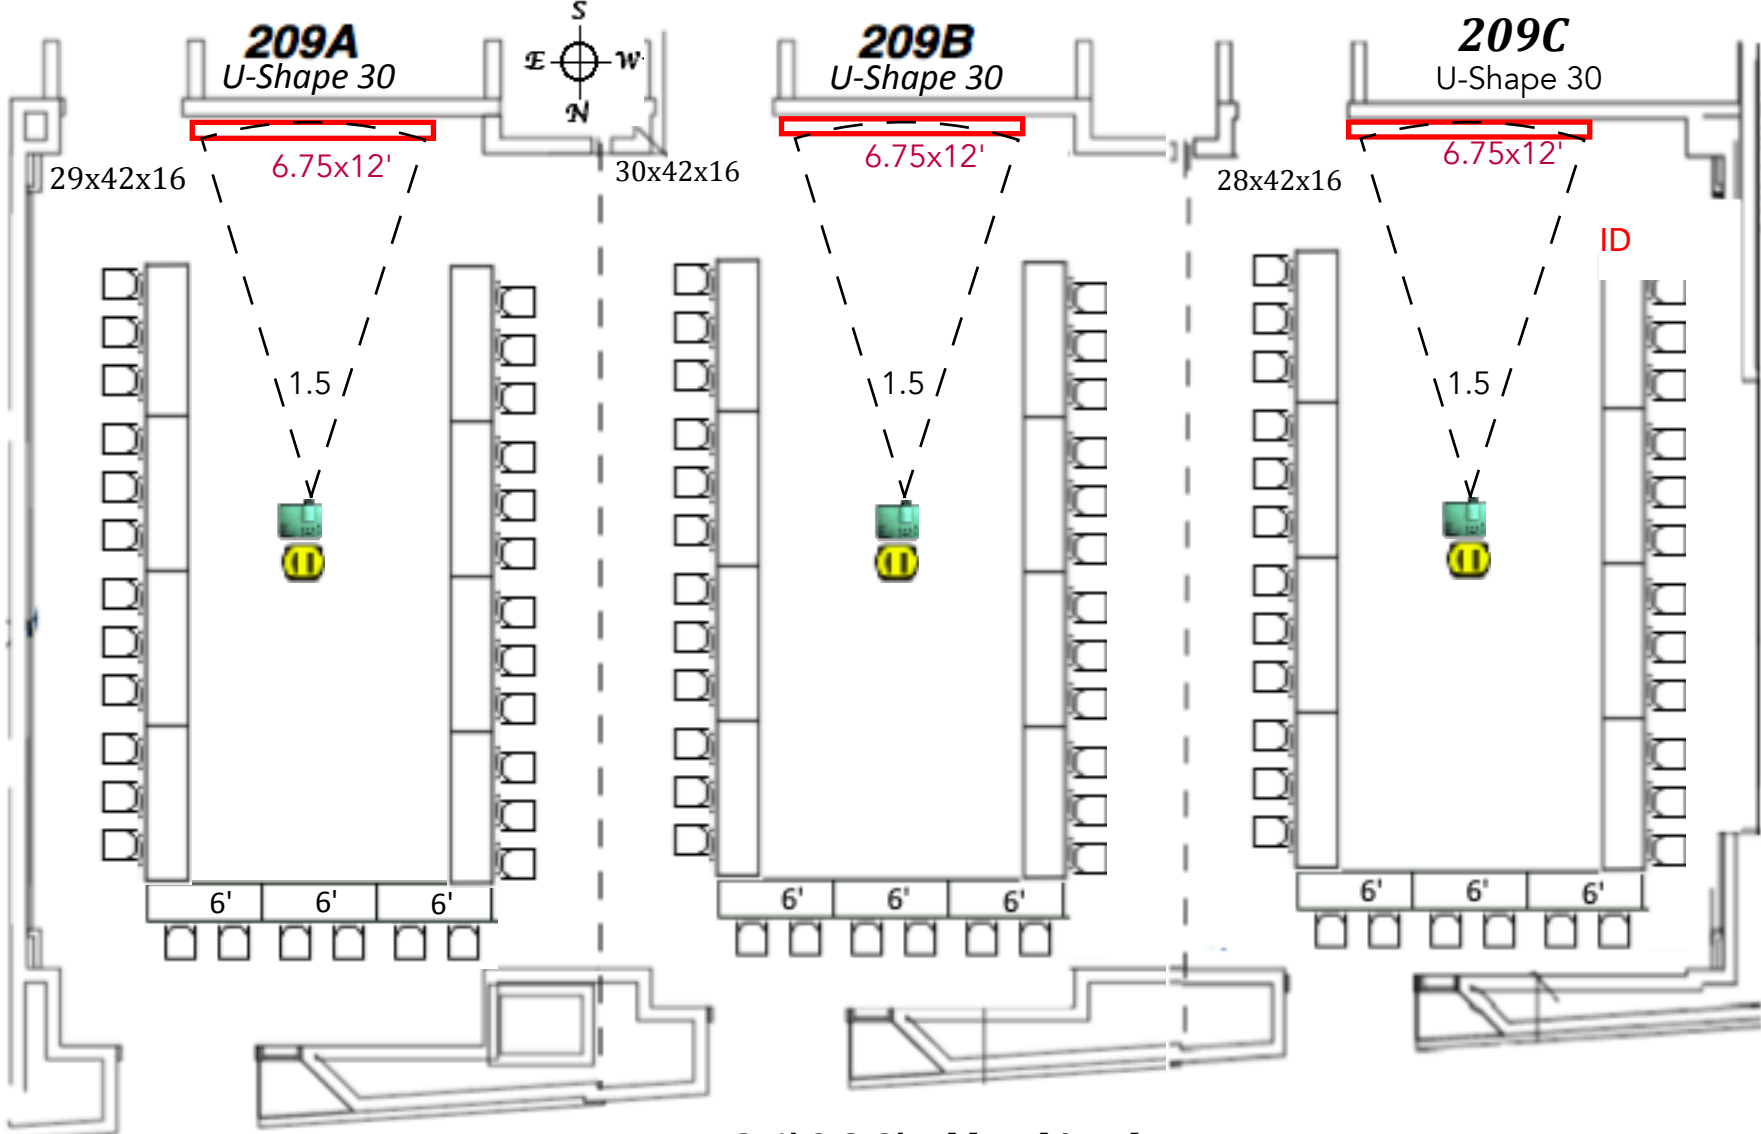


3-6' & 8-8' tables skirted

 Electric Drops

SFN 2023

Rm 210

AIS Satellite Hdqts & Storage

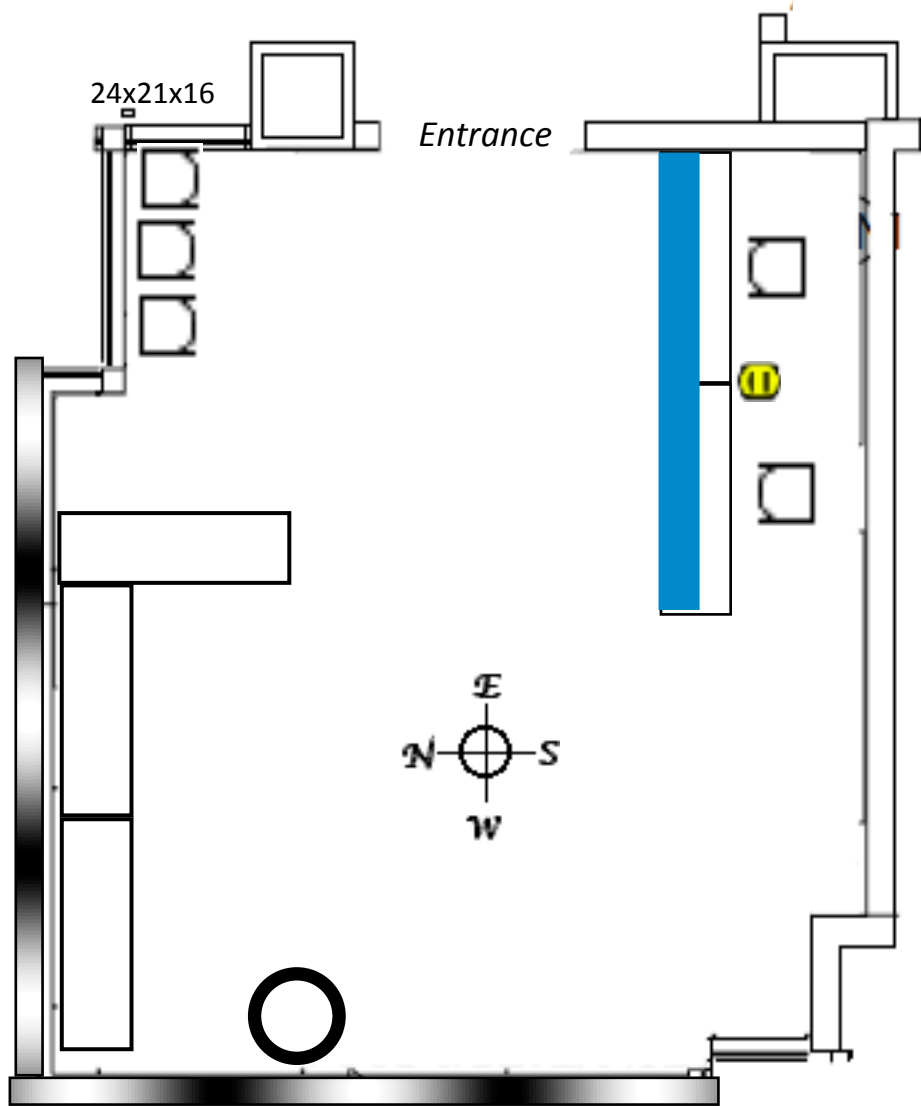

- 2-6' tables skirted
- 3-6' tables no skirts
- 5- chairs

 Electric Drops

SFN 2023

Room 304


Conference 16

Room 305

Conference 16

Room 306

Conference 16

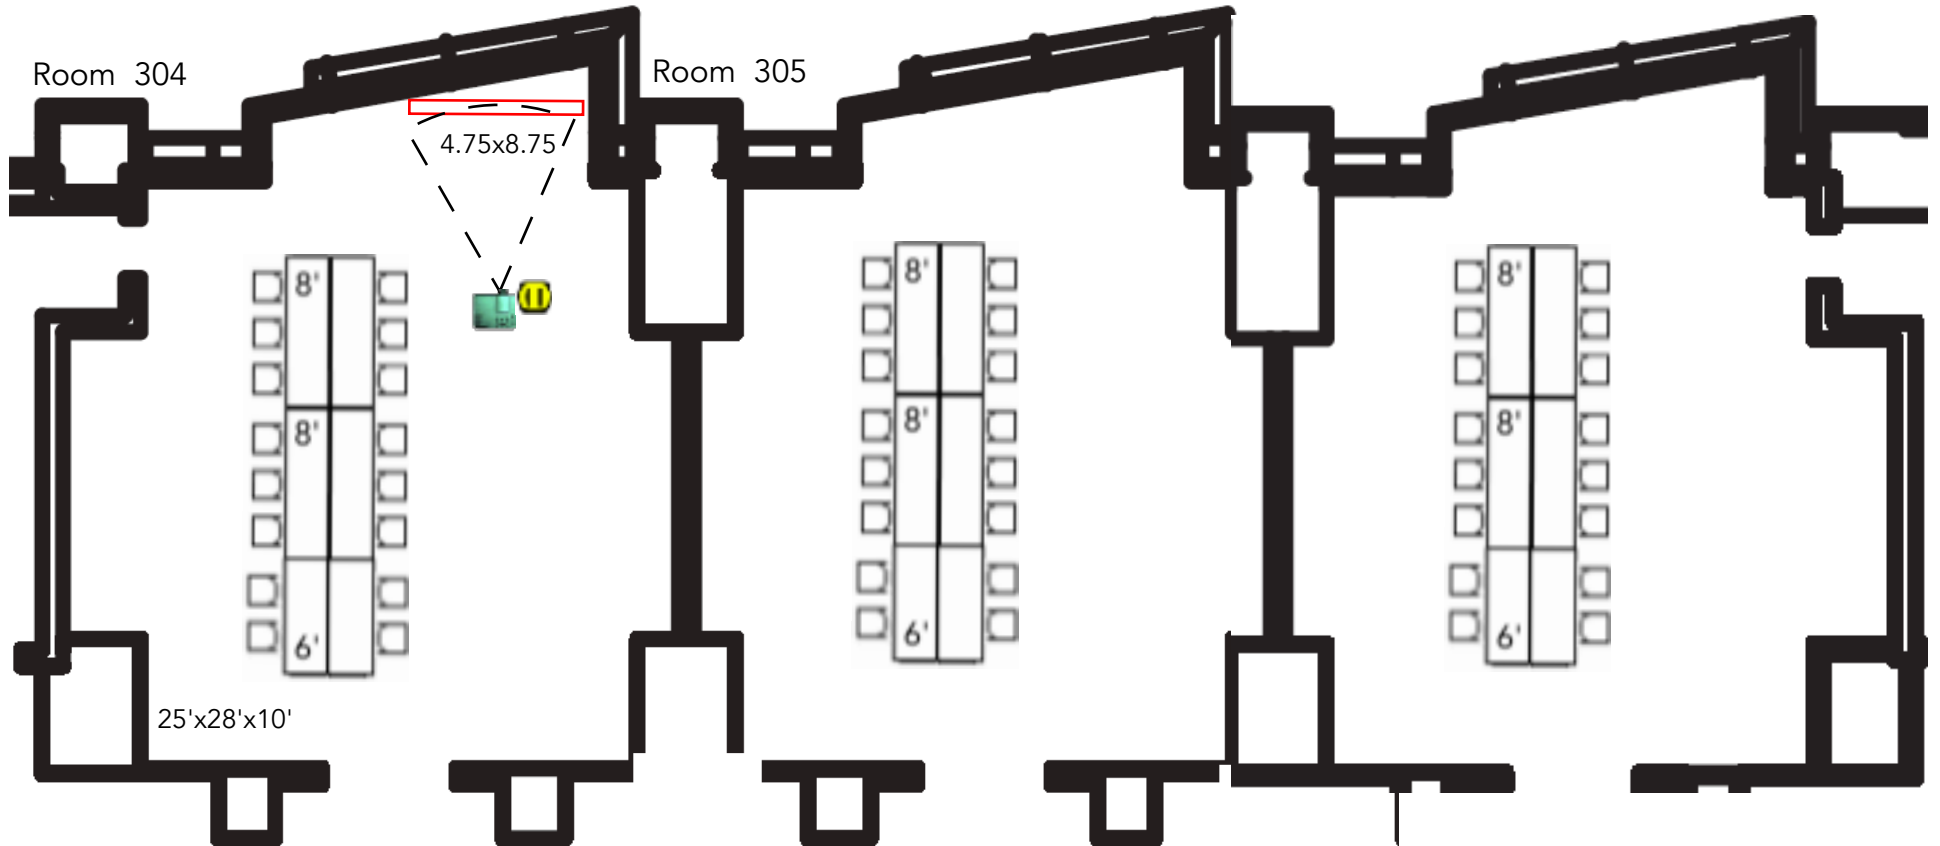

Audio: lect mic, tbl mics (), aisle mics ()

Tables: 4-8' & 2-6'x

Lights: preset room lights out over screen

⚡ Electric Drops

water & cups on neadtable & lectern ea day prior to session

East Overlook

Crescent Rounds - 30

48'x31' Cocktail-3

