



**NEUROSCIENCE
2024**

McCormick Place

Floor Plans

- Hall A (Front)
- Hall A (Back)

As of: 9/25/24

Digital Signage
Hall A and Grand Concourse


Digital Signage

Digital Sign #1
(1) electrical drop @ E

Digital Sign #2
electrical drop @ E


Digital Sign #4
electrical drop @ E
(between Info & Directory)

Digital Sign #3
electrical drop @ E

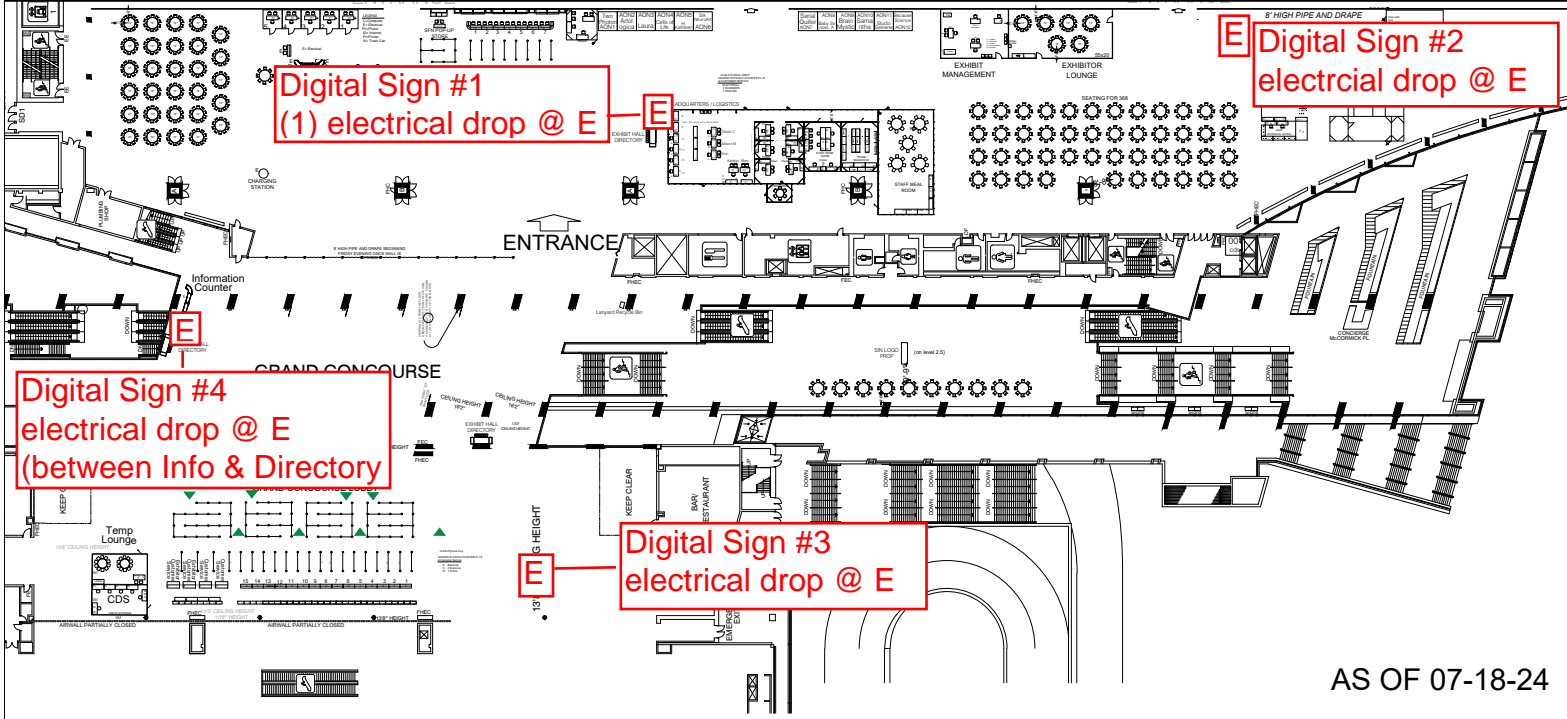


AS OF 07-18-24

This floor plan is subject to fire marshal approval

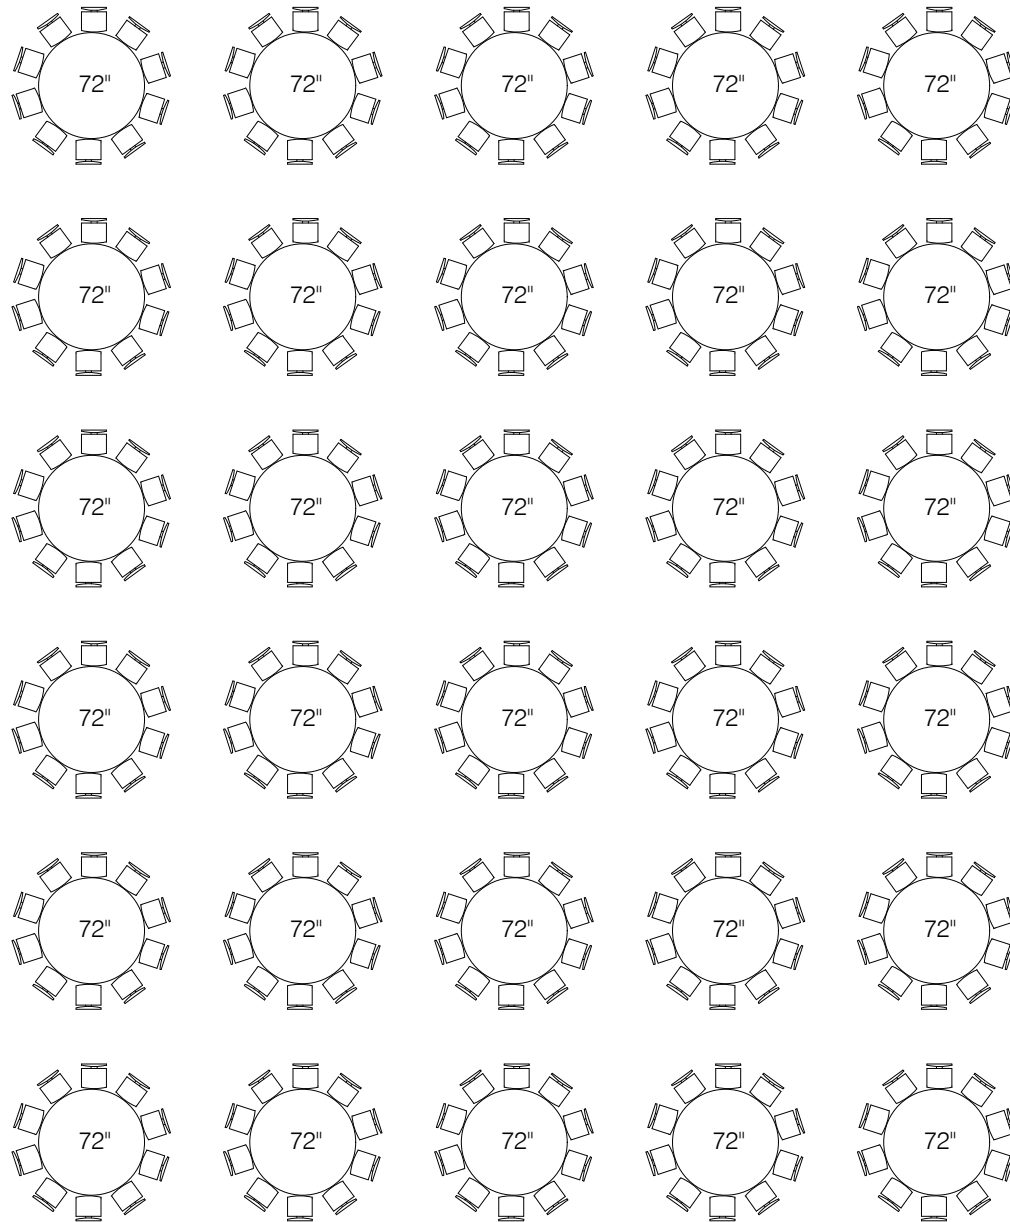


LEGEND

- C=Computer
- E= Electrical
- Ph=Phone
- ID= Internet
- Pr=Printer
- W= Trash Can

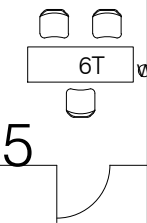



Neurojobs

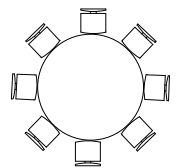

3'HIGH PIPE AND DRAPE

REMOVE 3' DRAPE ON SUNDAY
MENTORING / NETWORKING

30 ROUNDS OF 10
 GOING SOUTH

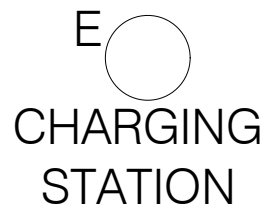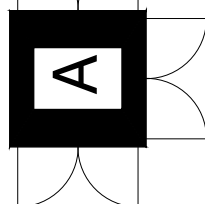

*This floor plan is subject to fire marshal approval.


Current As Of: 09-26-2024
Job No.: 2410003
Drawn By: SA
Scale: Fit To Page
<small>\\3_Floor_Plans\2024_Floor_Plans\Neuroscience-SN24\CAD\SN24_09-26-24.dwg</small>

Neuroscience 2024
 October 5 - 9 (Meeting Dates)
 October 6 - 9 (Exhibit Dates)
 McCormick Place
 South Building Level A1&A2
 Chicago, Illinois

THE EXPO GROUP
 theexpogroup.com | 972.580.9000

Disclaimer


Every effort has been made to ensure the accuracy of all information contained on this floor plan. However no warranties, either expressed or implied are made with respect to this floor plan. If the location of building columns, utilities or other architectural components of the facility is a consideration in the construction or usage of an exhibit, it is the sole responsibility of the exhibitor to physically inspect the facility to verify all dimensions and locations.

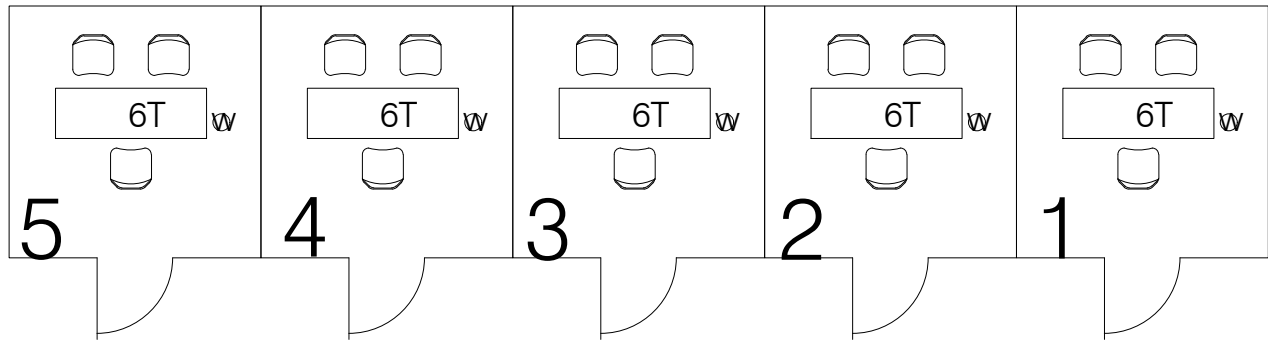




LEGEND

- C=Computer
- E= Electrical
- Ph=Phone
- ID= Internet
- Pr=Printer
- W= Trash Can

NEURO JOBS

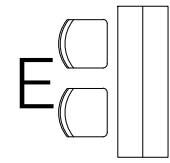

E= Electrical

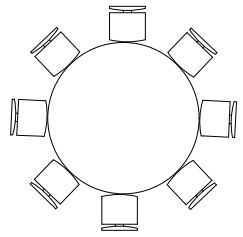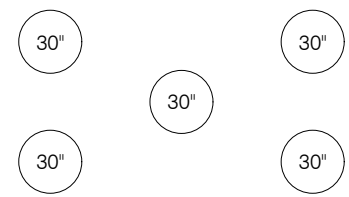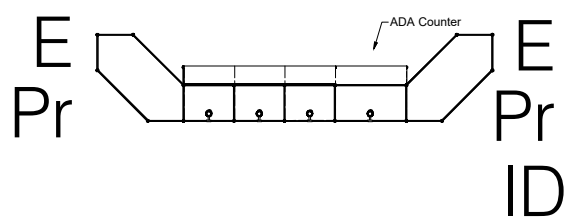

Neurojobs Career Resources

*This floor plan is subject to fire marshal approval.

Current As Of: 08-16-2024
Job No.: 2410003
Drawn By: SA
Scale: Fit To Page


Neuroscience 2024
 October 5 - 9 (Meeting Dates)
 October 6 - 9 (Exhibit Dates)
 McCormick Place
 South Building Level A1&A2
 Chicago, Illinois

THE EXPO GROUP
 theexpogroup.com | 972.580.9000

Disclaimer
 Every effort has been made to ensure the accuracy of all information contained on this floor plan. However no warranties, either expressed or implied are made with respect to this floor plan. If the location of building columns, utilities or other architectural components of the facility is a consideration in the construction or usage of an exhibit, it is the sole responsibility of the exhibitor to physically inspect the facility to verify all dimensions and locations.

20'

6x30"

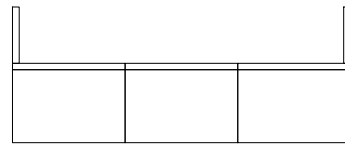

E


ID

DISPLAY

SFN POP-UP STORE

6'


6'

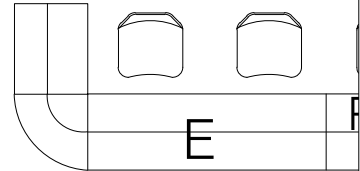

E

1

10'

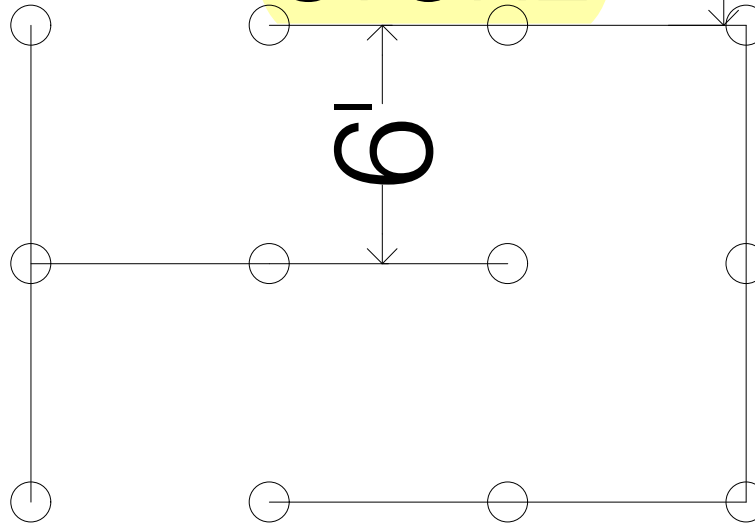


*This floor plan is subject to fire marshal approval.

Current As Of: 08-16-2024
Job No.: 2410003
Drawn By: SA
Scale: Fit To Page
C:\TEG\CAD\SR24_08-14-24.dwg

Neuroscience 2024
 October 5 - 9 (Meeting Dates)
 October 6 - 9 (Exhibit Dates)
 McCormick Place
 South Building Level A1&A2
 Chicago, Illinois

THE EXPO GROUP
 theexpogroup.com | 972.580.9000

Disclaimer
 Every effort has been made to ensure the accuracy of all information contained on this floor plan. However no warranties, either expressed or implied are made with respect to this floor plan. If the location of building columns, utilities or other architectural components of the facility is a consideration in the construction or usage of an exhibit, it is the sole responsibility of the exhibitor to physically inspect the facility to verify all dimensions and locations.

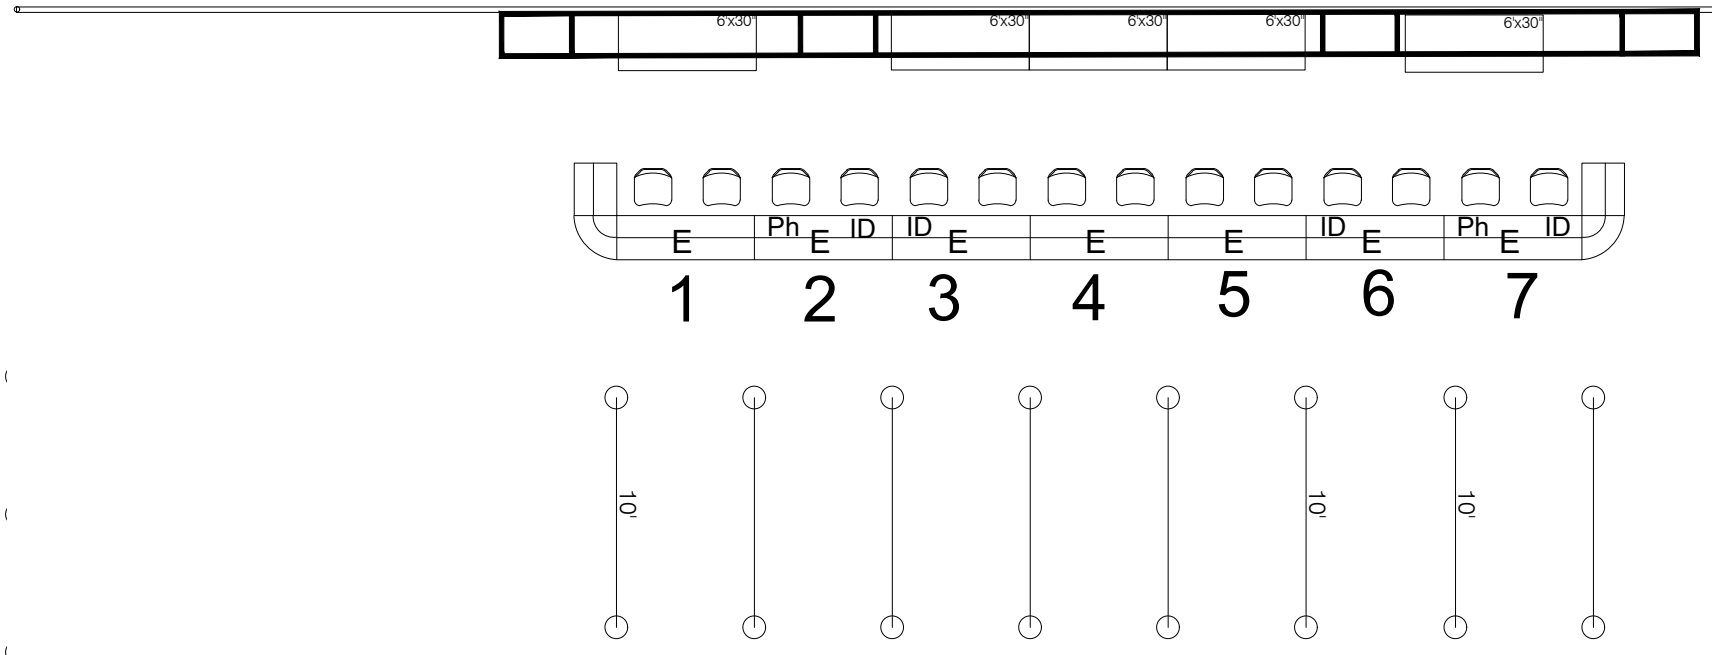

ATTENDEE SERVICES

1. App Support Wireless & Mobile
2. Housing
3. Certificate of Attendance
4. Certificate of Attendance
5. Certificate of Attendance
6. Membership
7. Lost & Found/ Ribbon/ Travel Check-In

*This floor plan is subject to fire marshal approval.

Current As Of: 08-24-2024
Job No.: 2410003
Drawn By: SA
Scale: Fit To Page

Neuroscience 2024
 October 5 - 9 (Meeting Dates)
 October 6 - 9 (Exhibit Dates)
 McCormick Place
 South Building Level A1&A2
 Chicago, Illinois

THE EXPO GROUP
 theexpogroup.com | 972.580.9000



Disclaimer
 Every effort has been made to ensure the accuracy of all information contained on this floor plan. However no warranties, either expressed or implied are made with respect to this floor plan. If the location of building columns, utilities or other architectural components of the facility is a consideration in the construction or usage of an exhibit, it is the sole responsibility of the exhibitor to physically inspect the facility to verify all dimensions and locations.

605

905	1004
DIRECT Corp.	Princeton
20'	1002
901	Roboz Surgical
	1000

1005 | 1104

Tho

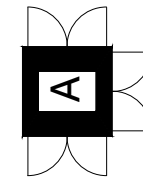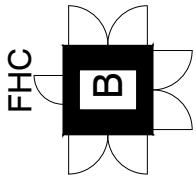

1101

ENTRANCE

Two Photon AON1	AON2 Artologica	AON3 Laura	AON4 Cells of Life	H. Kathleen AON5
--------------------	--------------------	---------------	-----------------------	---------------------

ART OF NEURO

40'

Silk NeuroArt AON6	AON7 Serial Quiller	AON8 Baby Senses: A	AON9 Brain Mystic	AON10 Samantha	AON11 Studio Geinene	Because Science AON12
-----------------------	------------------------	------------------------	----------------------	-------------------	-------------------------	--------------------------

ART OF NEURO



HEADQUARTERS / LOGISTICS

FIRE EXIT

FIRE EXIT

FIRE EXIT

EXHIBIT HALL DIRECTORY

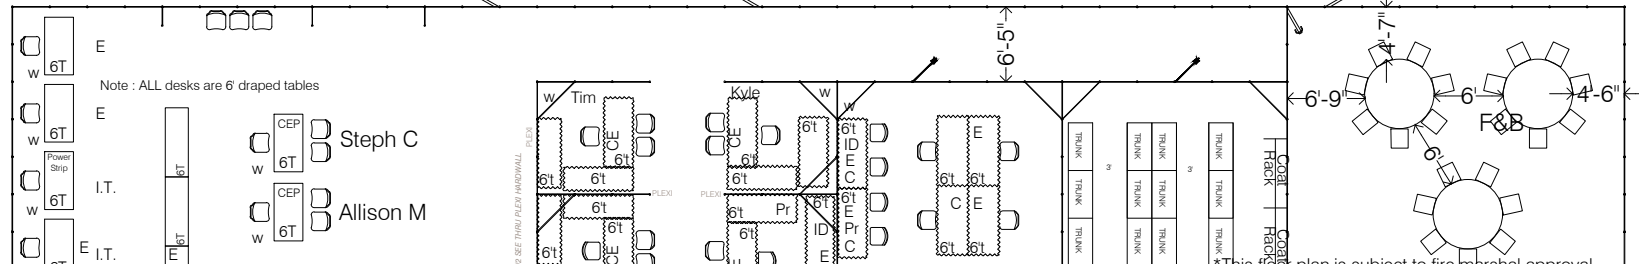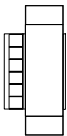

This floor plan is subject to fire marshal approval.

- Current As Of: 08-16-2024
- Job No.: 2410003
- Drawn By: SA
- Scale: Fit To Page

Neuroscience 2024
 October 5 - 9 (Meeting Dates)
 October 6 - 9 (Exhibit Dates)
 McCormick Place
 South Building Level A1&A2
 Chicago, Illinois

THE EXPO GROUP
 theexpogroup.com | 972.580.9000

Disclaimer
 Every effort has been made to ensure the accuracy of all information contained on this floor plan. However no warranties, either expressed or implied are made with respect to this floor plan. If the location of building columns, utilities or other architectural components of the facility is a consideration in the construction or usage of an exhibit, it is the sole responsibility of the exhibitor to physically inspect the facility to verify all dimensions and locations.

because
science
ON12

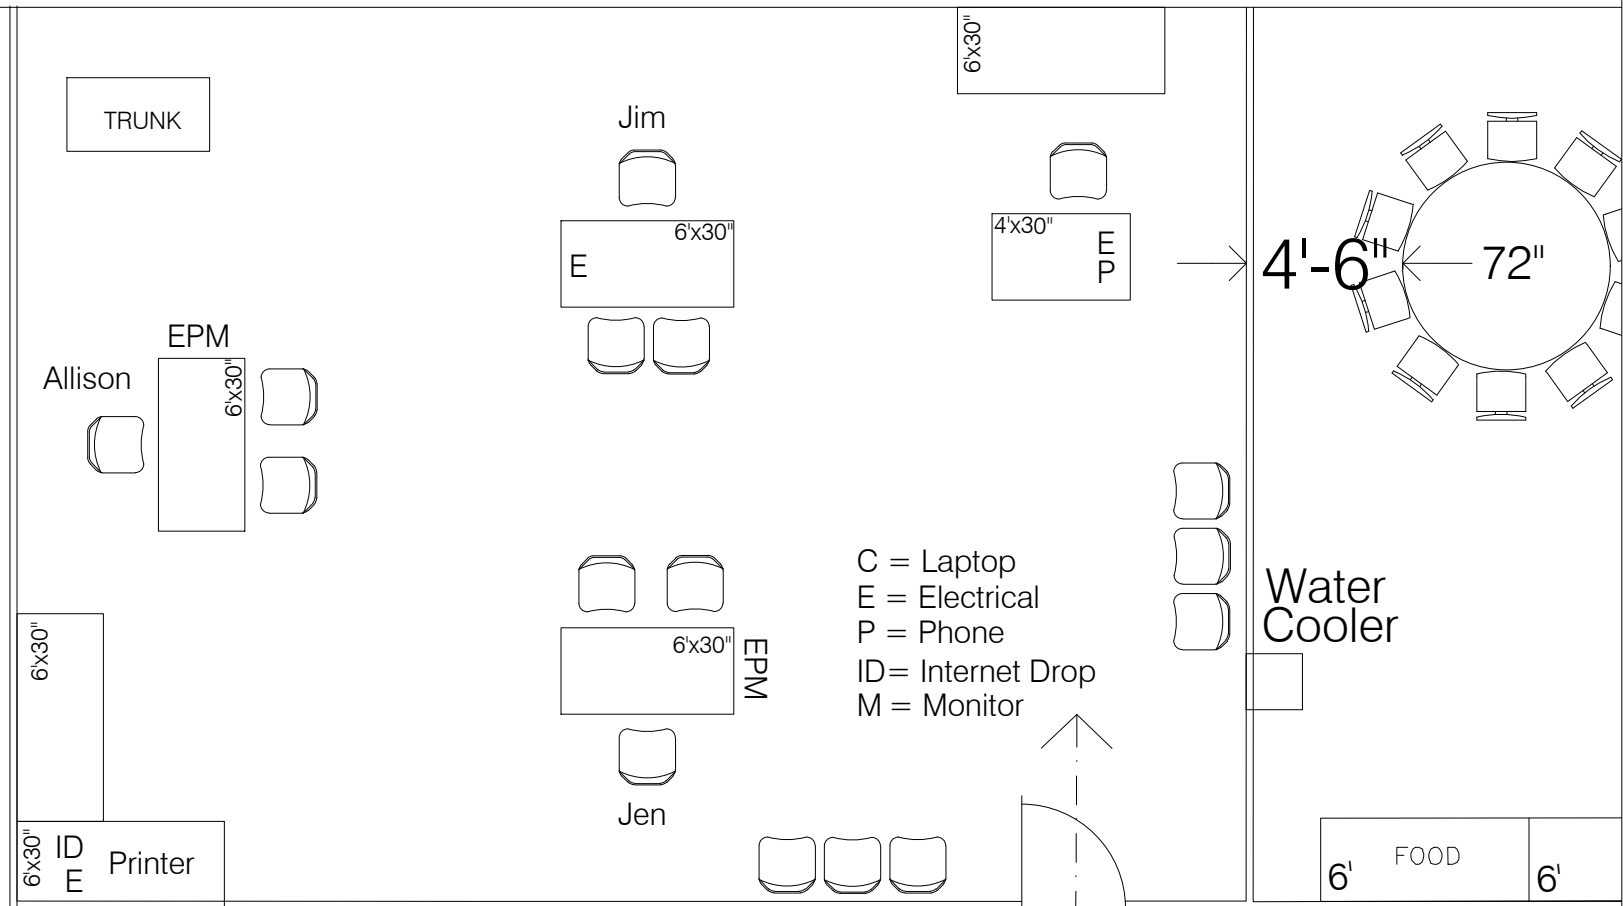


EXHIBIT MANAGEMENT


*This floor plan is subject to fire marshal approval.

Current As Of: 08-16-2024
Job No.: 2410003
Drawn By: SA
Scale: Fit To Page
C:\TEG\CAD\SN24_08-14-24.dwg

Neuroscience 2024
 October 5 - 9 (Meeting Dates)
 October 6 - 9 (Exhibit Dates)
 McCormick Place
 South Building Level A1&A2
 Chicago, Illinois

THE EXPO GROUP
 theexpogroup.com | 972.580.9000

Disclaimer
 Every effort has been made to ensure the accuracy of all information contained on this floor plan. However no warranties, either expressed or implied are made with respect to this floor plan. If the location of building columns, utilities or other architectural components of the facility is a consideration in the construction or usage of an exhibit, it is the sole responsibility of the exhibitor to physically inspect the facility to verify all dimensions and locations.

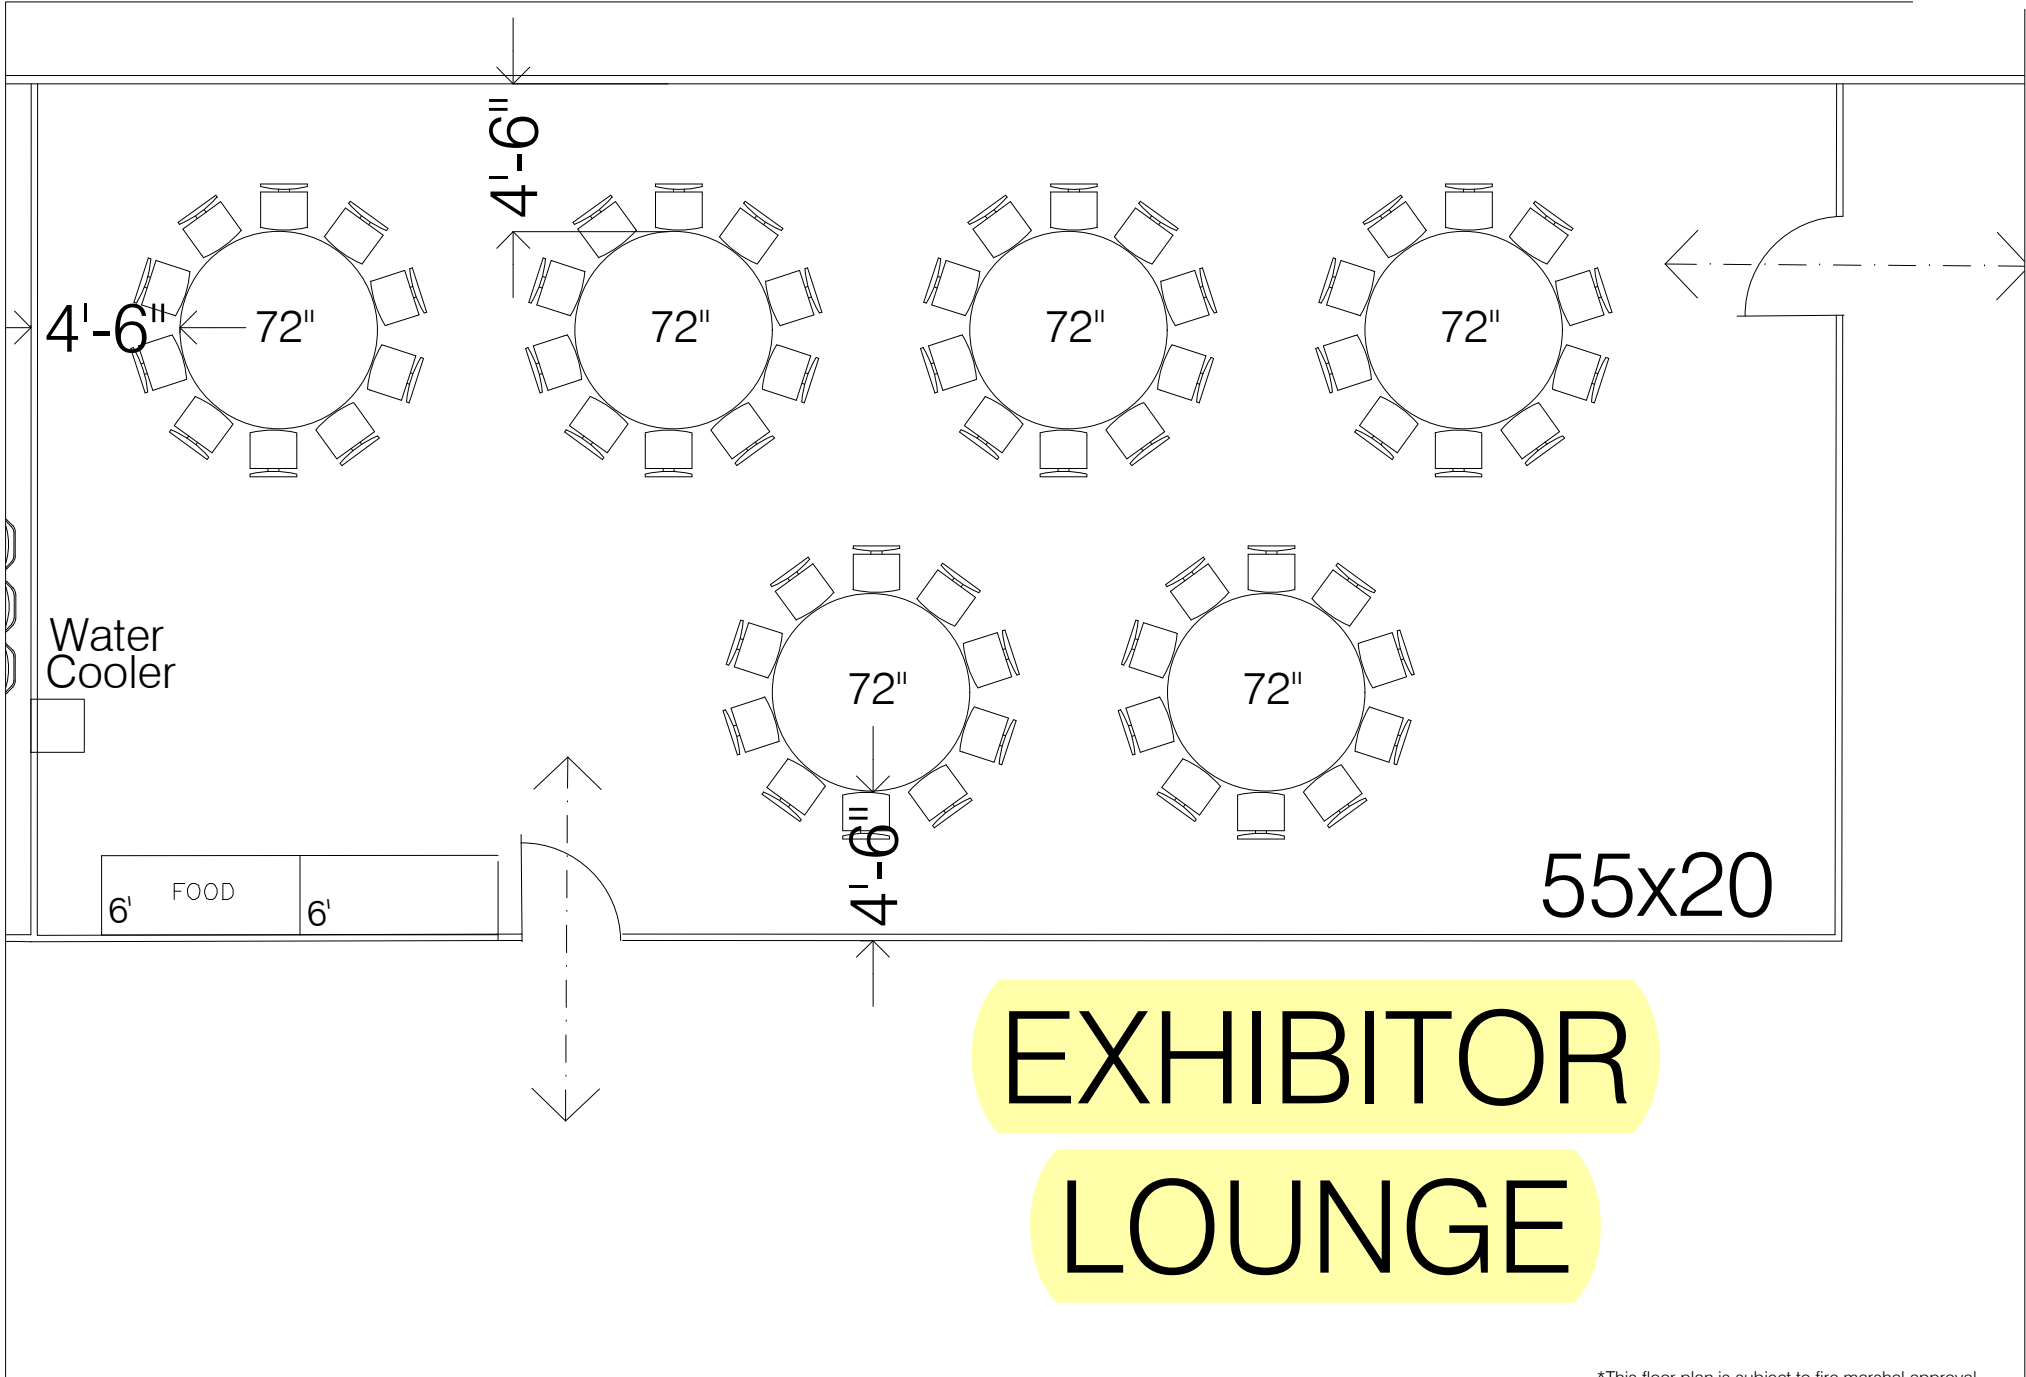

*This floor plan is subject to fire marshal approval.

- Current As Of: 08-16-2024
- Job No.: 2410003
- Drawn By: SA
- Scale: Fit To Page


C:\TEG\CAD\SN24_08-14-24.dwg

Neuroscience 2024
 October 5 - 9 (Meeting Dates)
 October 6 - 9 (Exhibit Dates)
 McCormick Place
 South Building Level A1&A2
 Chicago, Illinois


THE EXPO GROUP
 theexpogroup.com | 972.580.9000

Disclaimer
 Every effort has been made to ensure the accuracy of all information contained on this floor plan. However no warranties, either expressed or implied are made with respect to this floor plan. If the location of building columns, utilities or other architectural components of the facility is a consideration in the construction or usage of an exhibit, it is the sole responsibility of the exhibitor to physically inspect the facility to verify all dimensions and locations.


TEG SERVICE CENTER

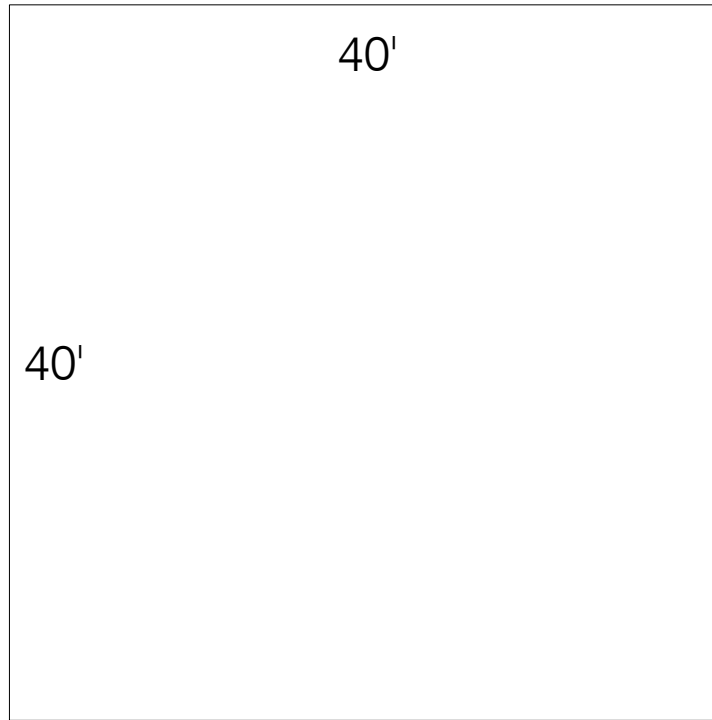

LEAD RETRIEVAL

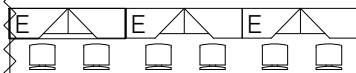

LEGEND
 C Computer
 E Electrical
 Ph Phone
 ID Internet
 Pr Printer

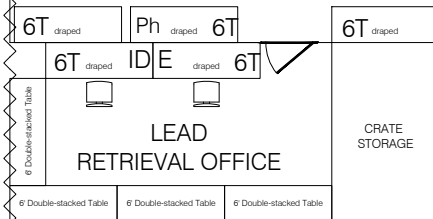

*This floor plan is subject to fire marshal approval.


Current As Of: 08-16-2024
Job No.: 2410003
Drawn By: SA
Scale: Fit To Page
C:\TEG\CAD\SN24_08-14-24.dwg

Neuroscience 2024
 October 5 - 9 (Meeting Dates)
 October 6 - 9 (Exhibit Dates)
 McCormick Place
 South Building Level 2.5
 Chicago, Illinois

THE EXPO GROUP
 theexpogroup.com | 972.580.9000

Disclaimer
 Every effort has been made to ensure the accuracy of all information contained on this floor plan. However no warranties, either expressed or implied are made with respect to this floor plan. If the location of building columns, utilities or other architectural components of the facility is a consideration in the construction or usage of an exhibit, it is the sole responsibility of the exhibitor to physically inspect the facility to verify all dimensions and locations.

HEADQUARTERS / LOGISTICS

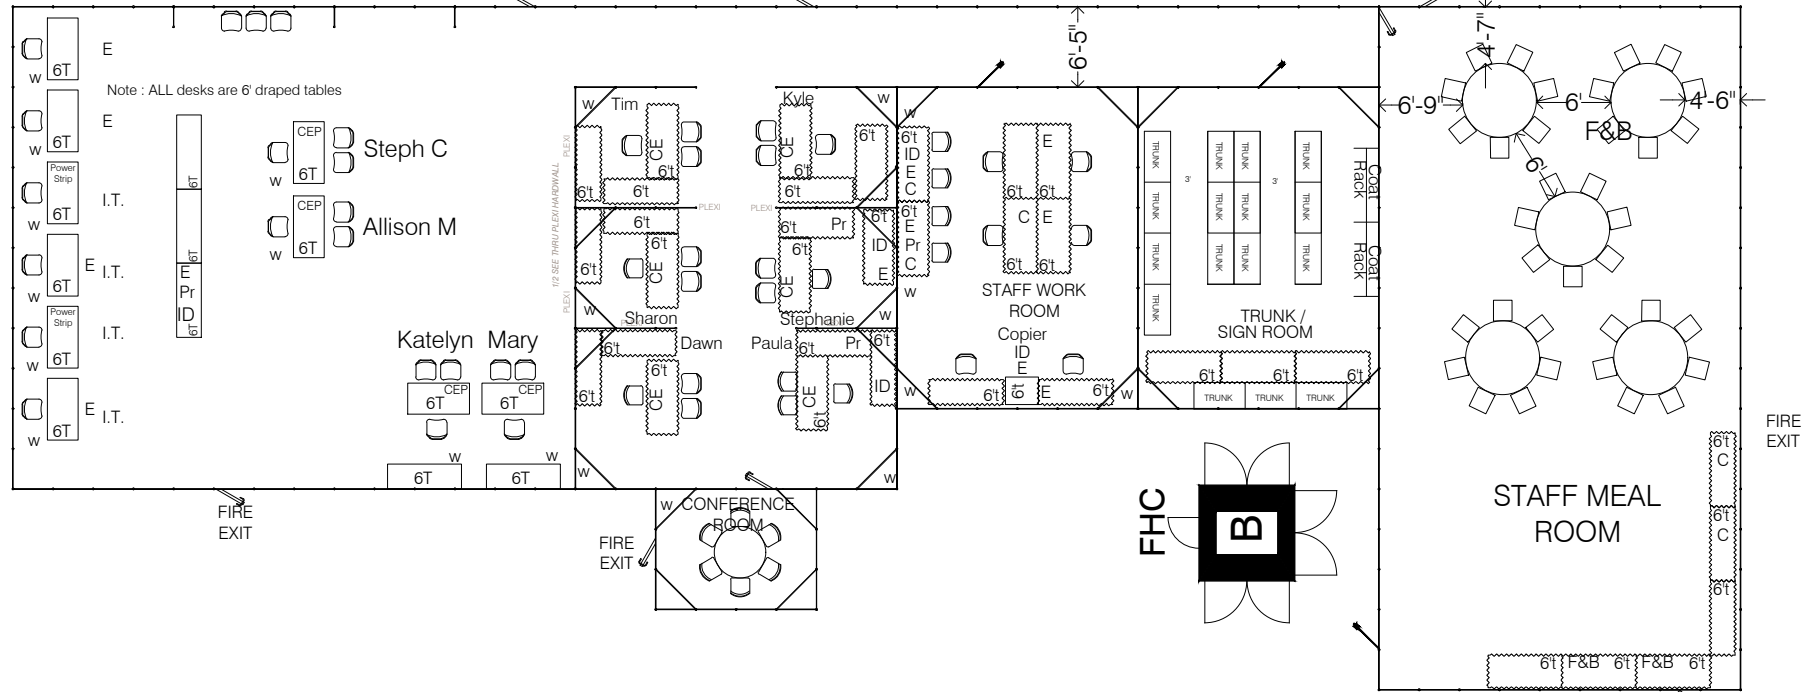

HALL DRY

LEGEND

- C=Computer
- E=Electrical
- Ph=Phone
- ID=Internet
- Pr=Printer
- W=Trash Can

Note: ALL desks are 6' draped tables

1/2 SEE TRAIL/PALEX/HARDWALL FLEXIBLE

*This floor plan is subject to fire marshal approval.


Current As Of: 08-16-2024
Job No.: 2410003
Drawn By: SA
Scale: Fit To Page

Neuroscience 2024
 October 5 - 9 (Meeting Dates)
 October 6 - 9 (Exhibit Dates)
 McCormick Place
 South Building Level A1&A2
 Chicago, Illinois

THE EXPO GROUP
 theexpogroup.com | 972.580.9000

Disclaimer
 Every effort has been made to ensure the accuracy of all information contained on this floor plan. However no warranties, either expressed or implied are made with respect to this floor plan. If the location of building columns, utilities or other architectural components of the facility is a consideration in the construction or usage of an exhibit, it is the sole responsibility of the exhibitor to physically inspect the facility to verify all dimensions and locations.

HEADQUARTERS / LOGISTICS

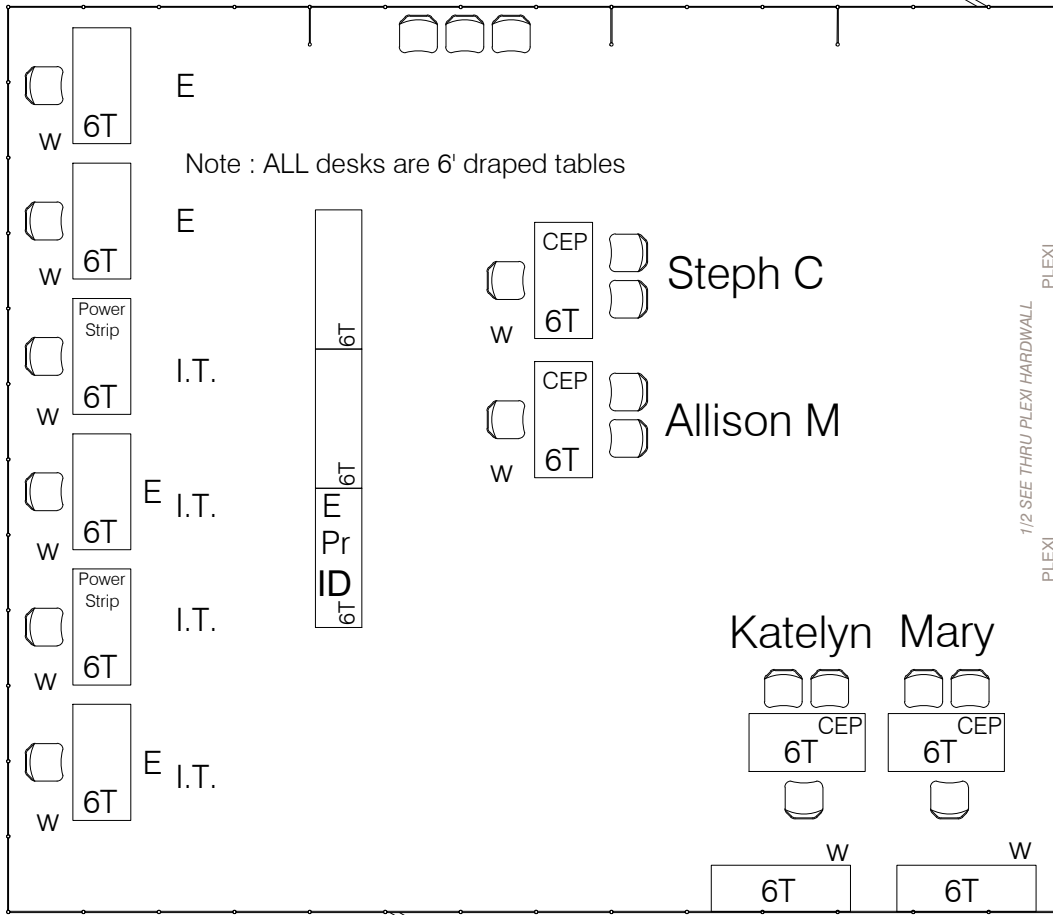


Note : ALL desks are 6' draped tables

ALL
RY

LEGEND



- C=Computer
- E= Electrical
- Ph=Phone
- ID= Internet
- Pr=Printer
- W= Trash Can

1/2 SEE THRU PLEXI HARDWALL PLEXI


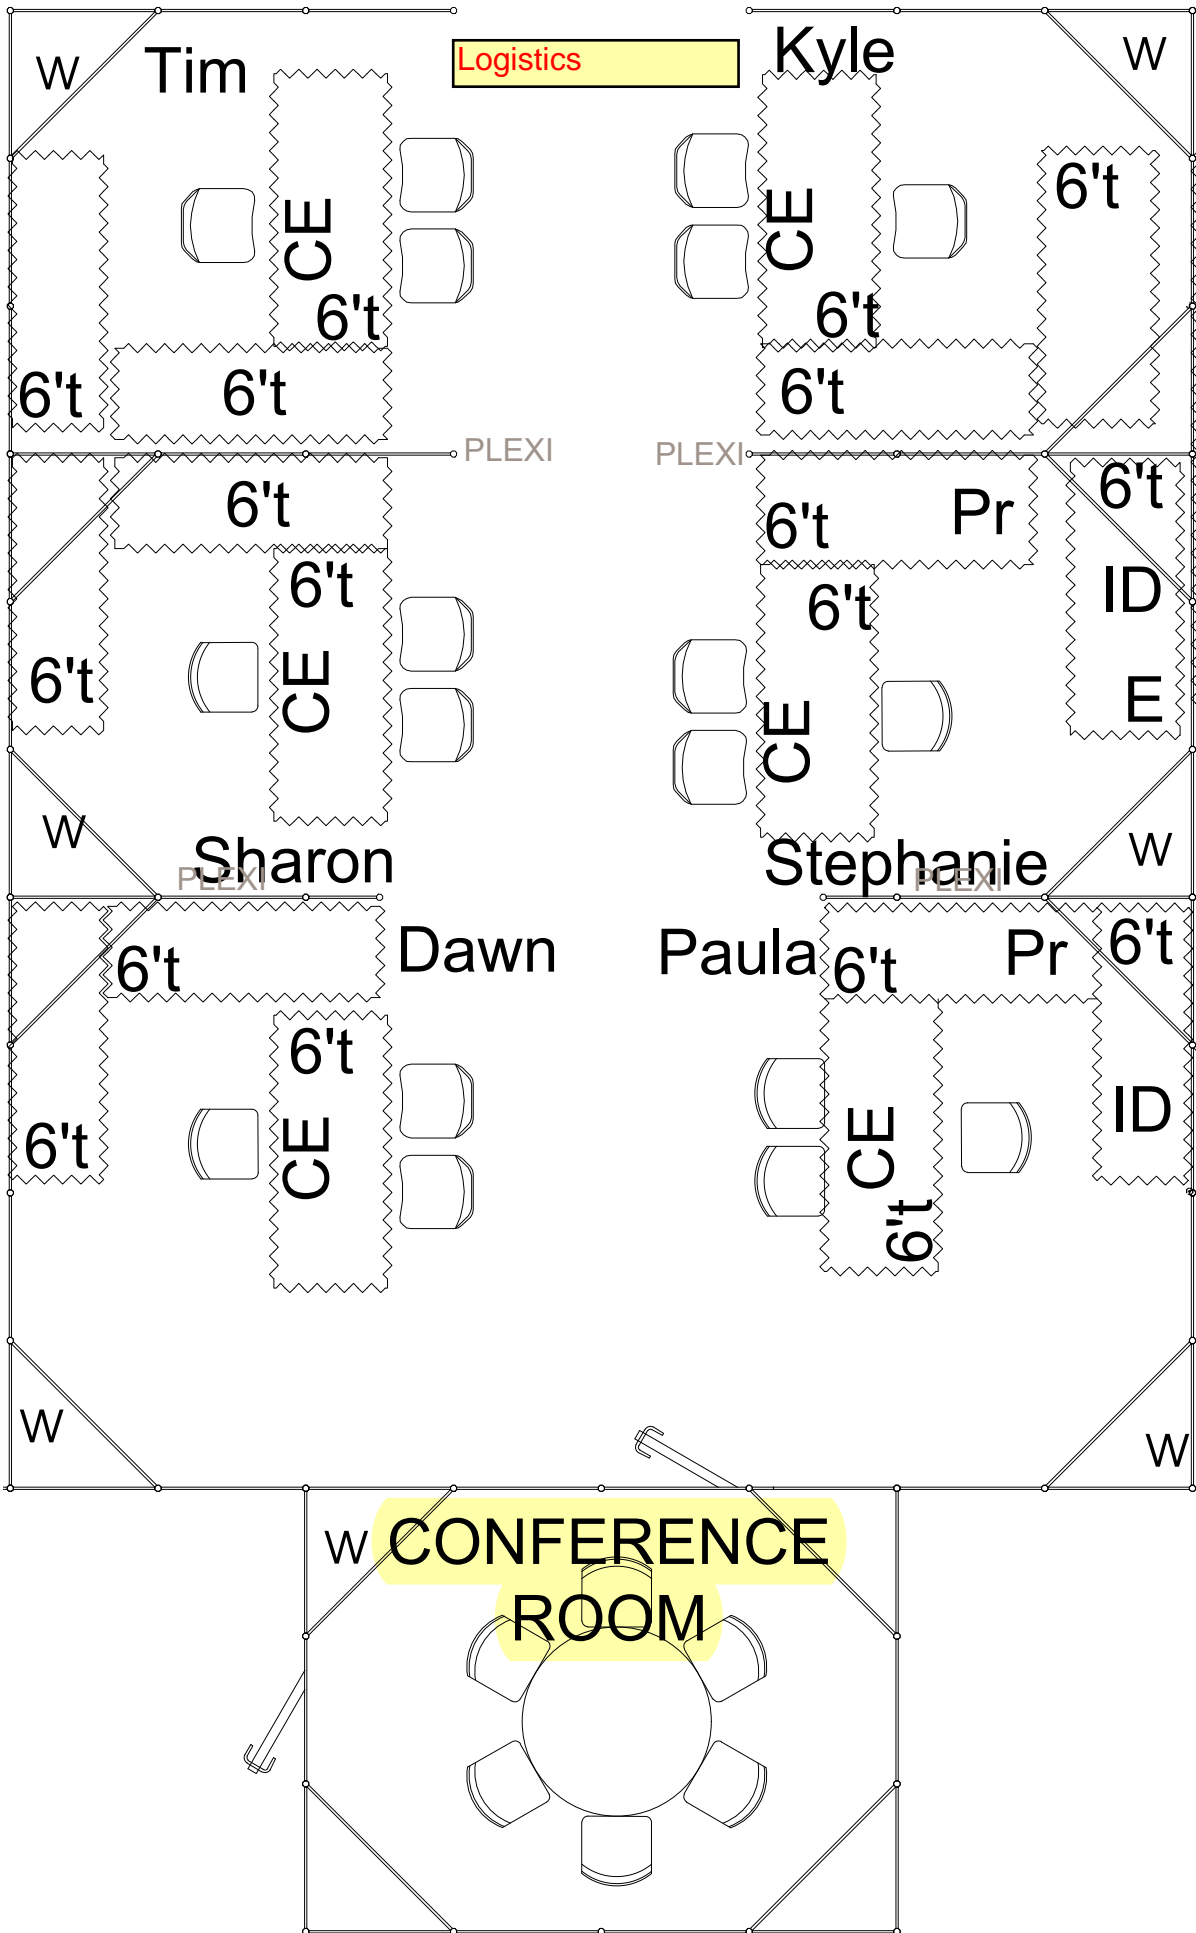


W

6't
ID
E
C

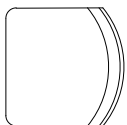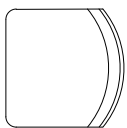



6't
E
Pr
C

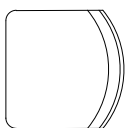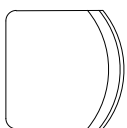

W

STAFF WORK ROOM

Copier
ID
E

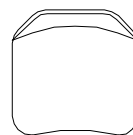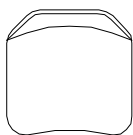

W

6't

6't



E

6't


W

Coat Rack Coat Rack

TRUNK / SIGN ROOM

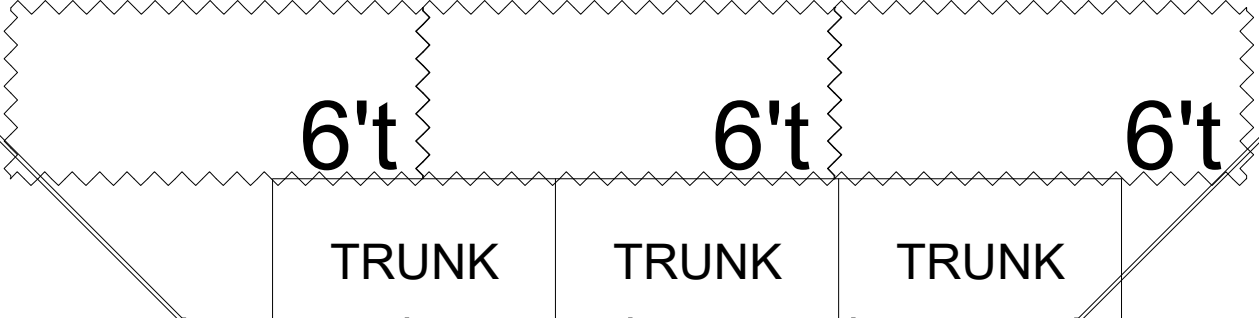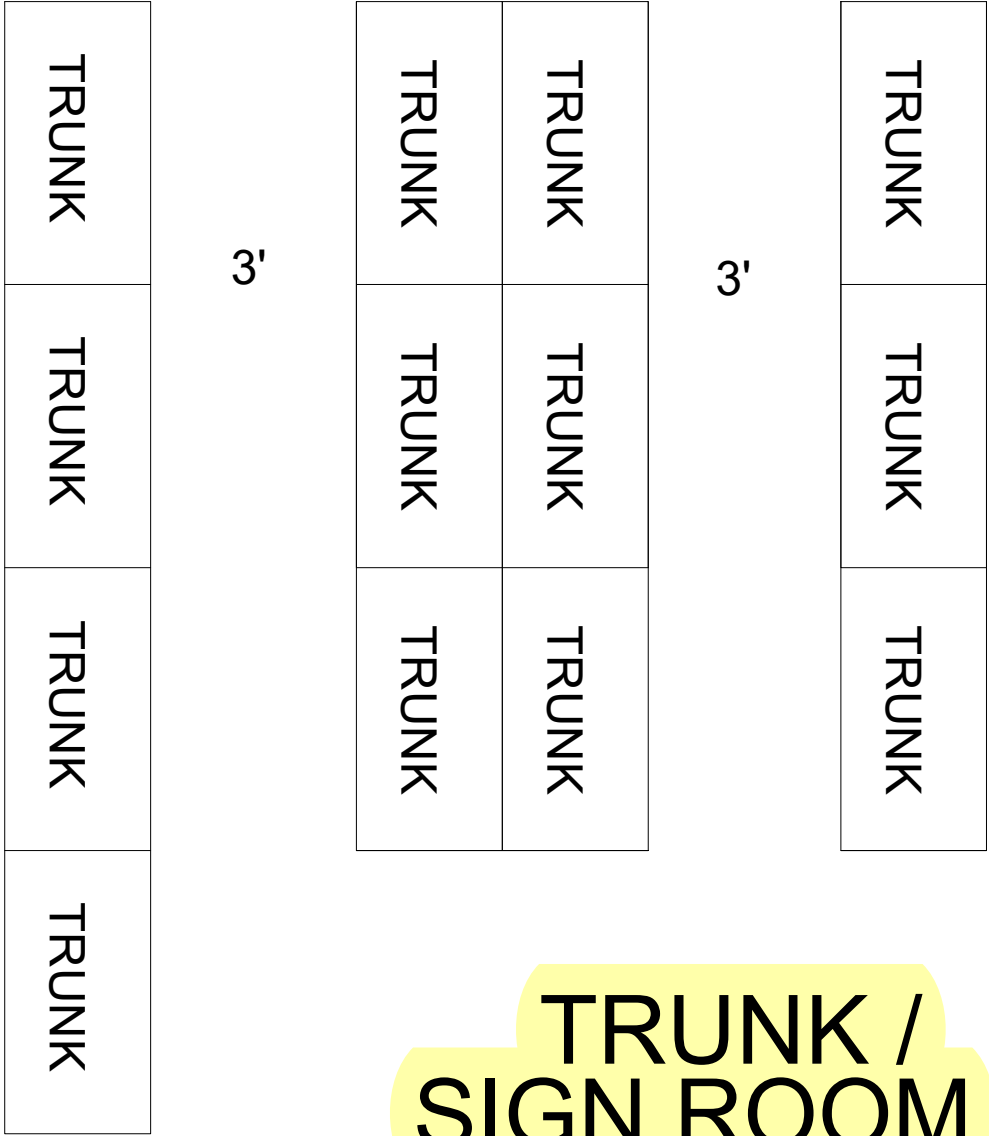

W

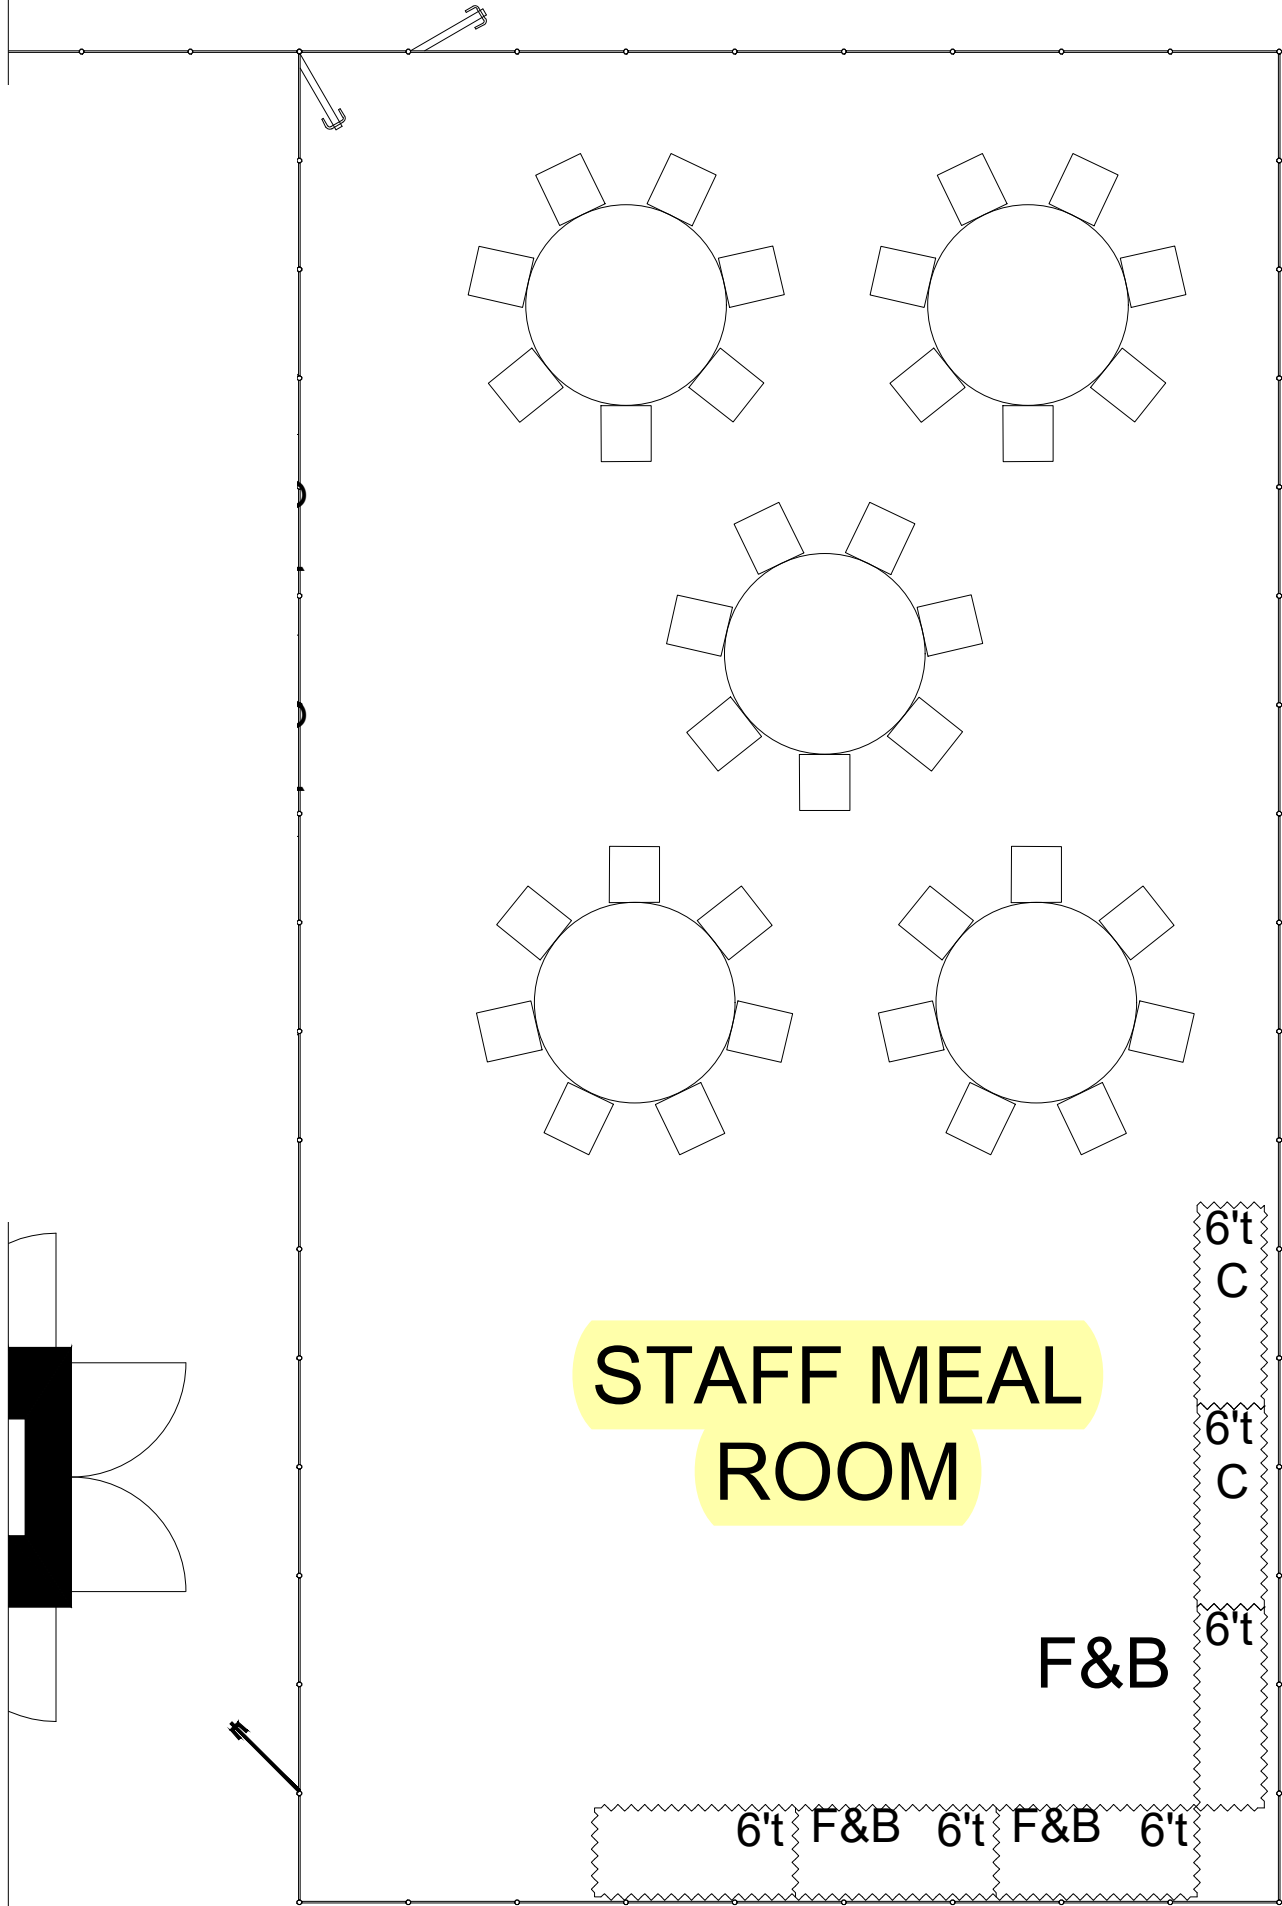

STAFF MEAL ROOM

F&B

6't
C
6't
C
6't

6't F&B 6't F&B 6't

This floor plan is subject to fire marshal approval

Graduate School Fair

Indiana	98	97
---------	----	----

8'

85	86A	86B
Mayo	University of Texas Medical Branch-Graduate	

Virginia	MIT Brain	Baylor	Medical	Universit	Universit	Texas
84	83	82	81	80	79	78

8'

71	72	73	74	75A	75B	76	77
Universit	Stanford	Brown	Universit	University Of Califomia San Diego Neurosciences		Scripps	JAX

Columbi	Georgia	Purdue	Loyola	Medical	Southern	Bingham
70	69	68	67	66	65	64

8'

57A	57B	58	59	60	61	62	63
Rowan University College of Science		Universit	Wake	Universit	Washingt	George	The Ohio

Tulane	Stony Brook University	Universit	New	Boston	Texas	Universit
56	55A 55B	54	53	52	51	50

8'

43A	43B	44A	44B	45	46	47A	47B	48	49A	49B
University of Michigan Neuroscience	Cold Spring Harbor Laboratory	University of Michigan Psychology Graduate Program	Georgetown University Interdisciplinary	National	Penn	University of Georgia Neuroscience Program	National Institutes of Neurological Disorders	Northwes	Dartmouth Integrative Neuroscience	University of Nevada, Las Vegas Interdisciplinary

Oregon	University of Massachusetts Lowell Developmental and Neuroscience PhD	Florida	Iowa	West	Universit	Houston
42	41A 41B	40	39	38	37	36

8'

29	30	31	32	33	34	35
Northwes	Princeton	Yale	Universit	Universit	Universit	Harvard

Wayne State University, Traumatological Center	University of Texas Health Science Center	Case	John	Berkeley	Albert Einstein College of Medicine-Graduate Program	University of Iowa Neuroscience Graduate Program	SUNY	Universit
28A	28B	27	26	25	24A 24B	23	22	


8'

15	16	17A	17B	18	19	20	21
Uniforme	Mount	University of Louisville Anatomical Sciences	USC Neuroscience Graduate Program	Drexel	Rutgers	Penn	St. Jude

Boston	Stark	Mayo	Brandeis	California	Universit	Universit
14	13	12	11	10	9	8

8'

1A	1B	2	3	4	5	6	7
Vanderbilt Brain Institute	UM	Duke	Universit	Universit	Rosalind	Universit	Universit

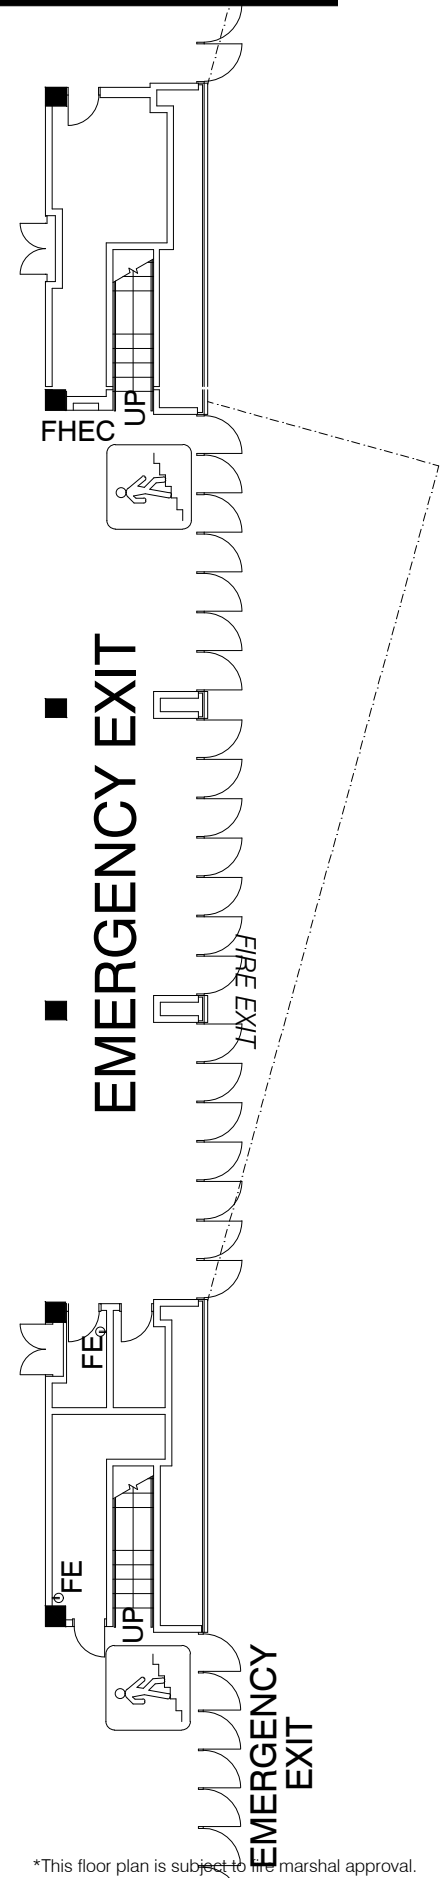



*This floor plan is subject to the marshal approval.

Current As Of: 09-26-2024
Job No.: 2410003
Drawn By: SA
Scale: Fit To Page

Neuroscience 2024
 October 5 - 9 (Meeting Dates)
 October 6 - 9 (Exhibit Dates)
 McCormick Place
 South Building Level A1&A2
 Chicago, Illinois

THE EXPO GROUP
 theexpogroup.com | 972.580.9000

Disclaimer
 Every effort has been made to ensure the accuracy of all information contained on this floor plan. However no warranties, either expressed or implied are made with respect to this floor plan. If the location of building columns, utilities or other architectural components of the facility is a consideration in the construction or usage of an exhibit, it is the sole responsibility of the exhibitor to physically inspect the facility to verify all dimensions and locations.

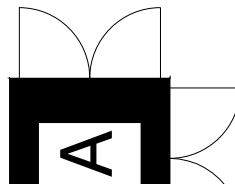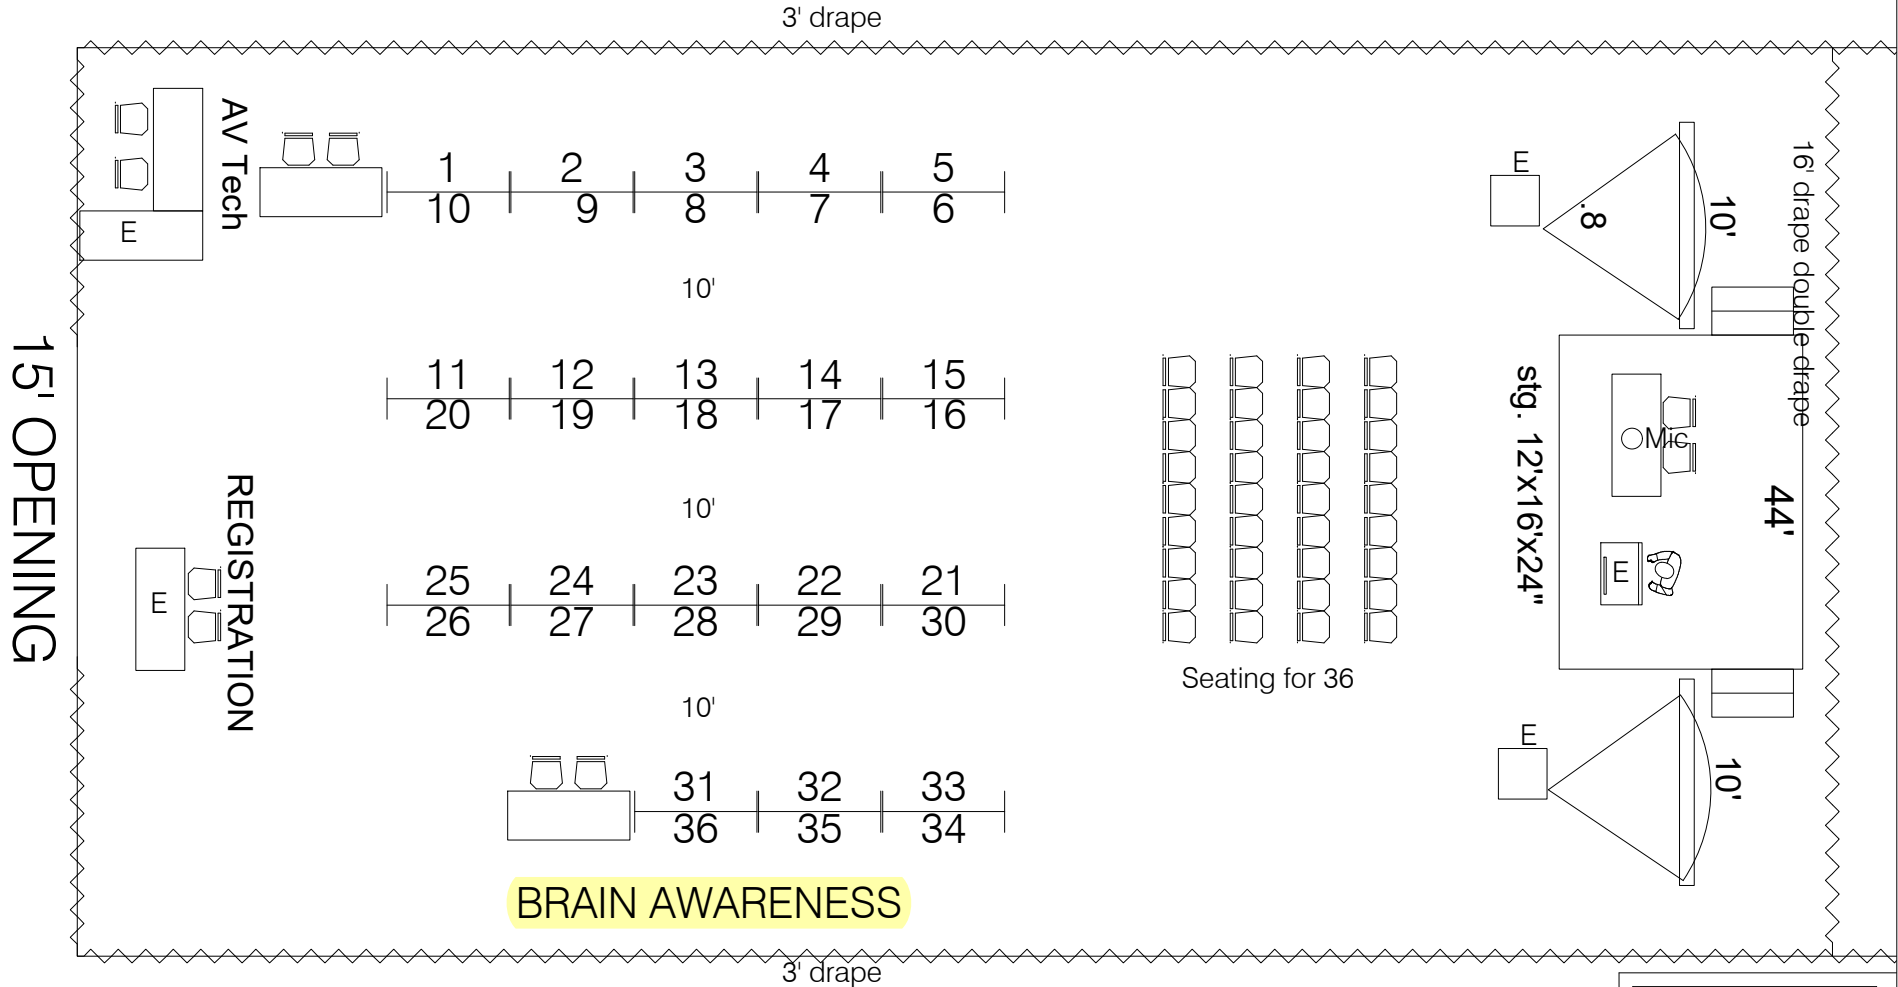

*This floor plan is subject to fire marshal approval.

Current As Of: 08-16-2024
Job No.: 2410003
Drawn By: SA
Scale: Fit To Page
C:\TEG\CAD\SRN24_08-14-24.dwg

Neuroscience 2024
 October 5 - 9 (Meeting Dates)
 October 6 - 9 (Exhibit Dates)
 McCormick Place
 South Building Level A1&A2
 Chicago, Illinois

THE EXPO GROUP
 theexpogroup.com | 972.580.9000

Disclaimer
 Every effort has been made to ensure the accuracy of all information contained on this floor plan. However no warranties, either expressed or implied are made with respect to this floor plan. If the location of building columns, utilities or other architectural components of the facility is a consideration in the construction or usage of an exhibit, it is the sole responsibility of the exhibitor to physically inspect the facility to verify all dimensions and locations.

Leica
Microsystems
30'
965

Bio-Techne
40'
1165

20'
Miltenyi
Biotec B.V.
& Co. KG
20'
1265

1369
Tribios
cience
1367
Moor Ins
truments
1365

1468
USA
Scientific
20'
1464


inLab
1469
Iconeus
20'
1465

ective
1568
AUM
BioTech,
LLC.
20'
1564



Product Theatre 1 900 Aisle

Product Theatre 2 1500 Aisle

NO

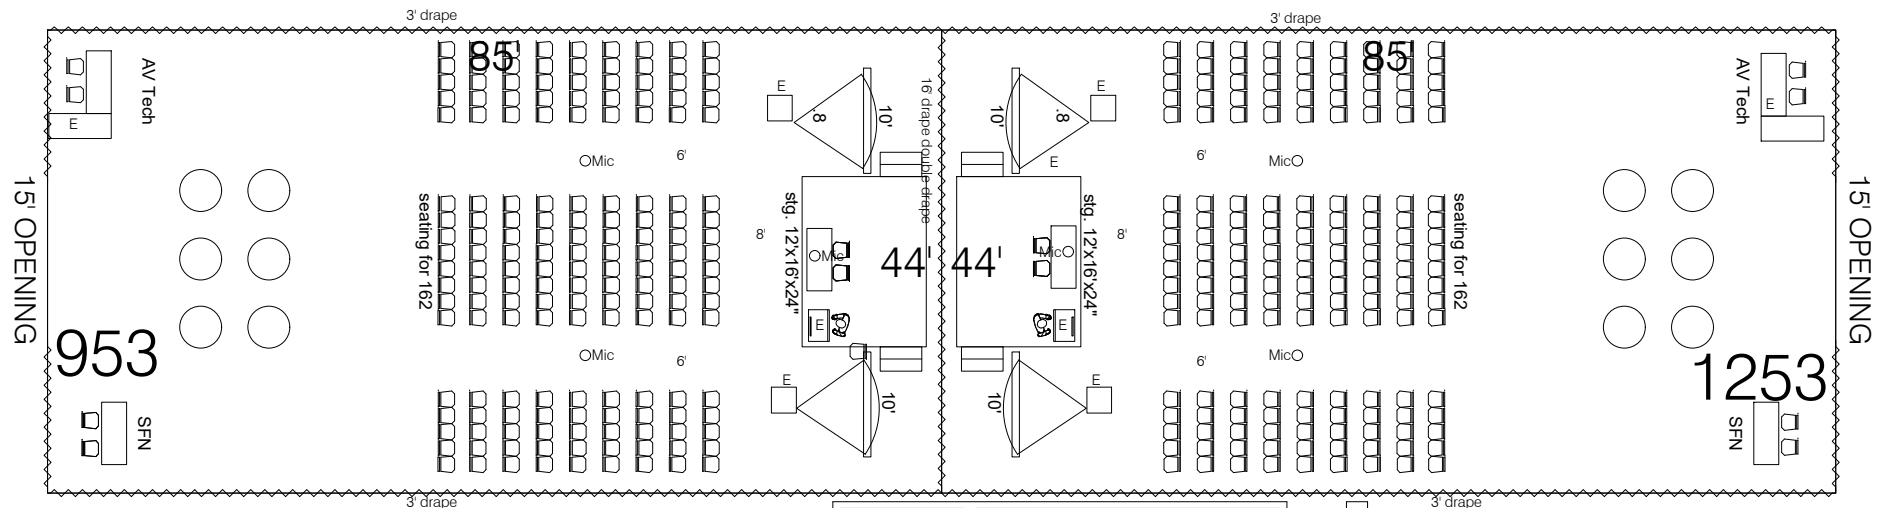

20'
Hamamatsu
Corporation
20'
945

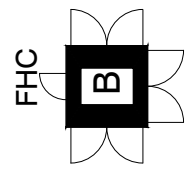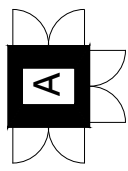

MagVen
ture
1544

NO

*This floor plan is subject to fire marshal approval.

Current As Of: 08-23-2024
Job No.: 2410003
Drawn By: SA
Scale: Fit To Page

Neuroscience 2024
October 5 - 9 (Meeting Dates)
October 6 - 9 (Exhibit Dates)
McCormick Place
South Building Level A1&A2
Chicago, Illinois

THE EXPO GROUP
theexpogroup.com | 972.580.9000

Disclaimer
Every effort has been made to ensure the accuracy of all information contained on this floor plan. However no warranties, either expressed or implied are made with respect to this floor plan. If the location of building columns, utilities or other architectural components of the facility is a consideration in the construction or usage of an exhibit, it is the sole responsibility of the exhibitor to physically inspect the facility to verify all dimensions and locations.

Early Careers Poster Session and Networking / Mentoring Event Saturday, October 5 6:30 - 9:30pm

EARLY CAREERS POSTER SESSION

DS BOARDS = 371
SS BOARDS = 81
TOTAL FACES = 823

TEG Ops Production Office

- F & B CART Robison's
- F & B CART Breakfast Burrito/Birria Taco
- F & B CART Kosher
- F & B CART Soup & Salad
- F & B CART Burger Cart
- F & B CART Connie's Pizza
- F & B CART Robison's

POSTER BENCH SEATS FOR 1000


POSTER BOARD (1353 POSTER BOARD FACES)

162 EXHIBIT ROUNDS OF 8 (1,296 SEATS)

POSTER ATTENDANT NO. 2

POSTER ATTENDANT NO. 3

EARLY CAREERS POSTER SESSION

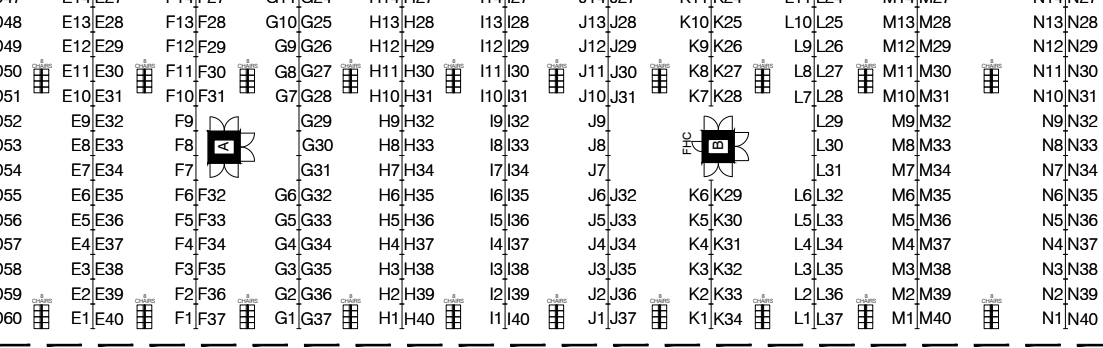

A2

A1

POSTER ATTENDANT NO. 4

POSTER ATTENDANT NO. 5

NO FREIGHT AISLE

NO FREIGHT AISLE

EXPO HALL EXHIBITS as of 09/26/2024

97% - 81,200 SqFt Rented
3% - 2,701 SqFt Available

Dimension	Size	Qty	SqFt
1x1	1	1	1
10x10	100	359	35,900
10x10	200	89	17,800
10x30	300	14	4,200
10x40	400	2	800
10x50	500	1	500
10x60	600	1	600
20x20	400	20	8,000
20x30	600	4	2,400
20x40	800	2	1,600
20x50	1,000	2	2,000
30x30	900	2	1,800
30x40	1,200	1	1,200
30x50	1,500	1	1,500
40x40	1,600	1	1,600
40x50	2,000	2	4,000
Totals:	502		83,901

FINAL AS OF 09-26-2024