




**NEUROSCIENCE
2024**

McCormick Place

Floor Plans

- Grand Concourse
- Level 2.5
- West Transportation

As of: 9/25/24

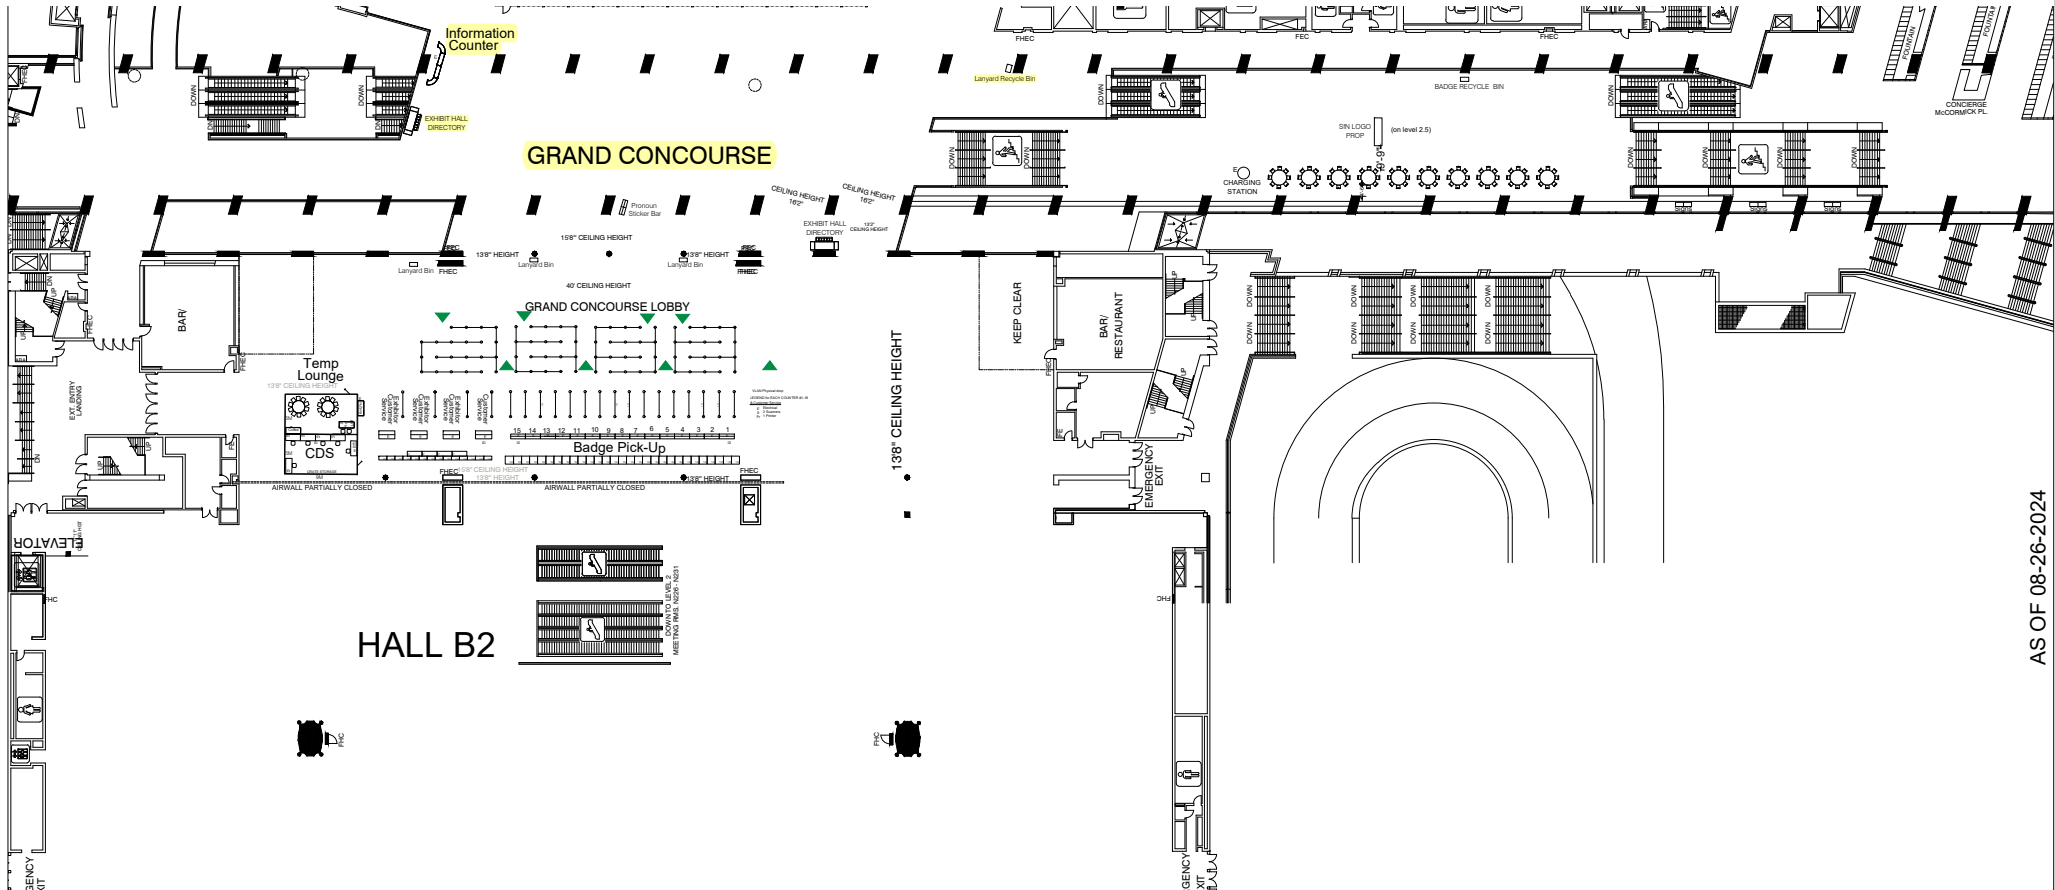

HALL B2

GRAND CONCOURSE

GRAND CONCOURSE LOBBY

Badge Pick-Up

Information Counter

Temp Lounge

CDS

KEEP CLEAR

BAR/ RESTAURANT

EMERGENCY EXIT

138' CEILING HEIGHT

CEILING HEIGHT 152'

CEILING HEIGHT 158'

CEILING HEIGHT 162'

AS OF 08-26-2024

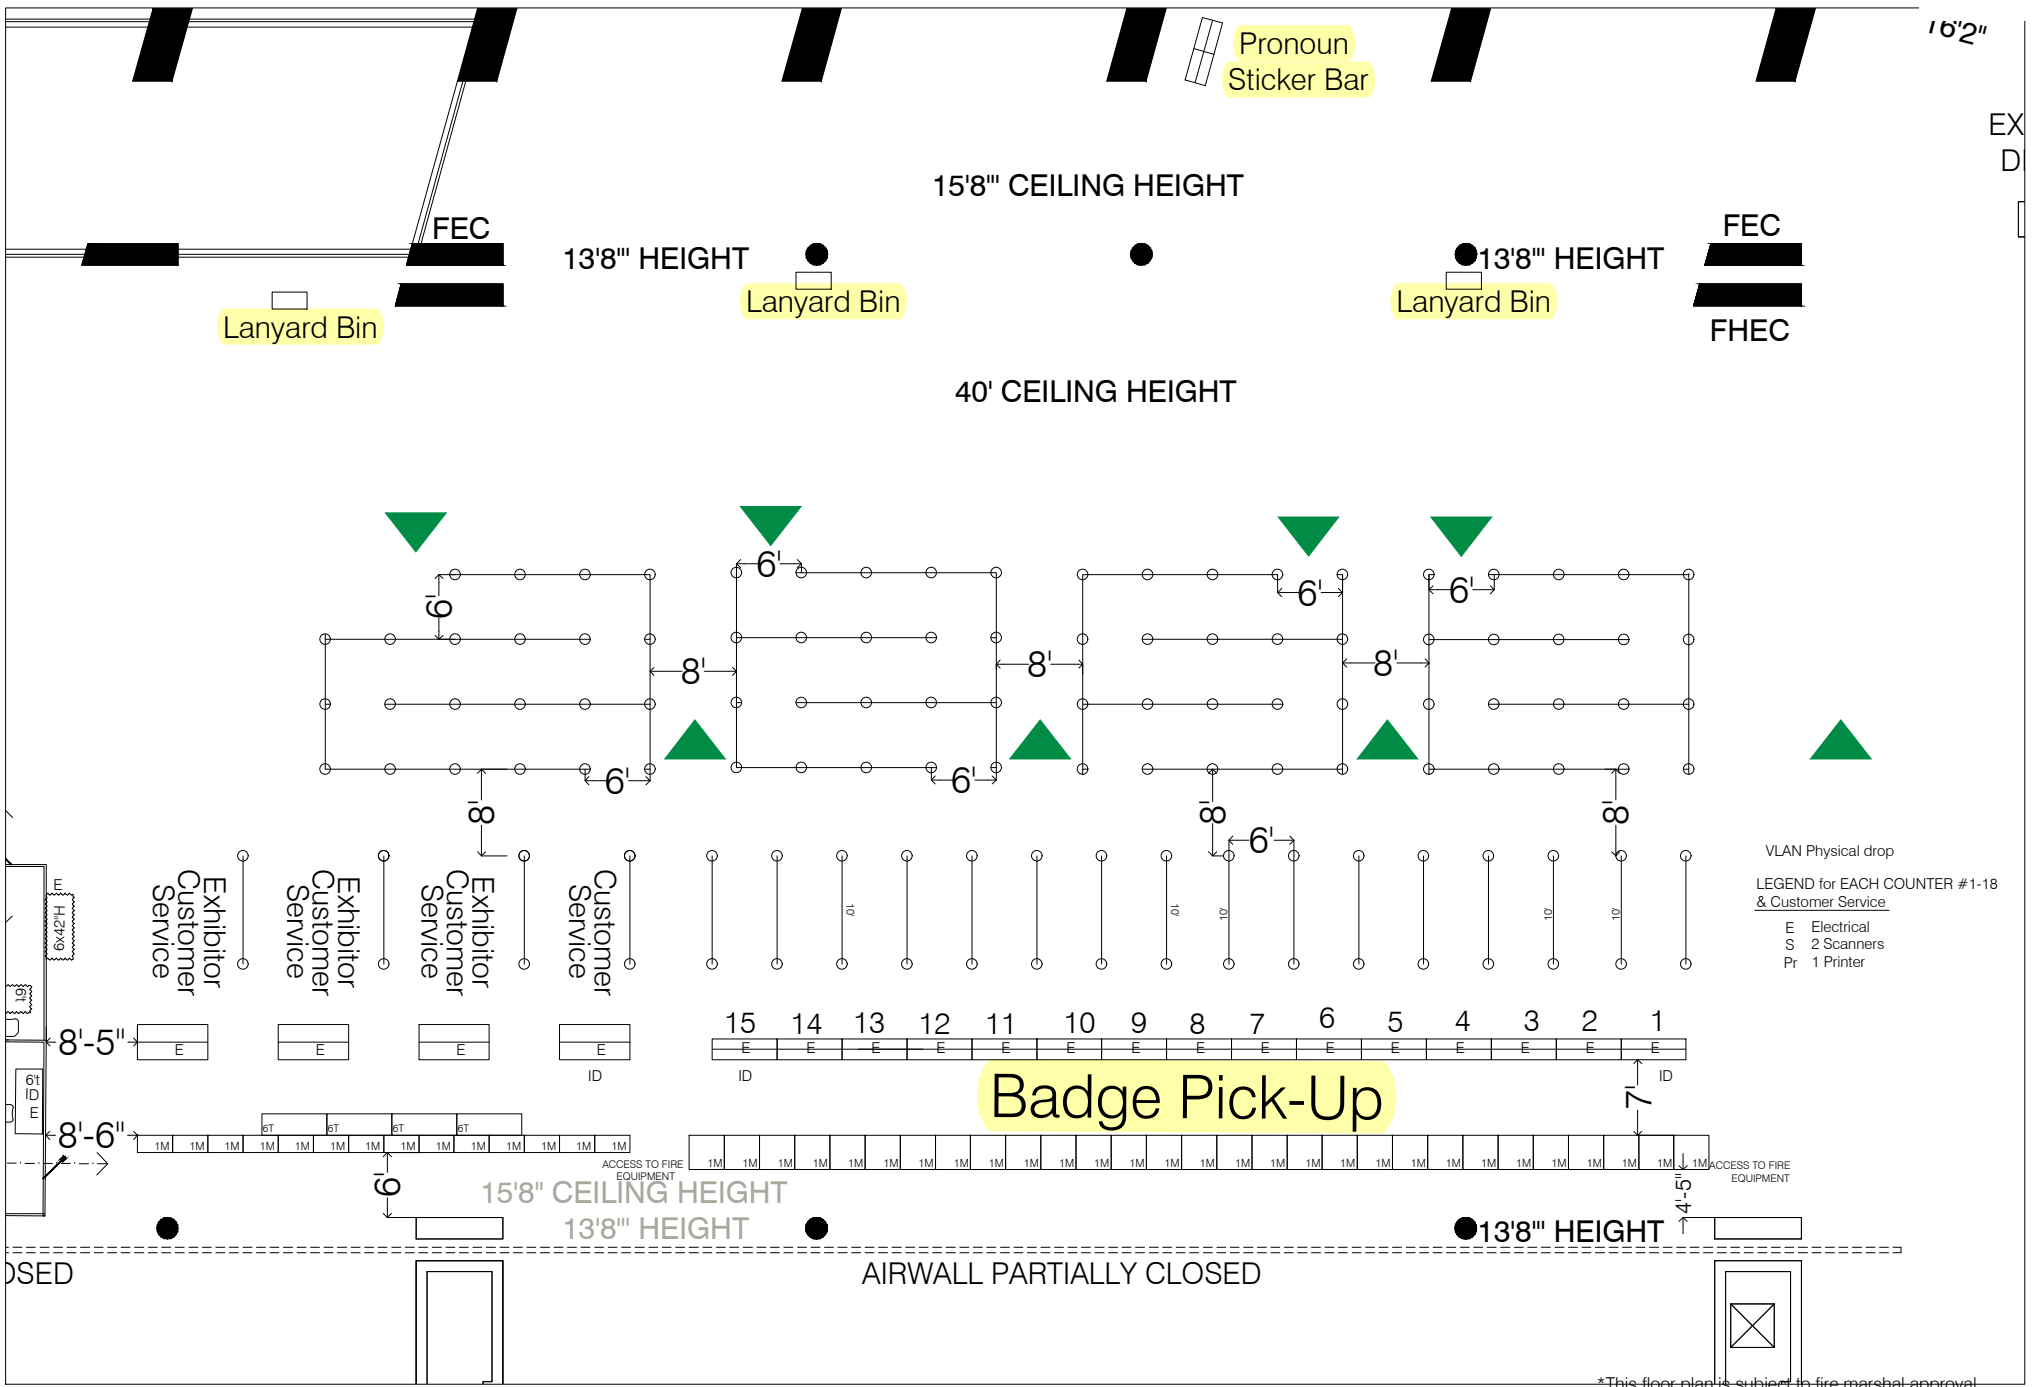

VLAN Physical drop

LEGEND for EACH COUNTER #1-18 & Customer Service

E Electrical
S 2 Scanners
Pr 1 Printer

*This floor plan is subject to fire marshal approval.

Current As Of: 08-16-2024
Job No.: 2410003
Drawn By: SA
Scale: Fit To Page


Neuroscience 2024
 October 5 - 9 (Meeting Dates)
 October 6 - 9 (Exhibit Dates)
 McCormick Place
 South Building Level 2.5
 Chicago, Illinois

THE EXPO GROUP
 theexpogroup.com | 972.580.9000

Disclaimer
 Every effort has been made to ensure the accuracy of all information contained on this floor plan. However no warranties, either expressed or implied are made with respect to this floor plan. If the location of building columns, utilities or other architectural components of the facility is a consideration in the construction or usage of an exhibit, it is the sole responsibility of the exhibitor to physically inspect the facility to verify all dimensions and locations.

Temp Lounge

13'8" CEILING HEIGHT

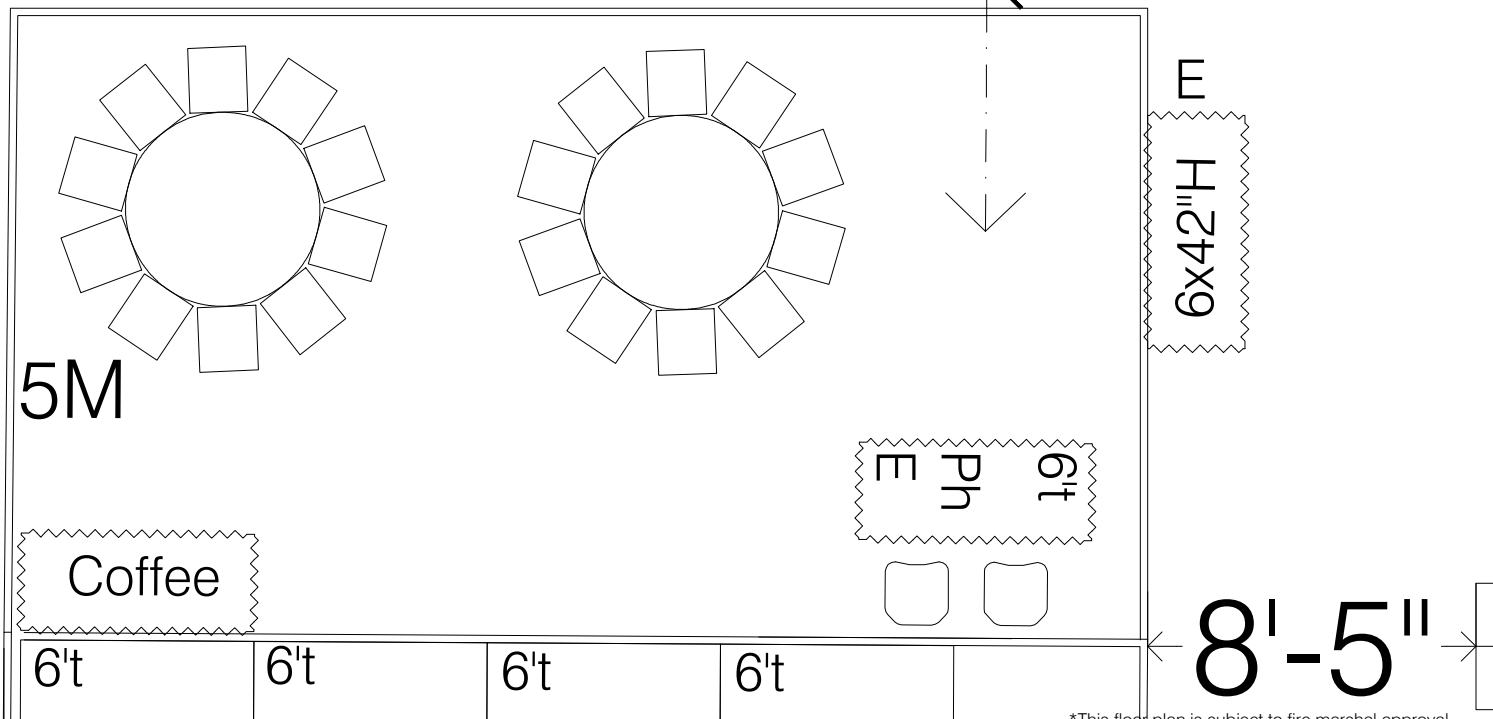

- Current As Of: 08-16-2024
- Job No.: 2410003
- Drawn By: SA
- Scale: Fit To Page

C:\TEG\CAD\SR24_08-14-24.dwg

Neuroscience 2024
 October 5 - 9 (Meeting Dates)
 October 6 - 9 (Exhibit Dates)
 McCormick Place
 South Building Level 2.5
 Chicago, Illinois

THE EXPO GROUP
 theexpogroup.com | 972.580.9000

Disclaimer

Every effort has been made to ensure the accuracy of all information contained on this floor plan. However no warranties, either expressed or implied are made with respect to this floor plan. If the location of building columns, utilities or other architectural components of the facility is a consideration in the construction or usage of an exhibit, it is the sole responsibility of the exhibitor to physically inspect the facility to verify all dimensions and locations.

Coffee

6't

6't

6't

6't

ID

6't
ID
E

5M

CDS

6't

CRATE STORAGE

9M

*This floor plan is subject to fire marshal approval.


- Current As Of: 08-16-2024
- Job No.: 2410003
- Drawn By: SA
- Scale: Fit To Page

Neuroscience 2024
 October 5 - 9 (Meeting Dates)
 October 6 - 9 (Exhibit Dates)
 McCormick Place
 South Building Level 2.5
 Chicago, Illinois

THE EXPO GROUP
 theexpogroup.com | 972.580.9000

Disclaimer
 Every effort has been made to ensure the accuracy of all information contained on this floor plan. However no warranties, either expressed or implied are made with respect to this floor plan. If the location of building columns, utilities or other architectural components of the facility is a consideration in the construction or usage of an exhibit, it is the sole responsibility of the exhibitor to physically inspect the facility to verify all dimensions and locations.

Level 2.5

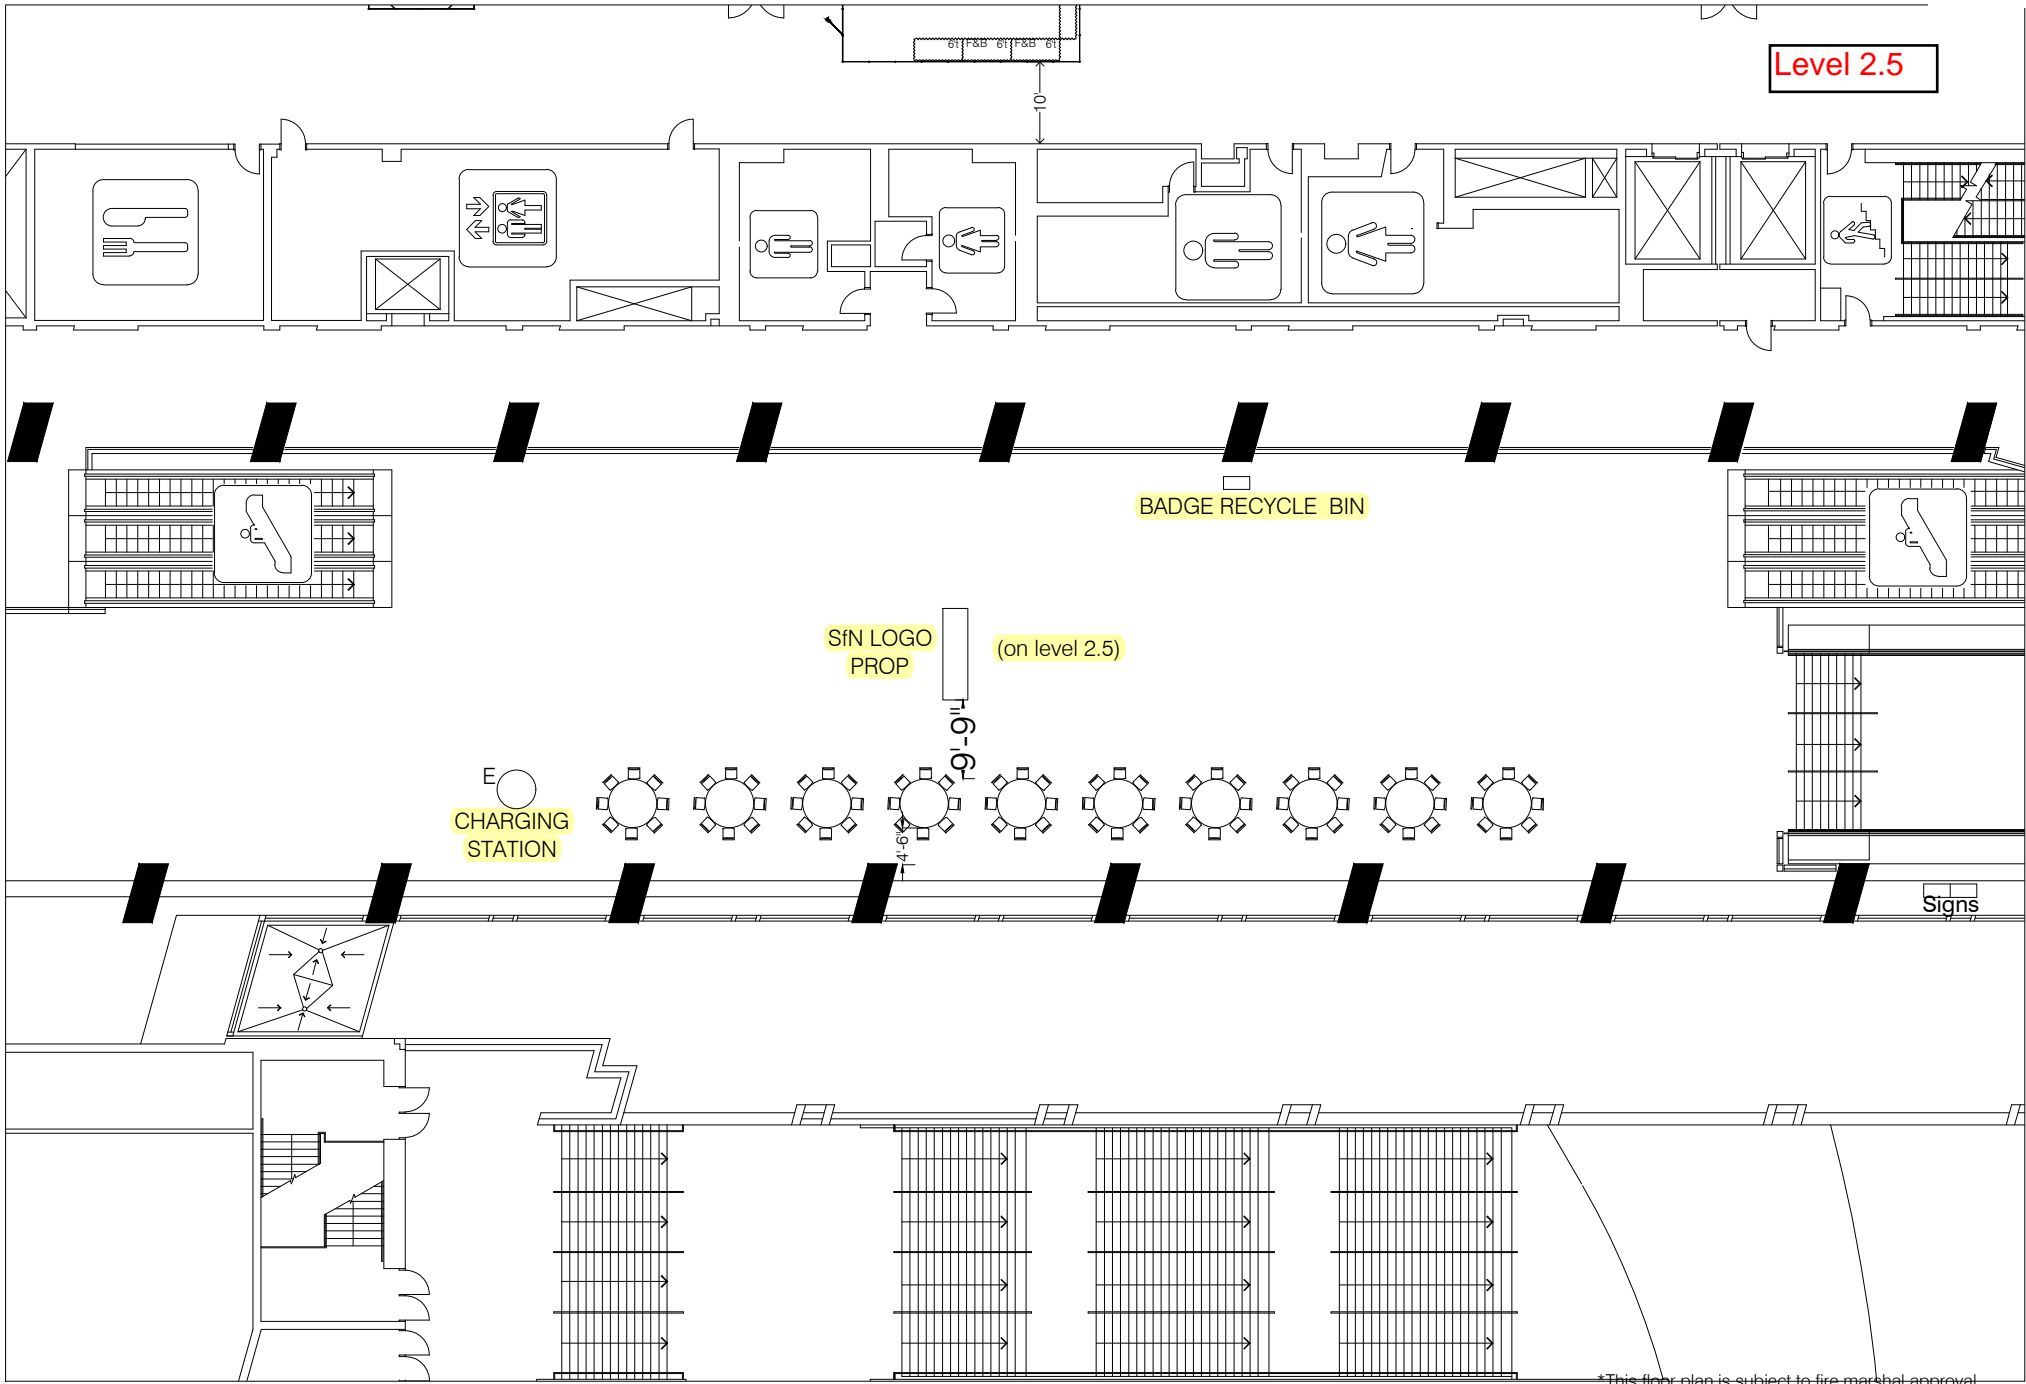

Signs

*This floor plan is subject to fire marshal approval.

- Current As Of: 08-16-2024
- Job No.: 2410003
- Drawn By: SA
- Scale: Fit To Page


C:\TEG\CAD\SIN24_08-14-24.dwg

Neuroscience 2024
 October 5 - 9 (Meeting Dates)
 October 6 - 9 (Exhibit Dates)
 McCormick Place
 South Building Level A1&A2
 Chicago, Illinois

THE EXPO GROUP
 theexpogroup.com | 972.580.9000

Disclaimer
 Every effort has been made to ensure the accuracy of all information contained on this floor plan. However no warranties, either expressed or implied are made with respect to this floor plan. If the location of building columns, utilities or other architectural components of the facility is a consideration in the construction or usage of an exhibit, it is the sole responsibility of the exhibitor to physically inspect the facility to verify all dimensions and locations.

Donor & Volunteer Lounge Level 2.5

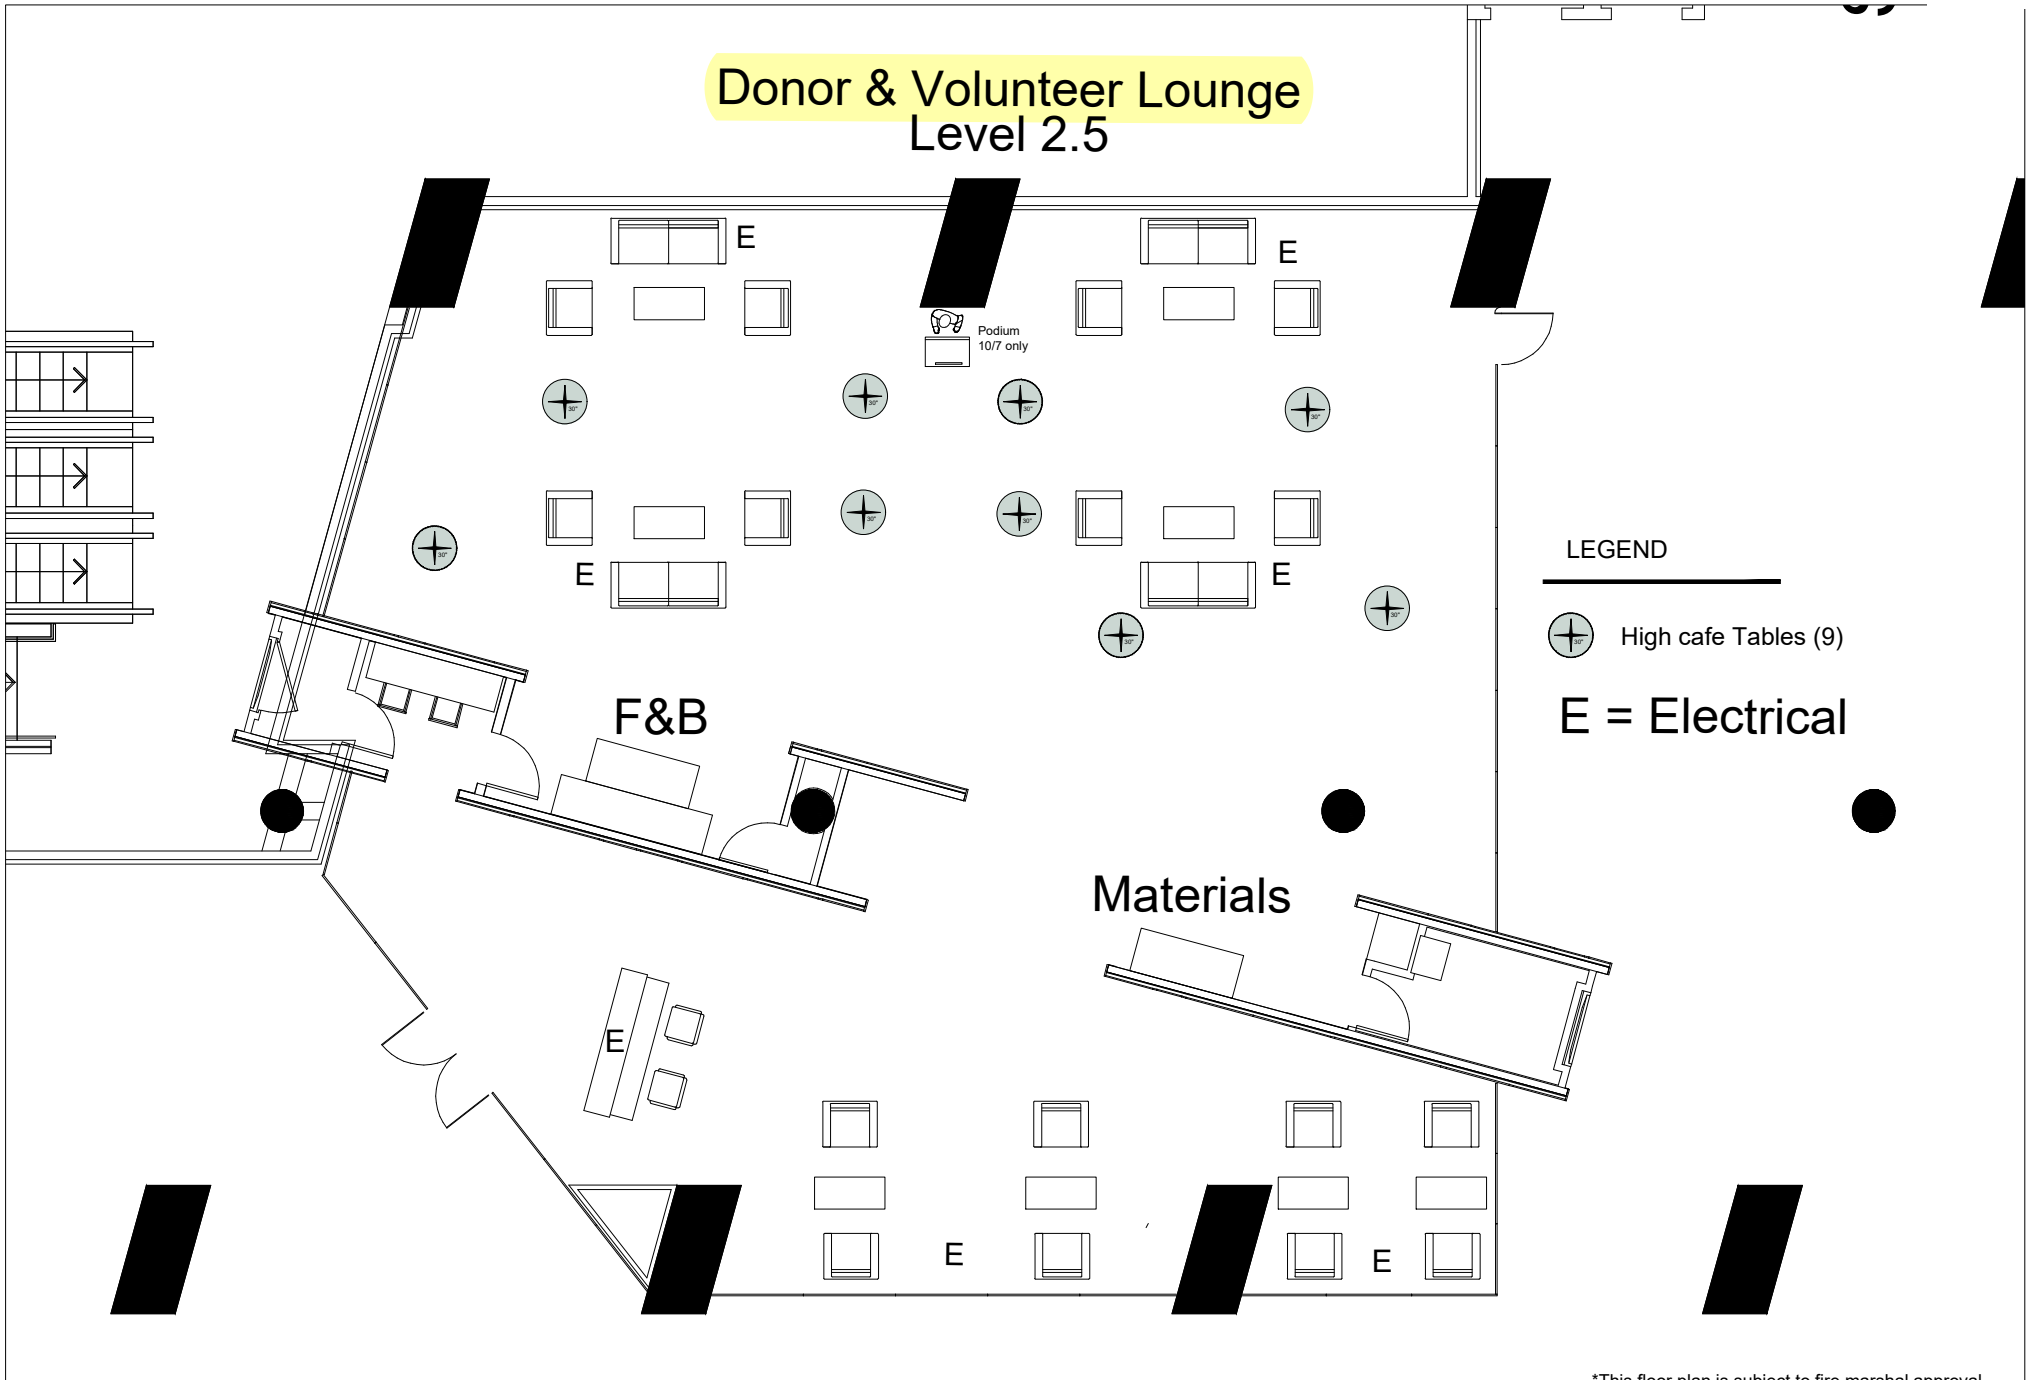


*This floor plan is subject to fire marshal approval.

▪ Current As Of: 08-24-2024
▪ Job No.: 2410003
▪ Drawn By: SA
▪ Scale: Fit To Page

Neuroscience 2024
 October 5 - 9 (Meeting Dates)
 October 6 - 9 (Exhibit Dates)
 McCormick Place
 South Building Level A1&A2
 Chicago, Illinois

THE EXPO GROUP
 theexpogroup.com | 972.580.9000

Disclaimer
 Every effort has been made to ensure the accuracy of all information contained on this floor plan. However no warranties, either expressed or implied are made with respect to this floor plan. If the location of building columns, utilities or other architectural components of the facility is a consideration in the construction or usage of an exhibit, it is the sole responsibility of the exhibitor to physically inspect the facility to verify all dimensions and locations.

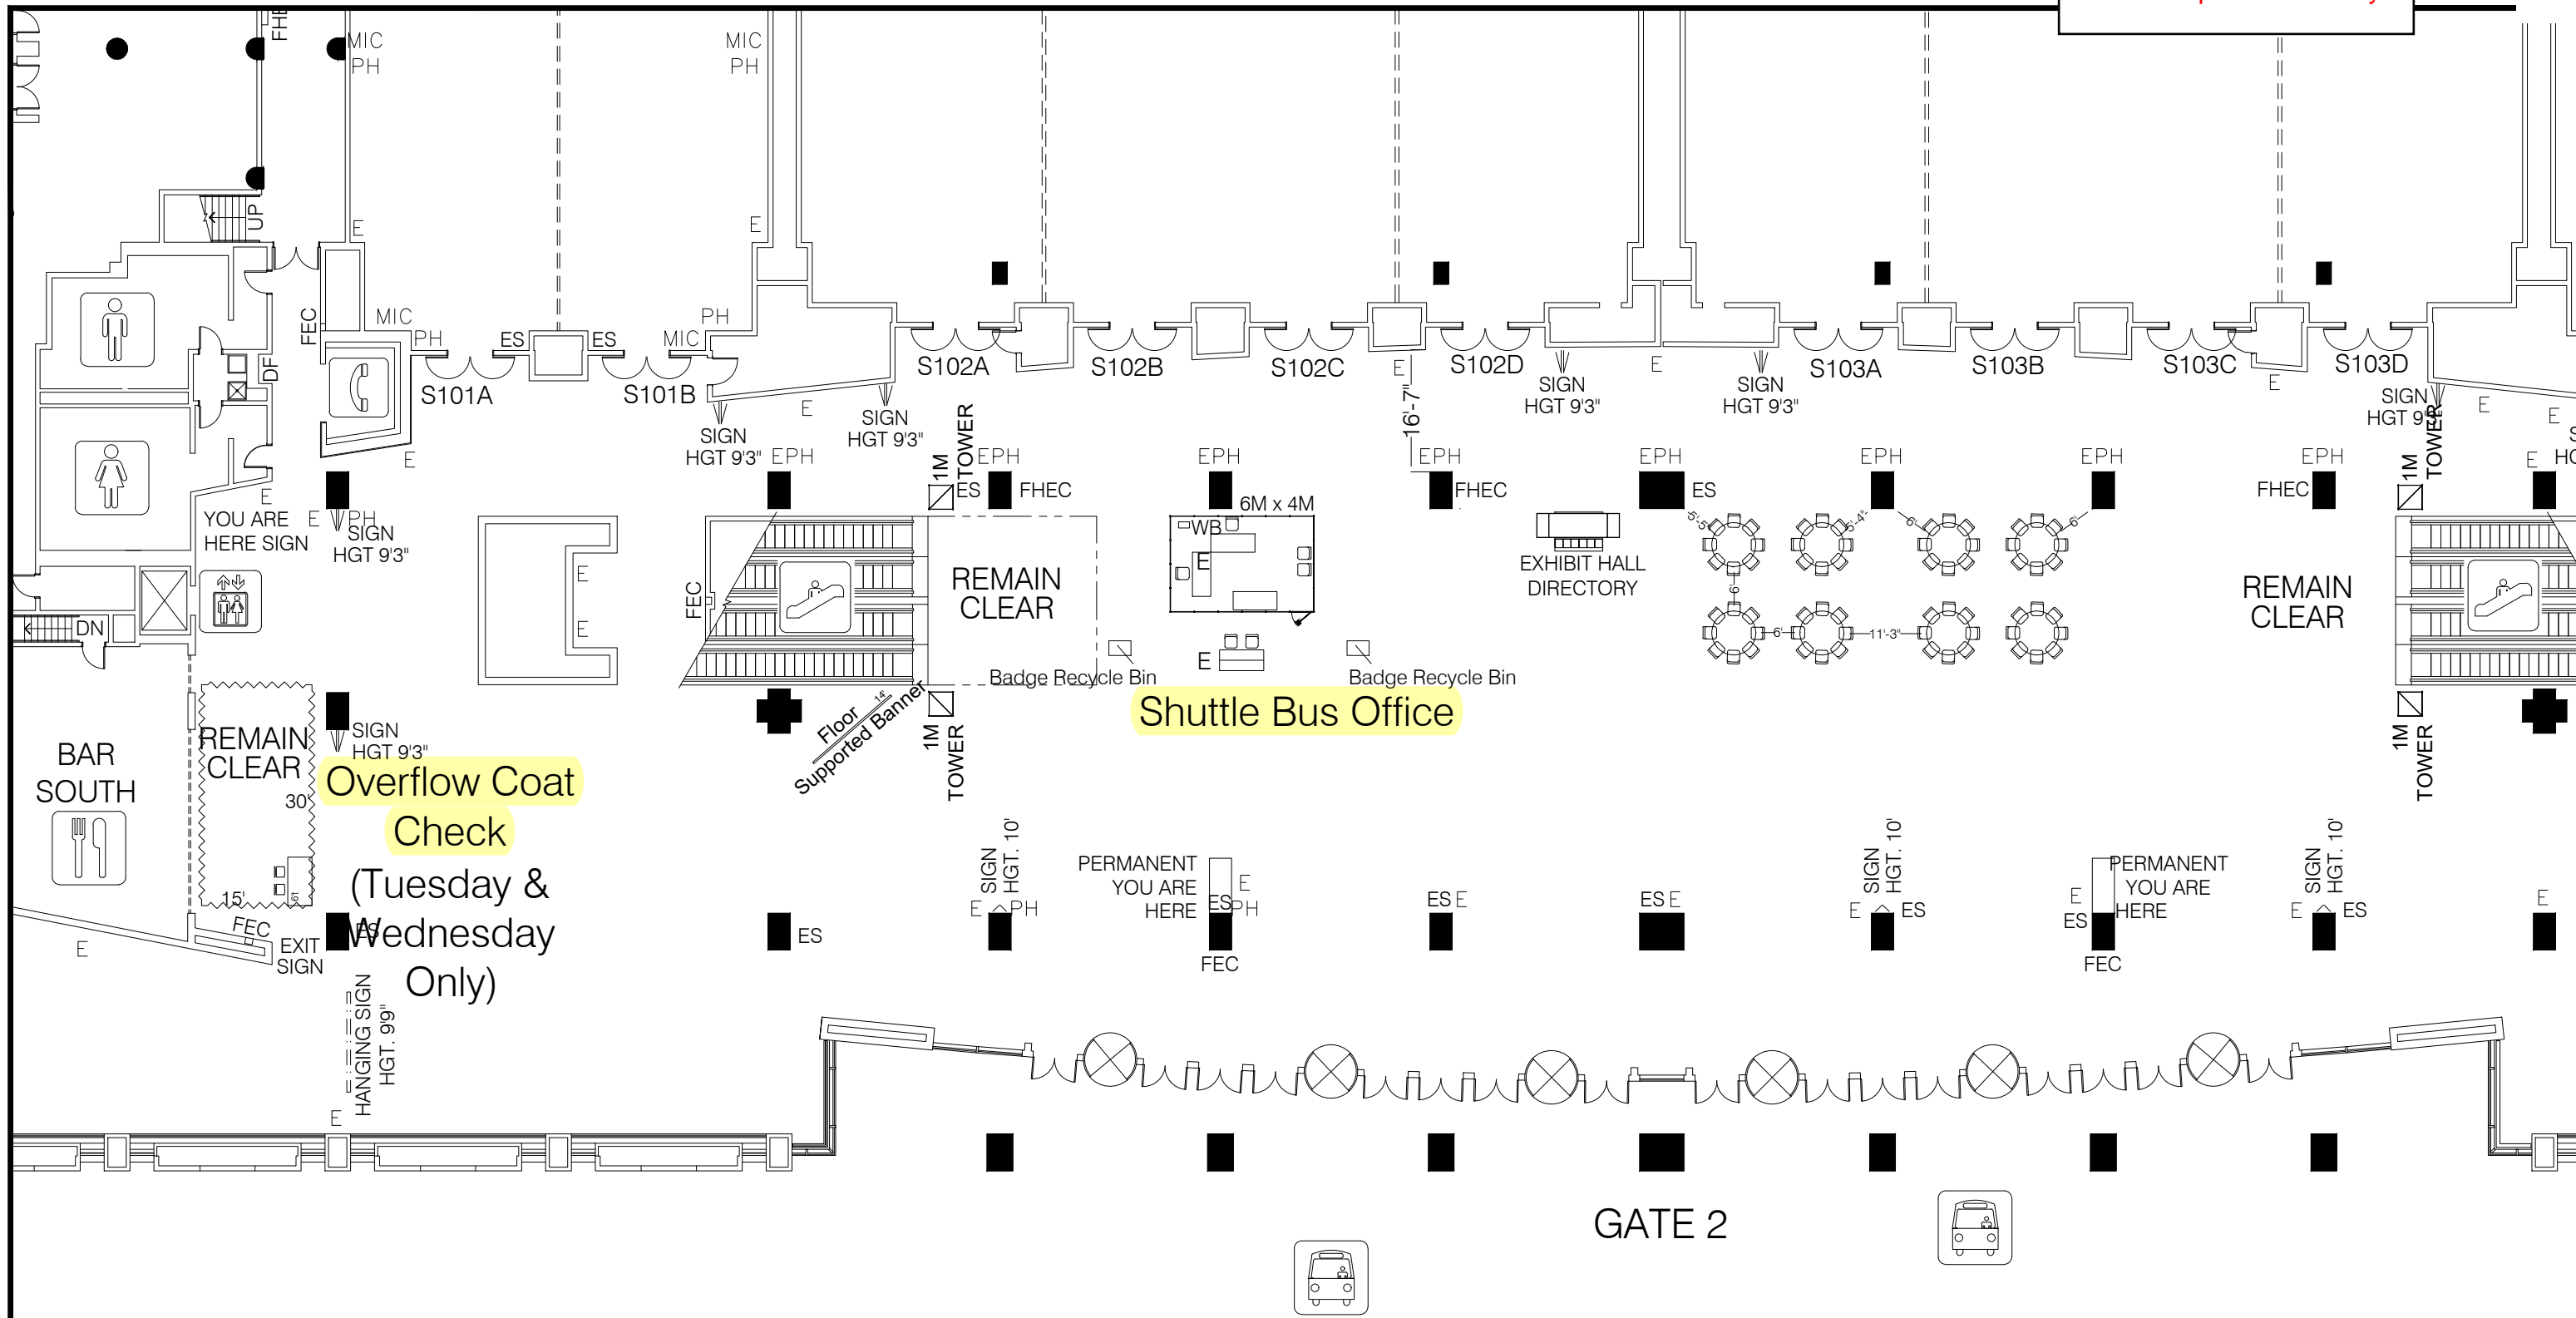


*This floor plan is subject to fire marshal approval.

- Current As Of: 08-06-2024
- Job No.: 2410003
- Drawn By: SA
- Scale: Fit To Page

Neuroscience 2024
 October 6 - 9, 2024
 McCormick Place
 South Building Level 1
 Chicago, Illinois

THE EXPO GROUP
 theexpogroup.com | 972.580.9000

Disclaimer
 Every effort has been made to ensure the accuracy of all information contained on this floor plan. However no warranties, either expressed or implied are made with respect to this floor plan. If the location of building columns, utilities or other architectural components of the facility is a consideration in the construction or usage of an exhibit, it is the sole responsibility of the exhibitor to physically inspect the facility to verify all dimensions and locations.

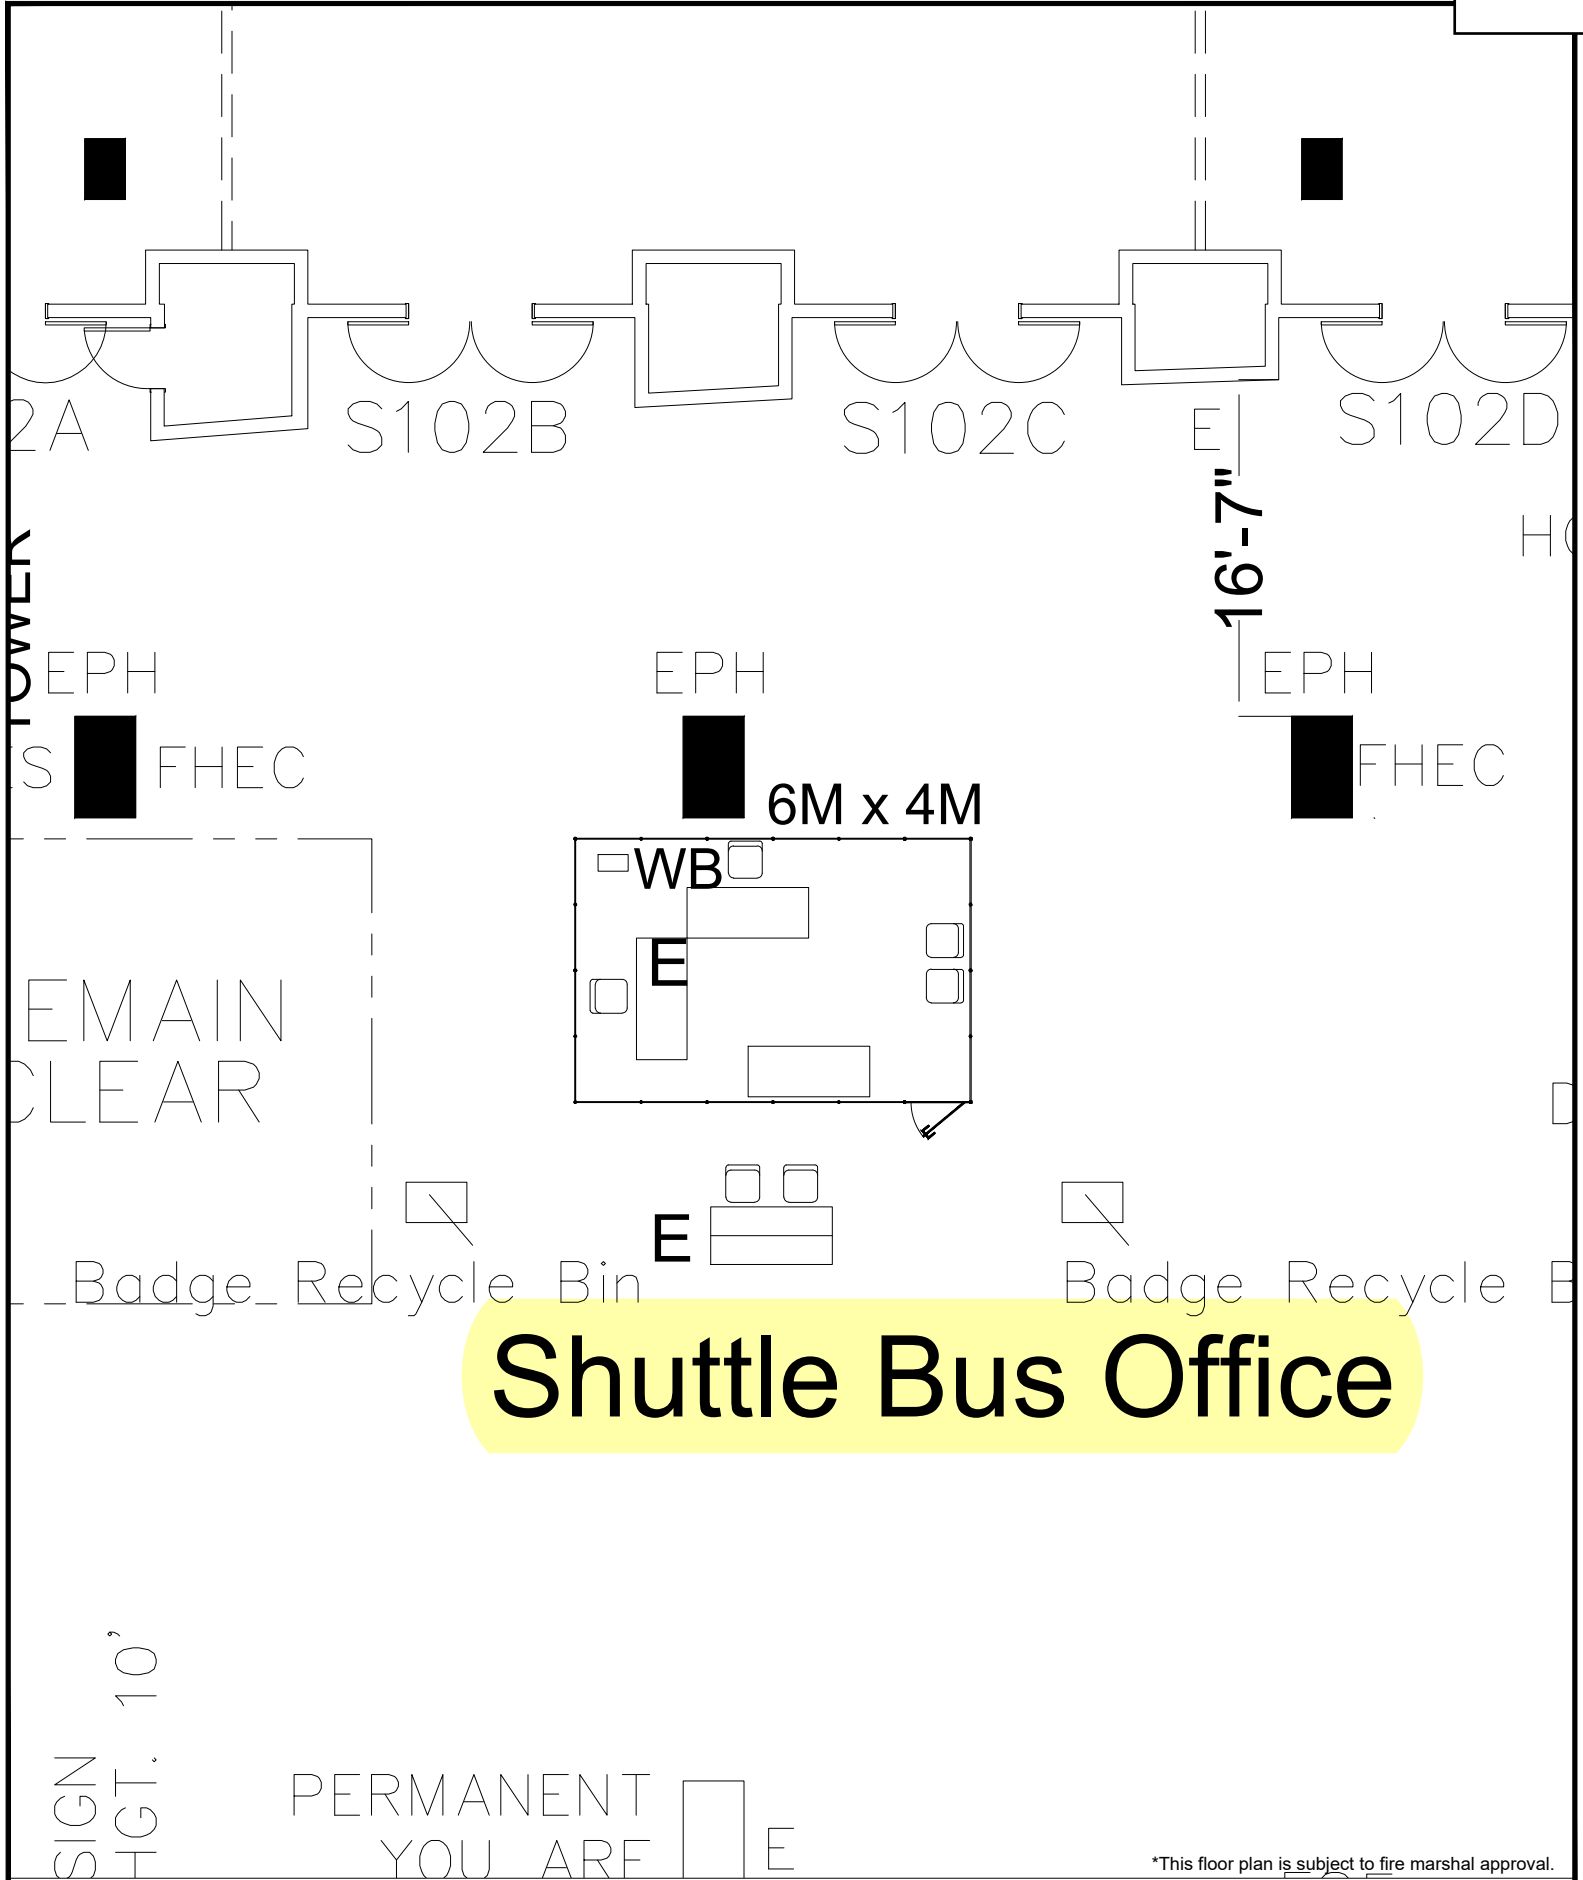


Shuttle Bus Office

*This floor plan is subject to fire marshal approval.

Current As Of: 08-23-24
Job No.: 910002
Drawn By: SA
Scale: Fit To Page

Neuroscience 2019
 Meeting Dates - October 19 - 23
 McCormick Place
 South Building Level 1
 Chicago, Illinois

 

Disclaimer
 Every effort has been made to ensure the accuracy of all information contained on this floor plan. However no warranties, either expressed or implied are made with respect to this floor plan. If the location of building columns, utilities or other architectural components of the facility is a consideration in the construction or usage of an exhibit, it is the sole responsibility of the exhibitor to physically inspect the facility to verify all dimensions and locations.